
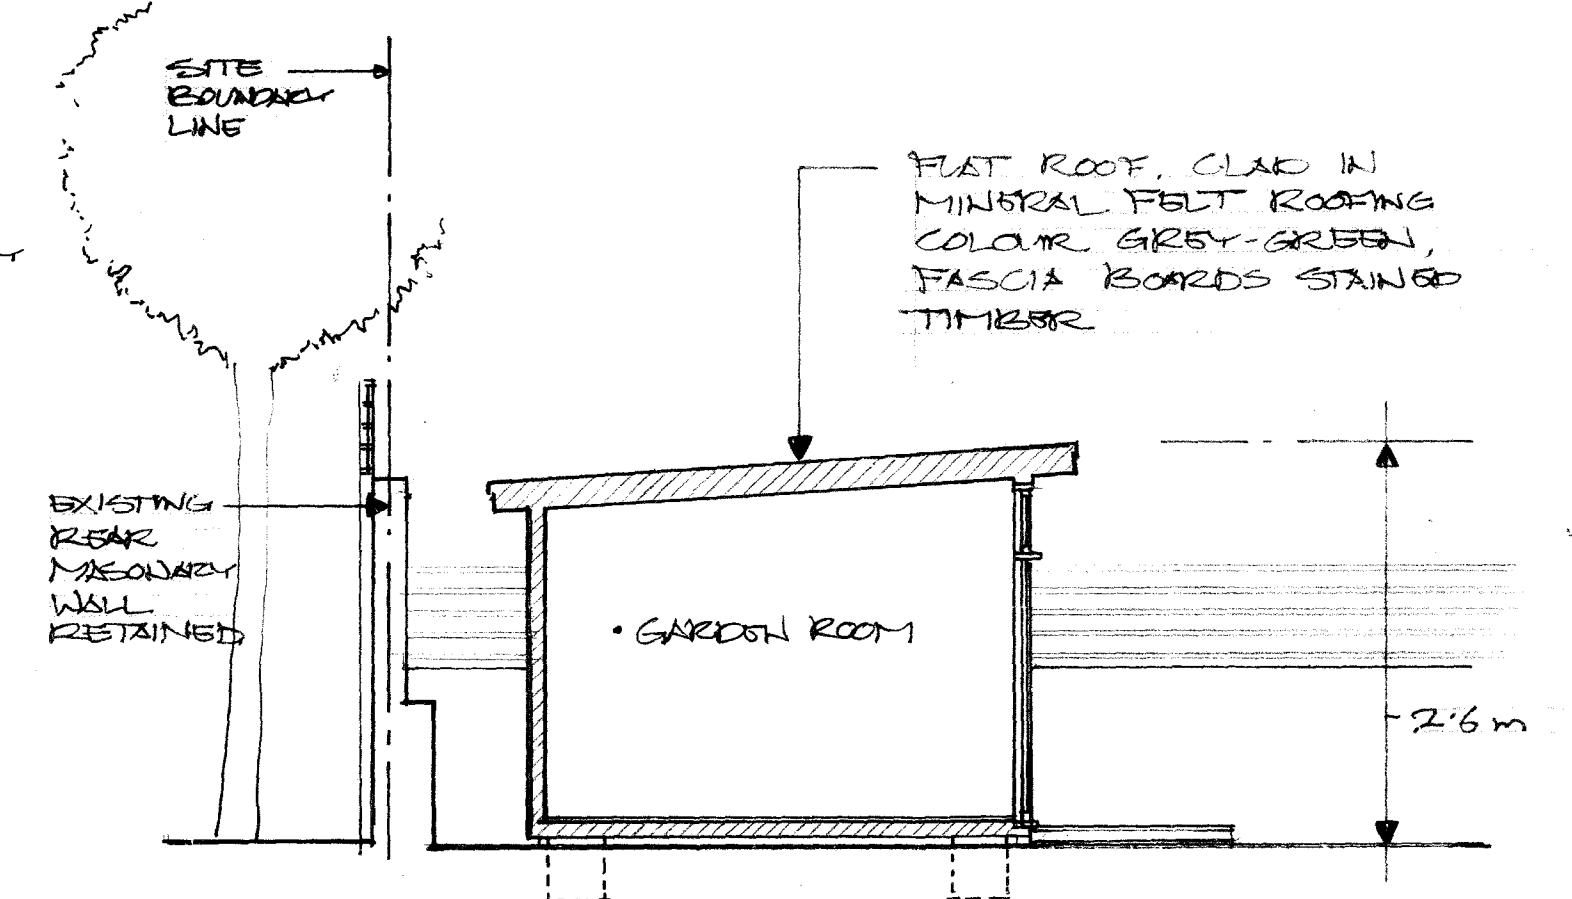
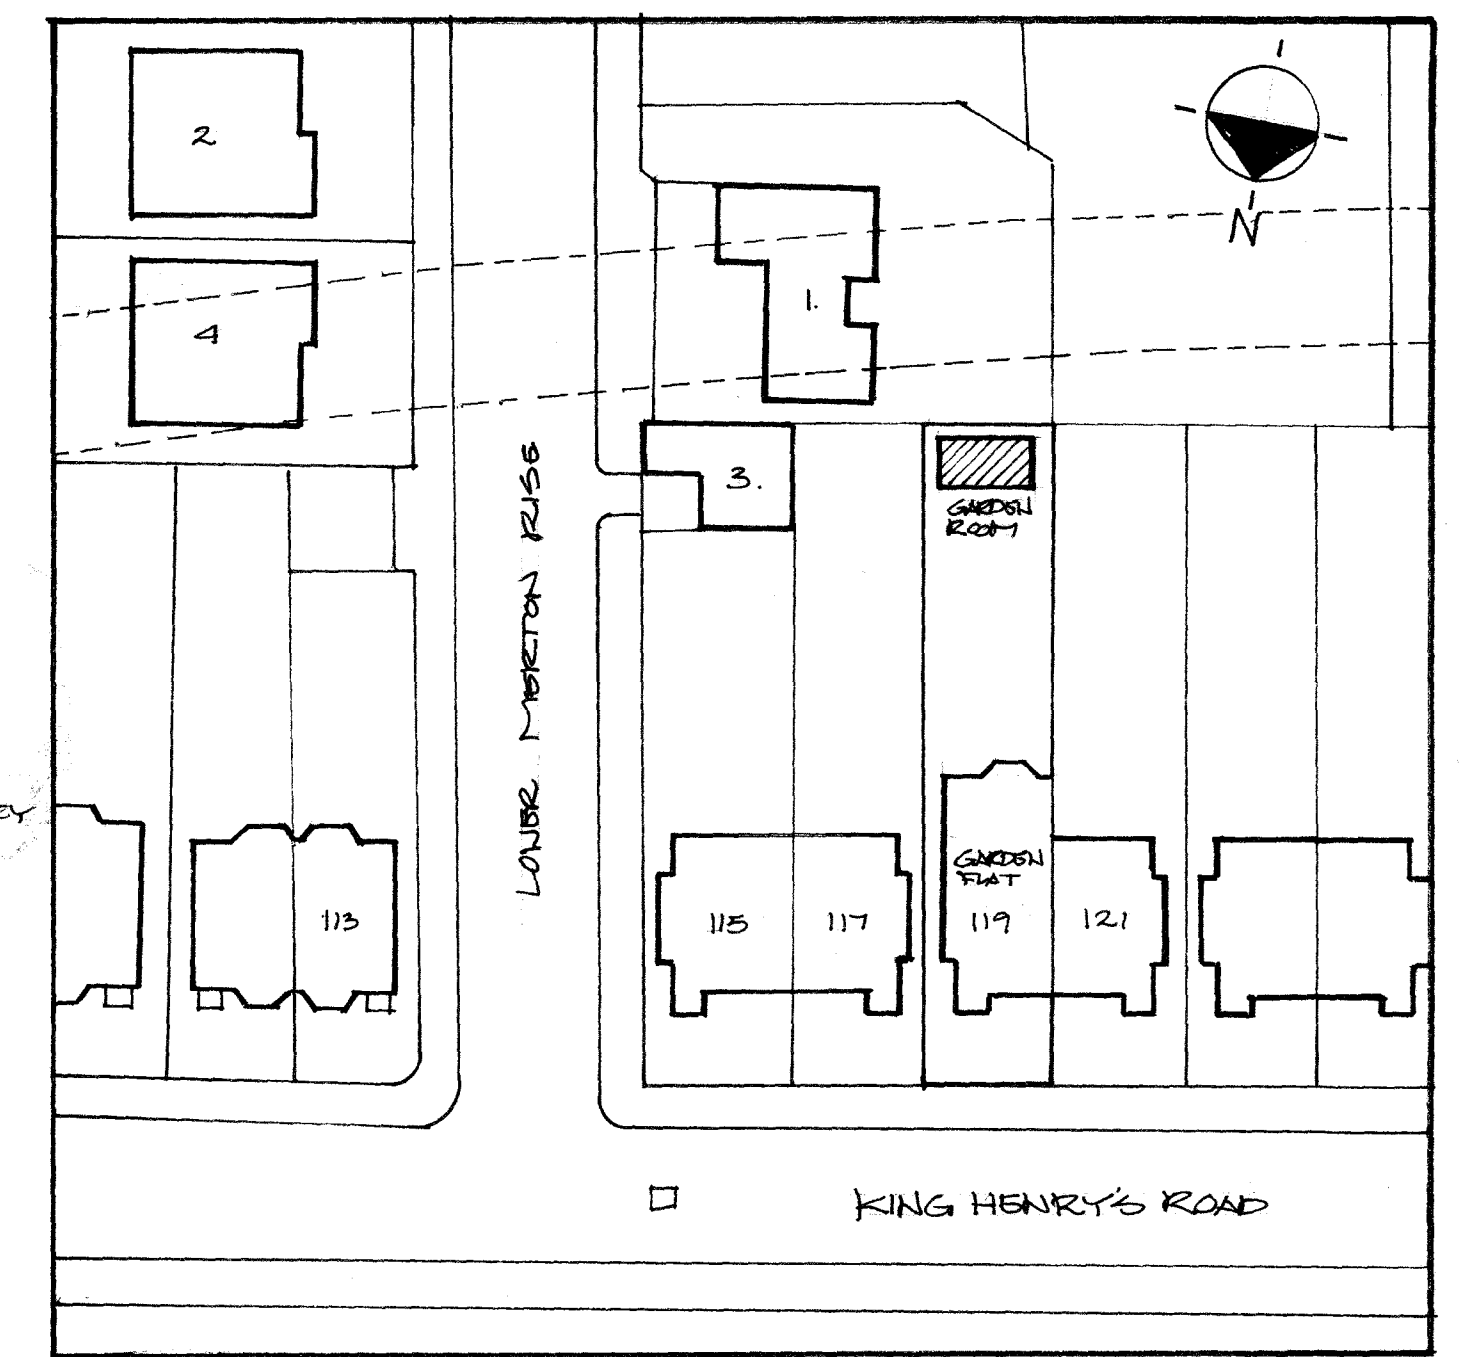
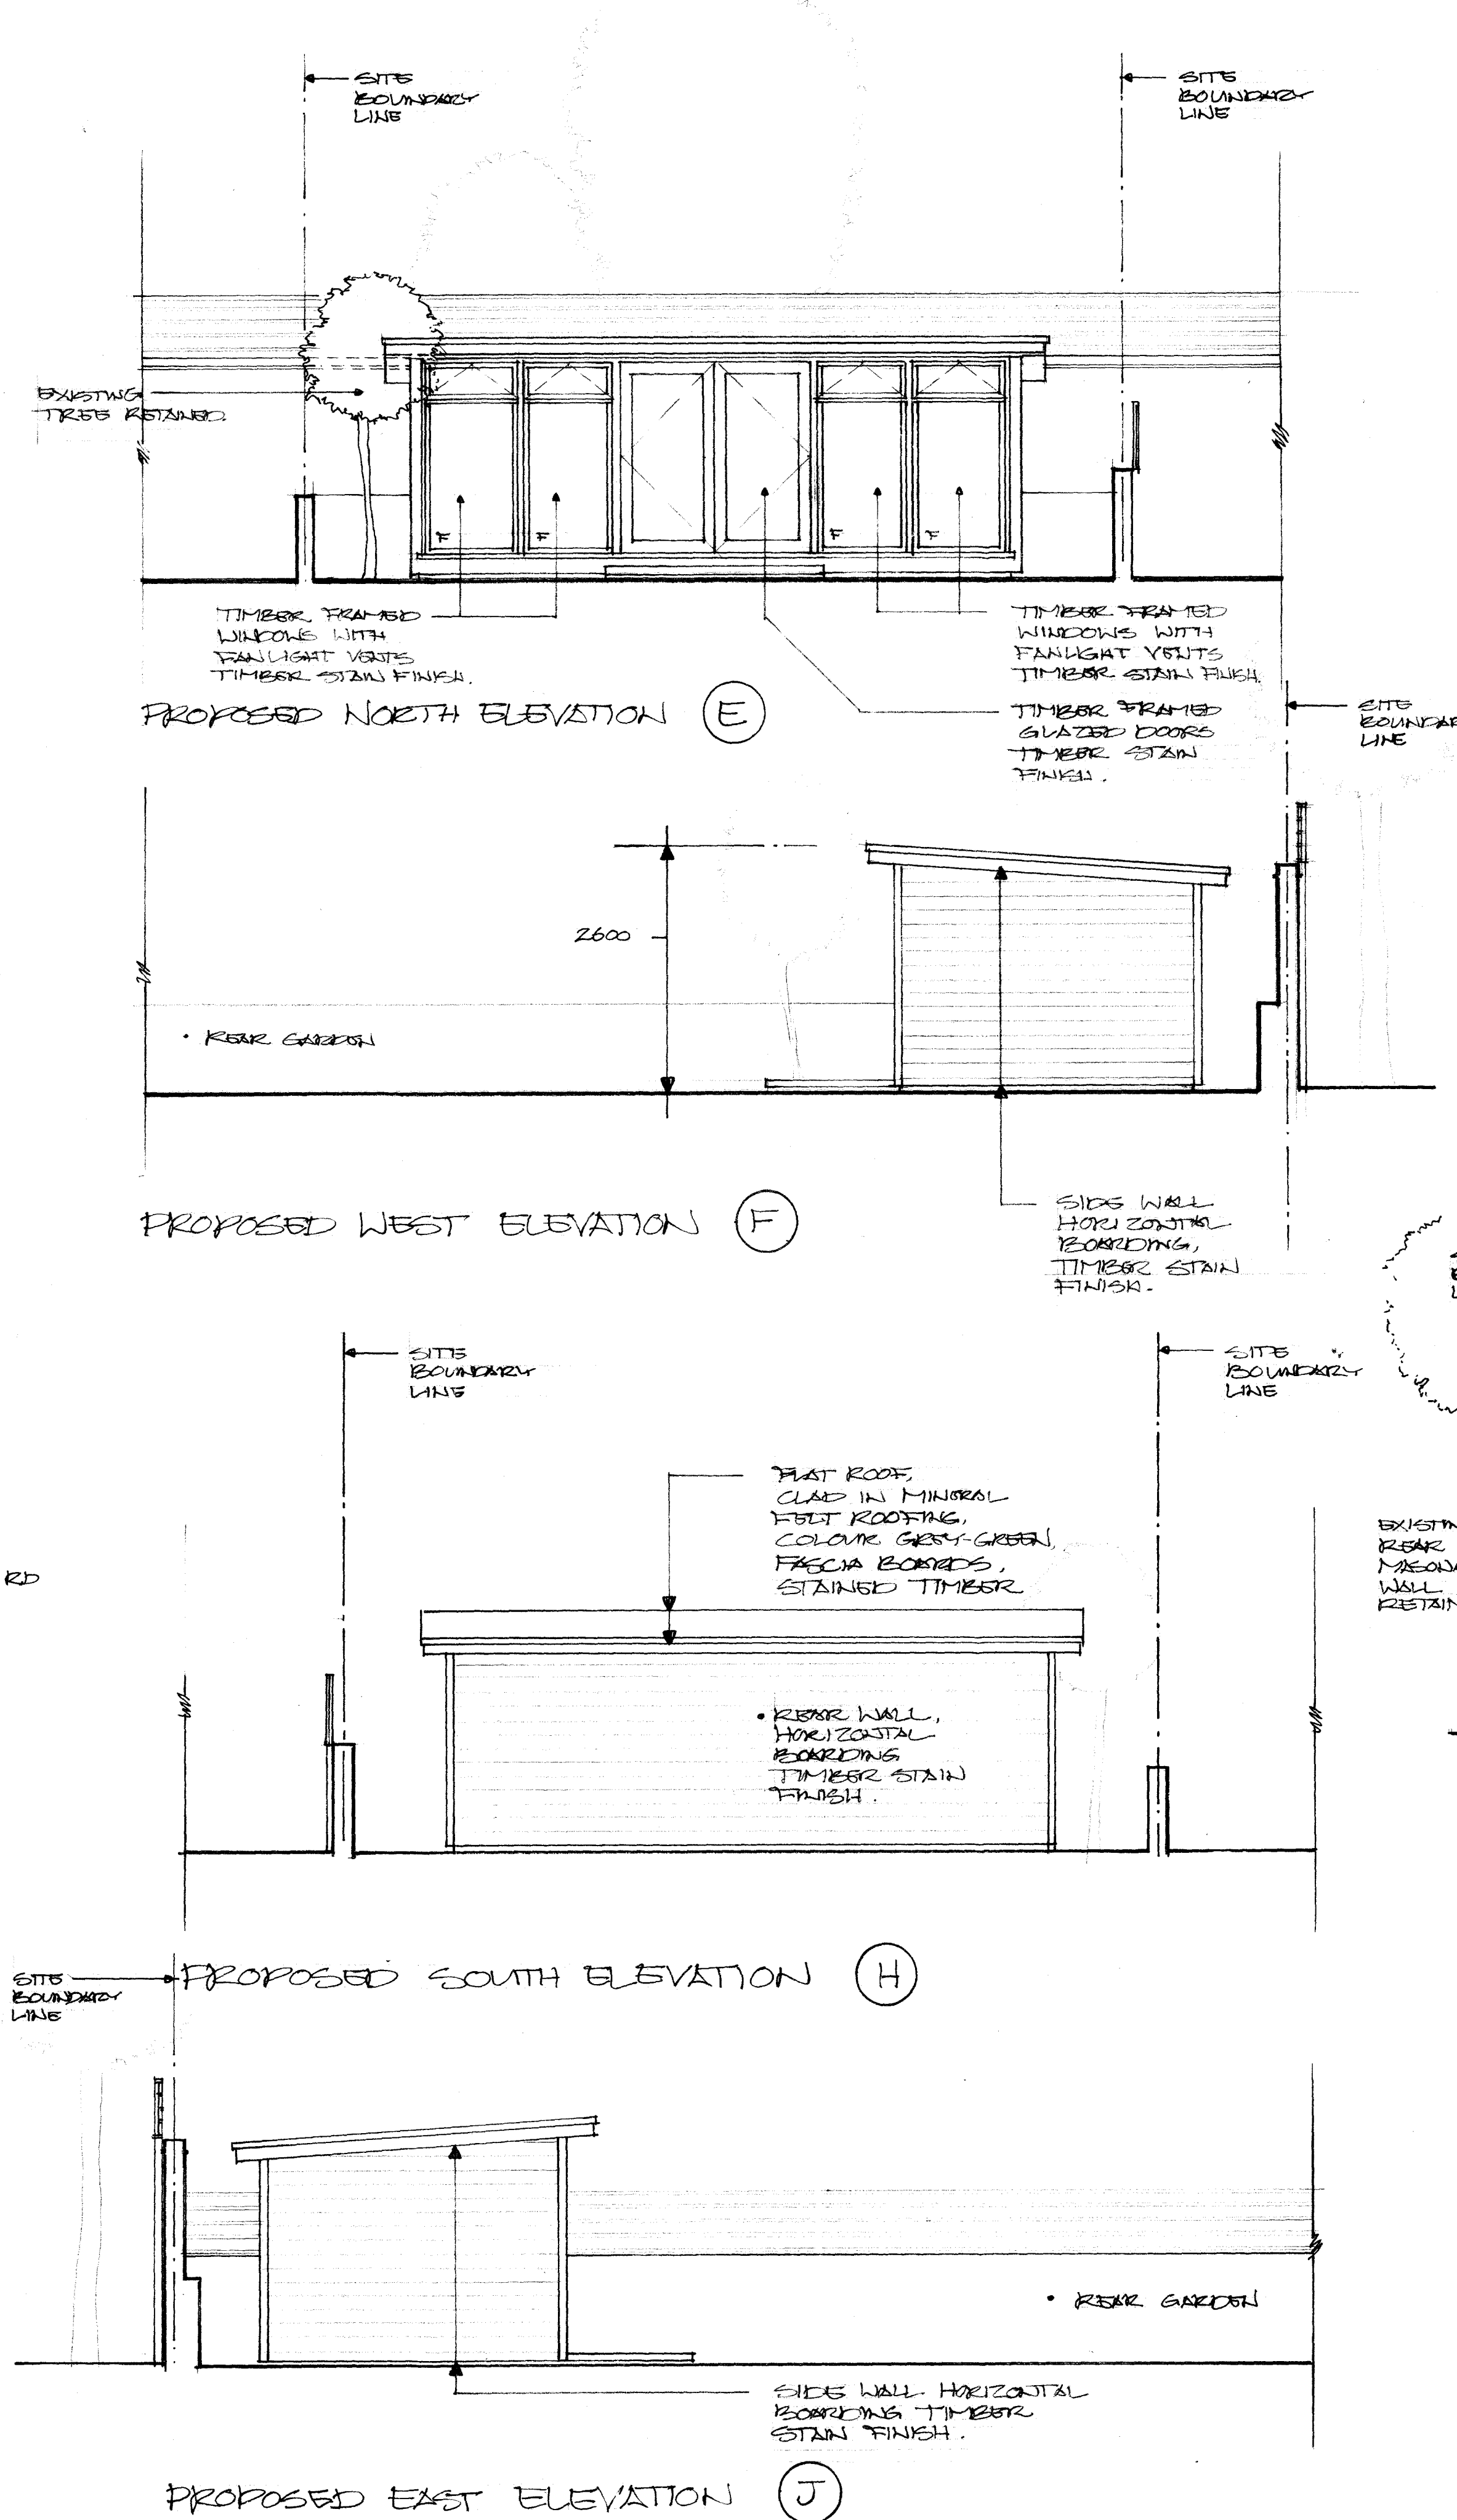


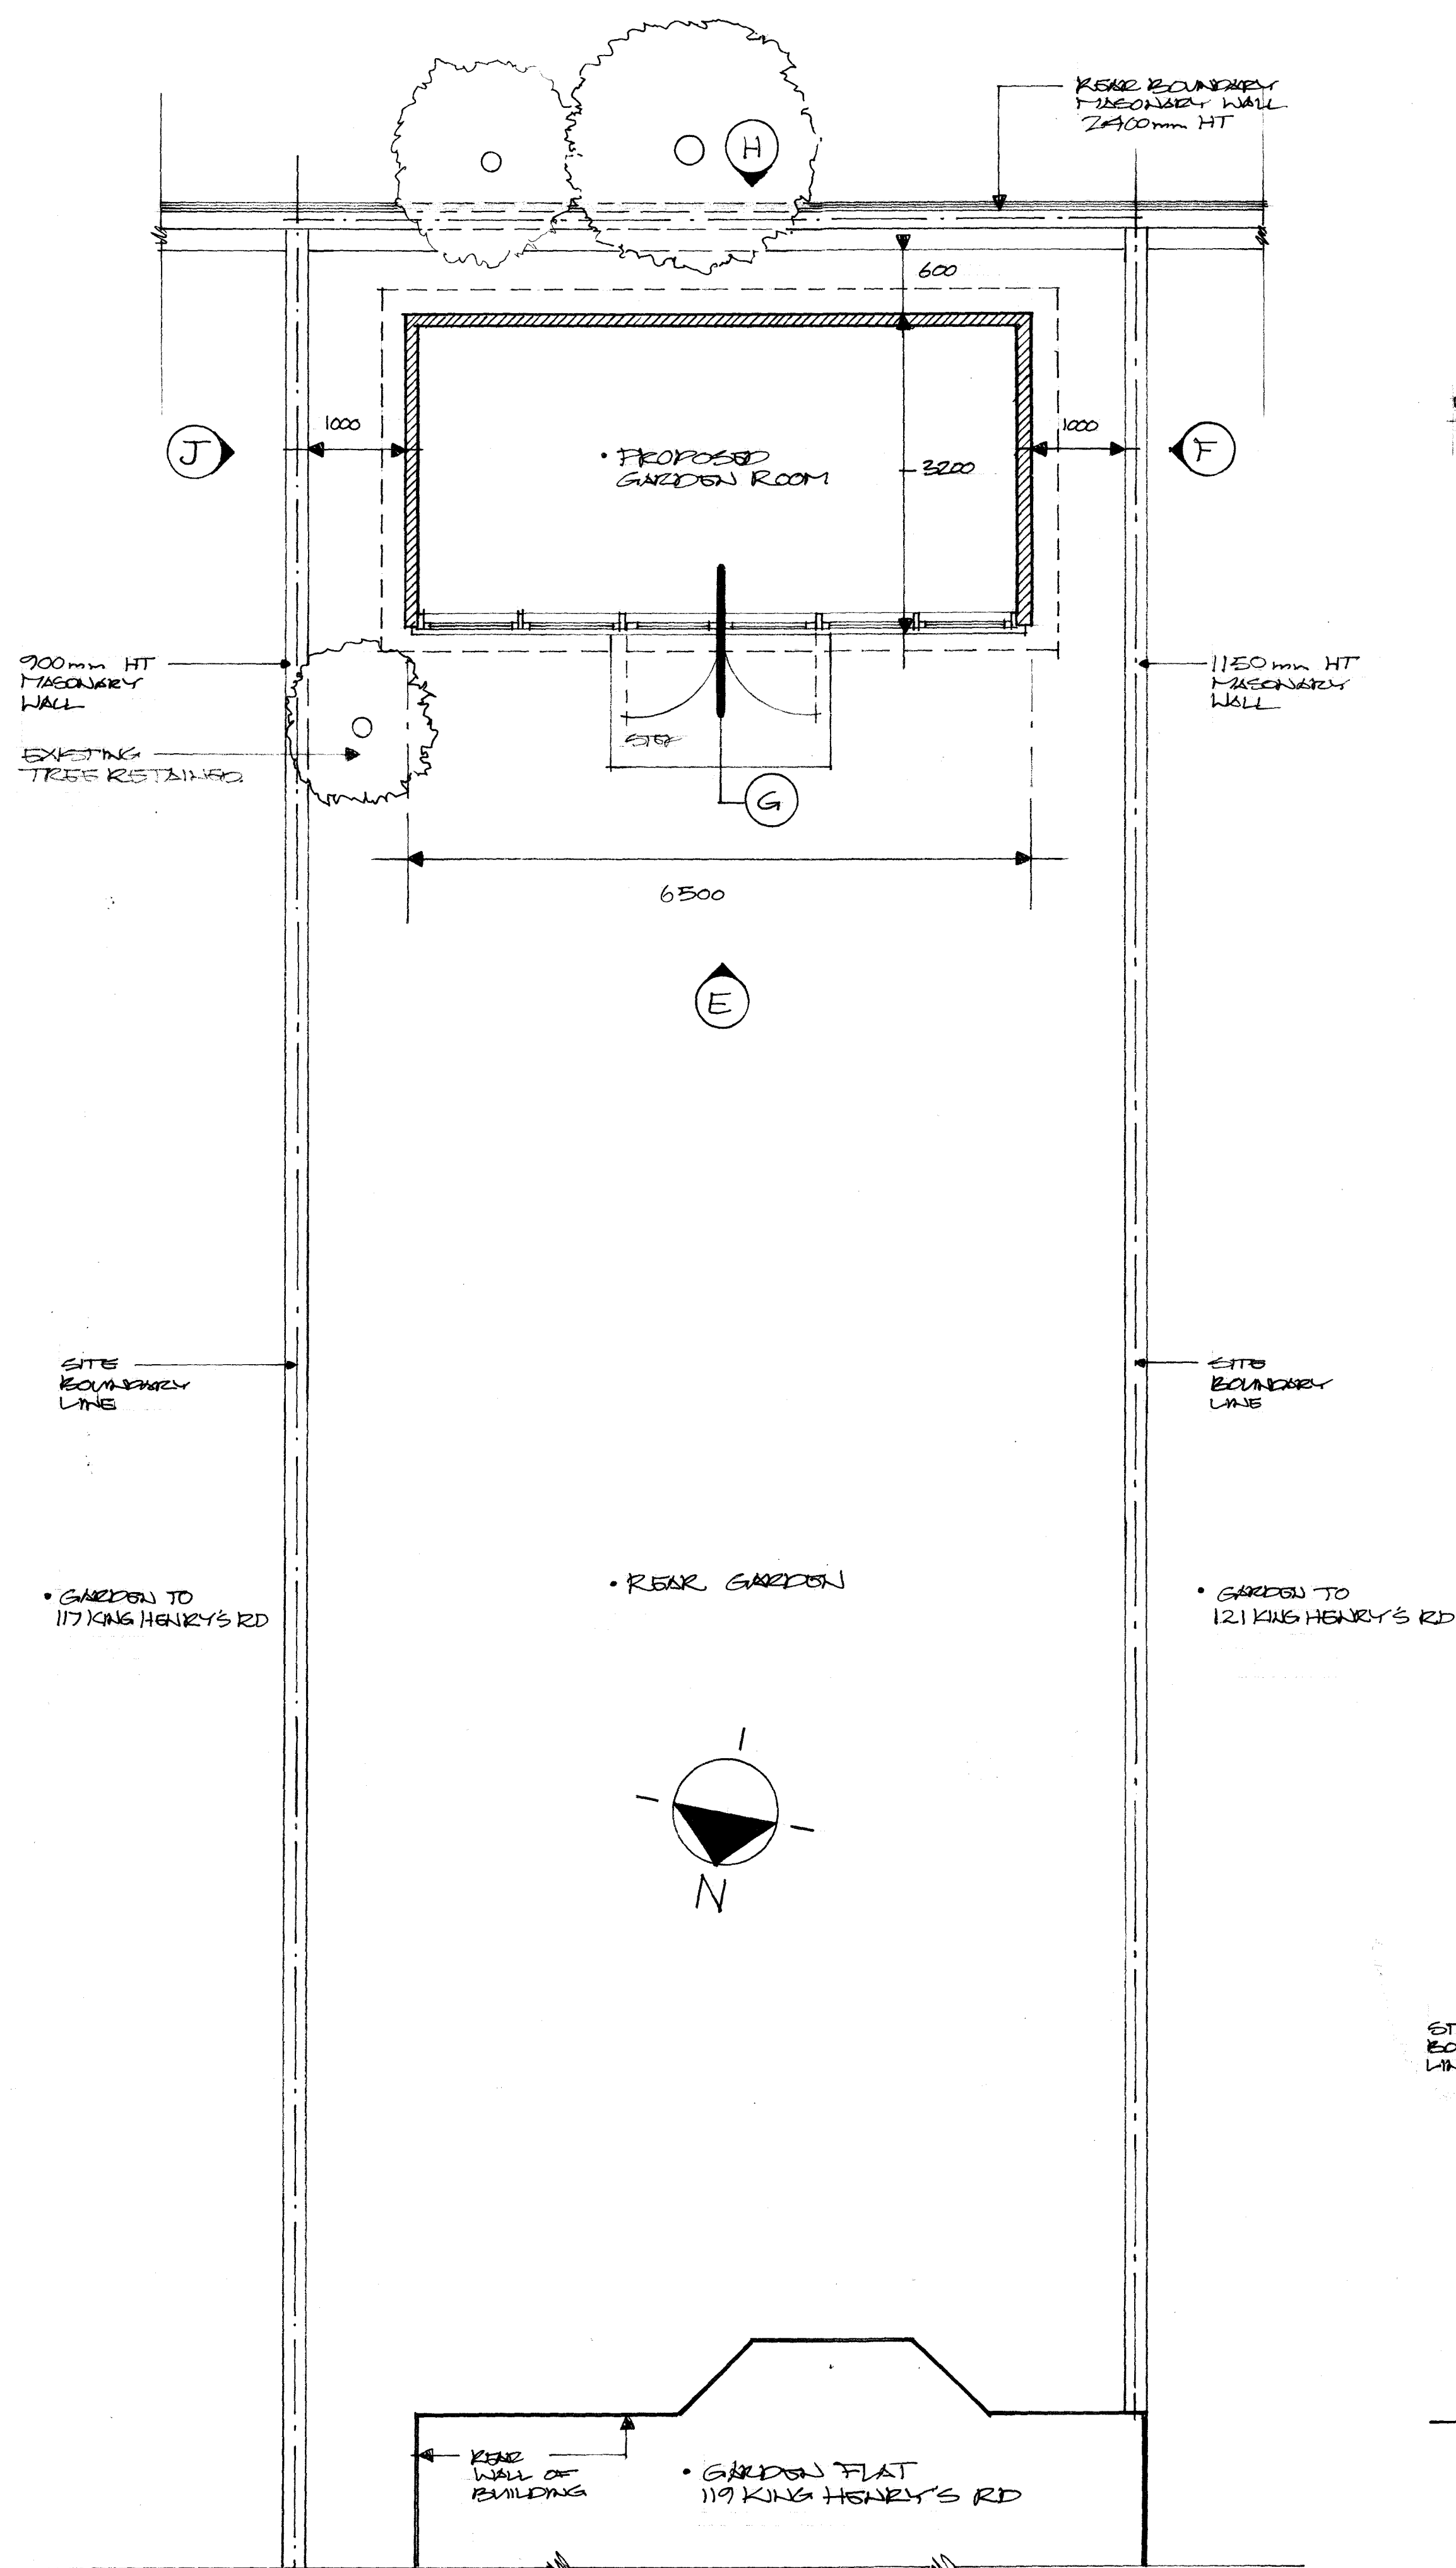

DATE	REVISIONS	REV
	THIS DRAWING IS THE COPYRIGHT OF THE ARCHITECT AND SHOULD NOT BE REPRODUCED WITHOUT WRITTEN CONSENT. DO NOT SCALE FROM THIS DRAWING. ONLY FIGURED DIMENSIONS SHOULD BE REFERRED TO. ANY DISCREPANCIES SHG LD BE REPORTED TO THE ARCHITECT IMMEDIATELY.	
PROJECT		
GARDEN FLAT 119 KING HENRY'S RD LONDON NW3 3RB		
DRAWING		
GARDEN ROOM PROPOSED PLAN, ELEVATIONS & SECTION		
DRAWING		
DATE	11.11.2011	transformation
DEL.	11.11.2011	ARCHITECTS
COMPUTER	17 BONNY STREET	LONDON NW1 9PE
	TEL: 020 7424 0122	FAX: 020 7424 0133
	e-mail: info@transformation-architects.co.uk	
SCALE	DWG. No. 18102.002	REV. No. 1
1:50		