


Rev	Date	Description	Signed

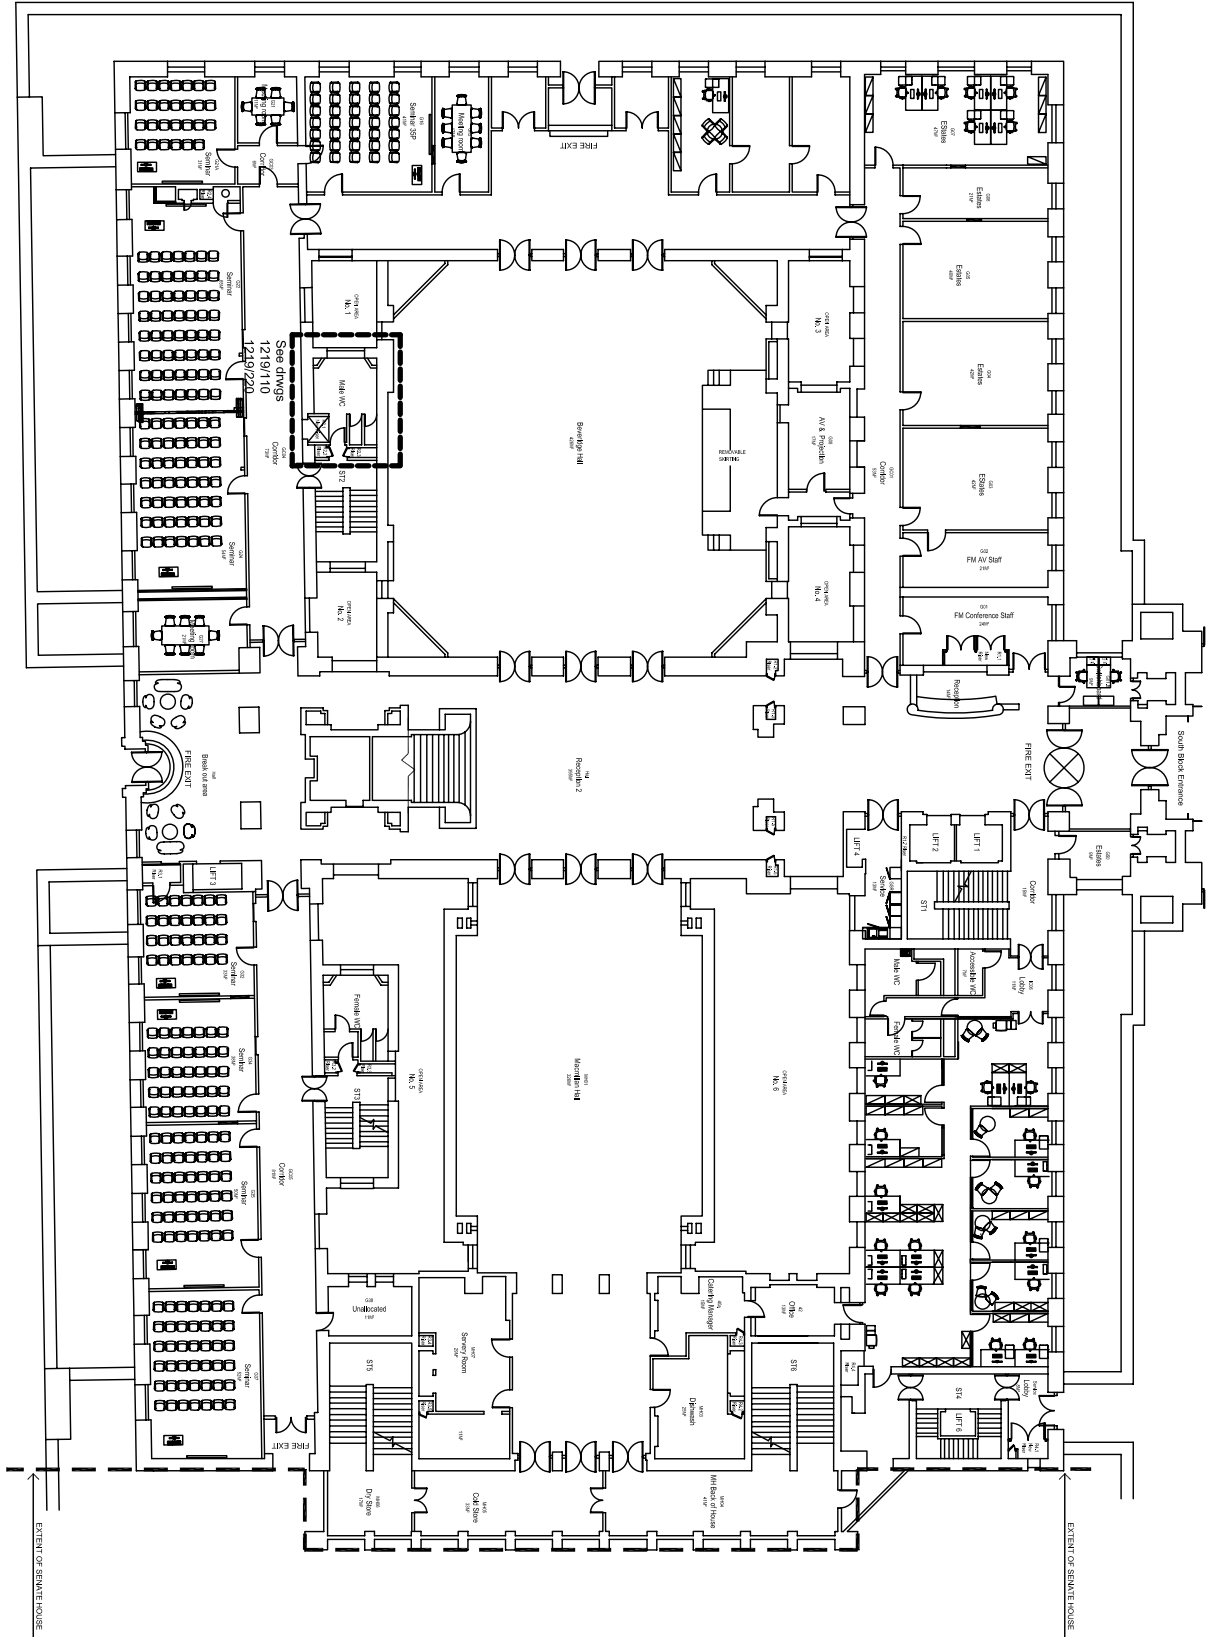


GROUND

Listed Building Issue 05/12/11

Copyright: Nigel Burgess Associates 2011

Client
University of London
Senate House
Toilet Refurbishment Programme

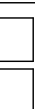Architect
 Nigel Burgess Associates
The Priory Church Road Westoning
Bedfordshire MK45 5JW
Tel: 01525 717200 Fax: 716822

Title
Ground Floor Location Plan

Date	Scale A1	Scale A3	Dwg No	Rev
Dec 11	1:200	1:400	1219/20	Rev