


Rev	Date	Description	Signed

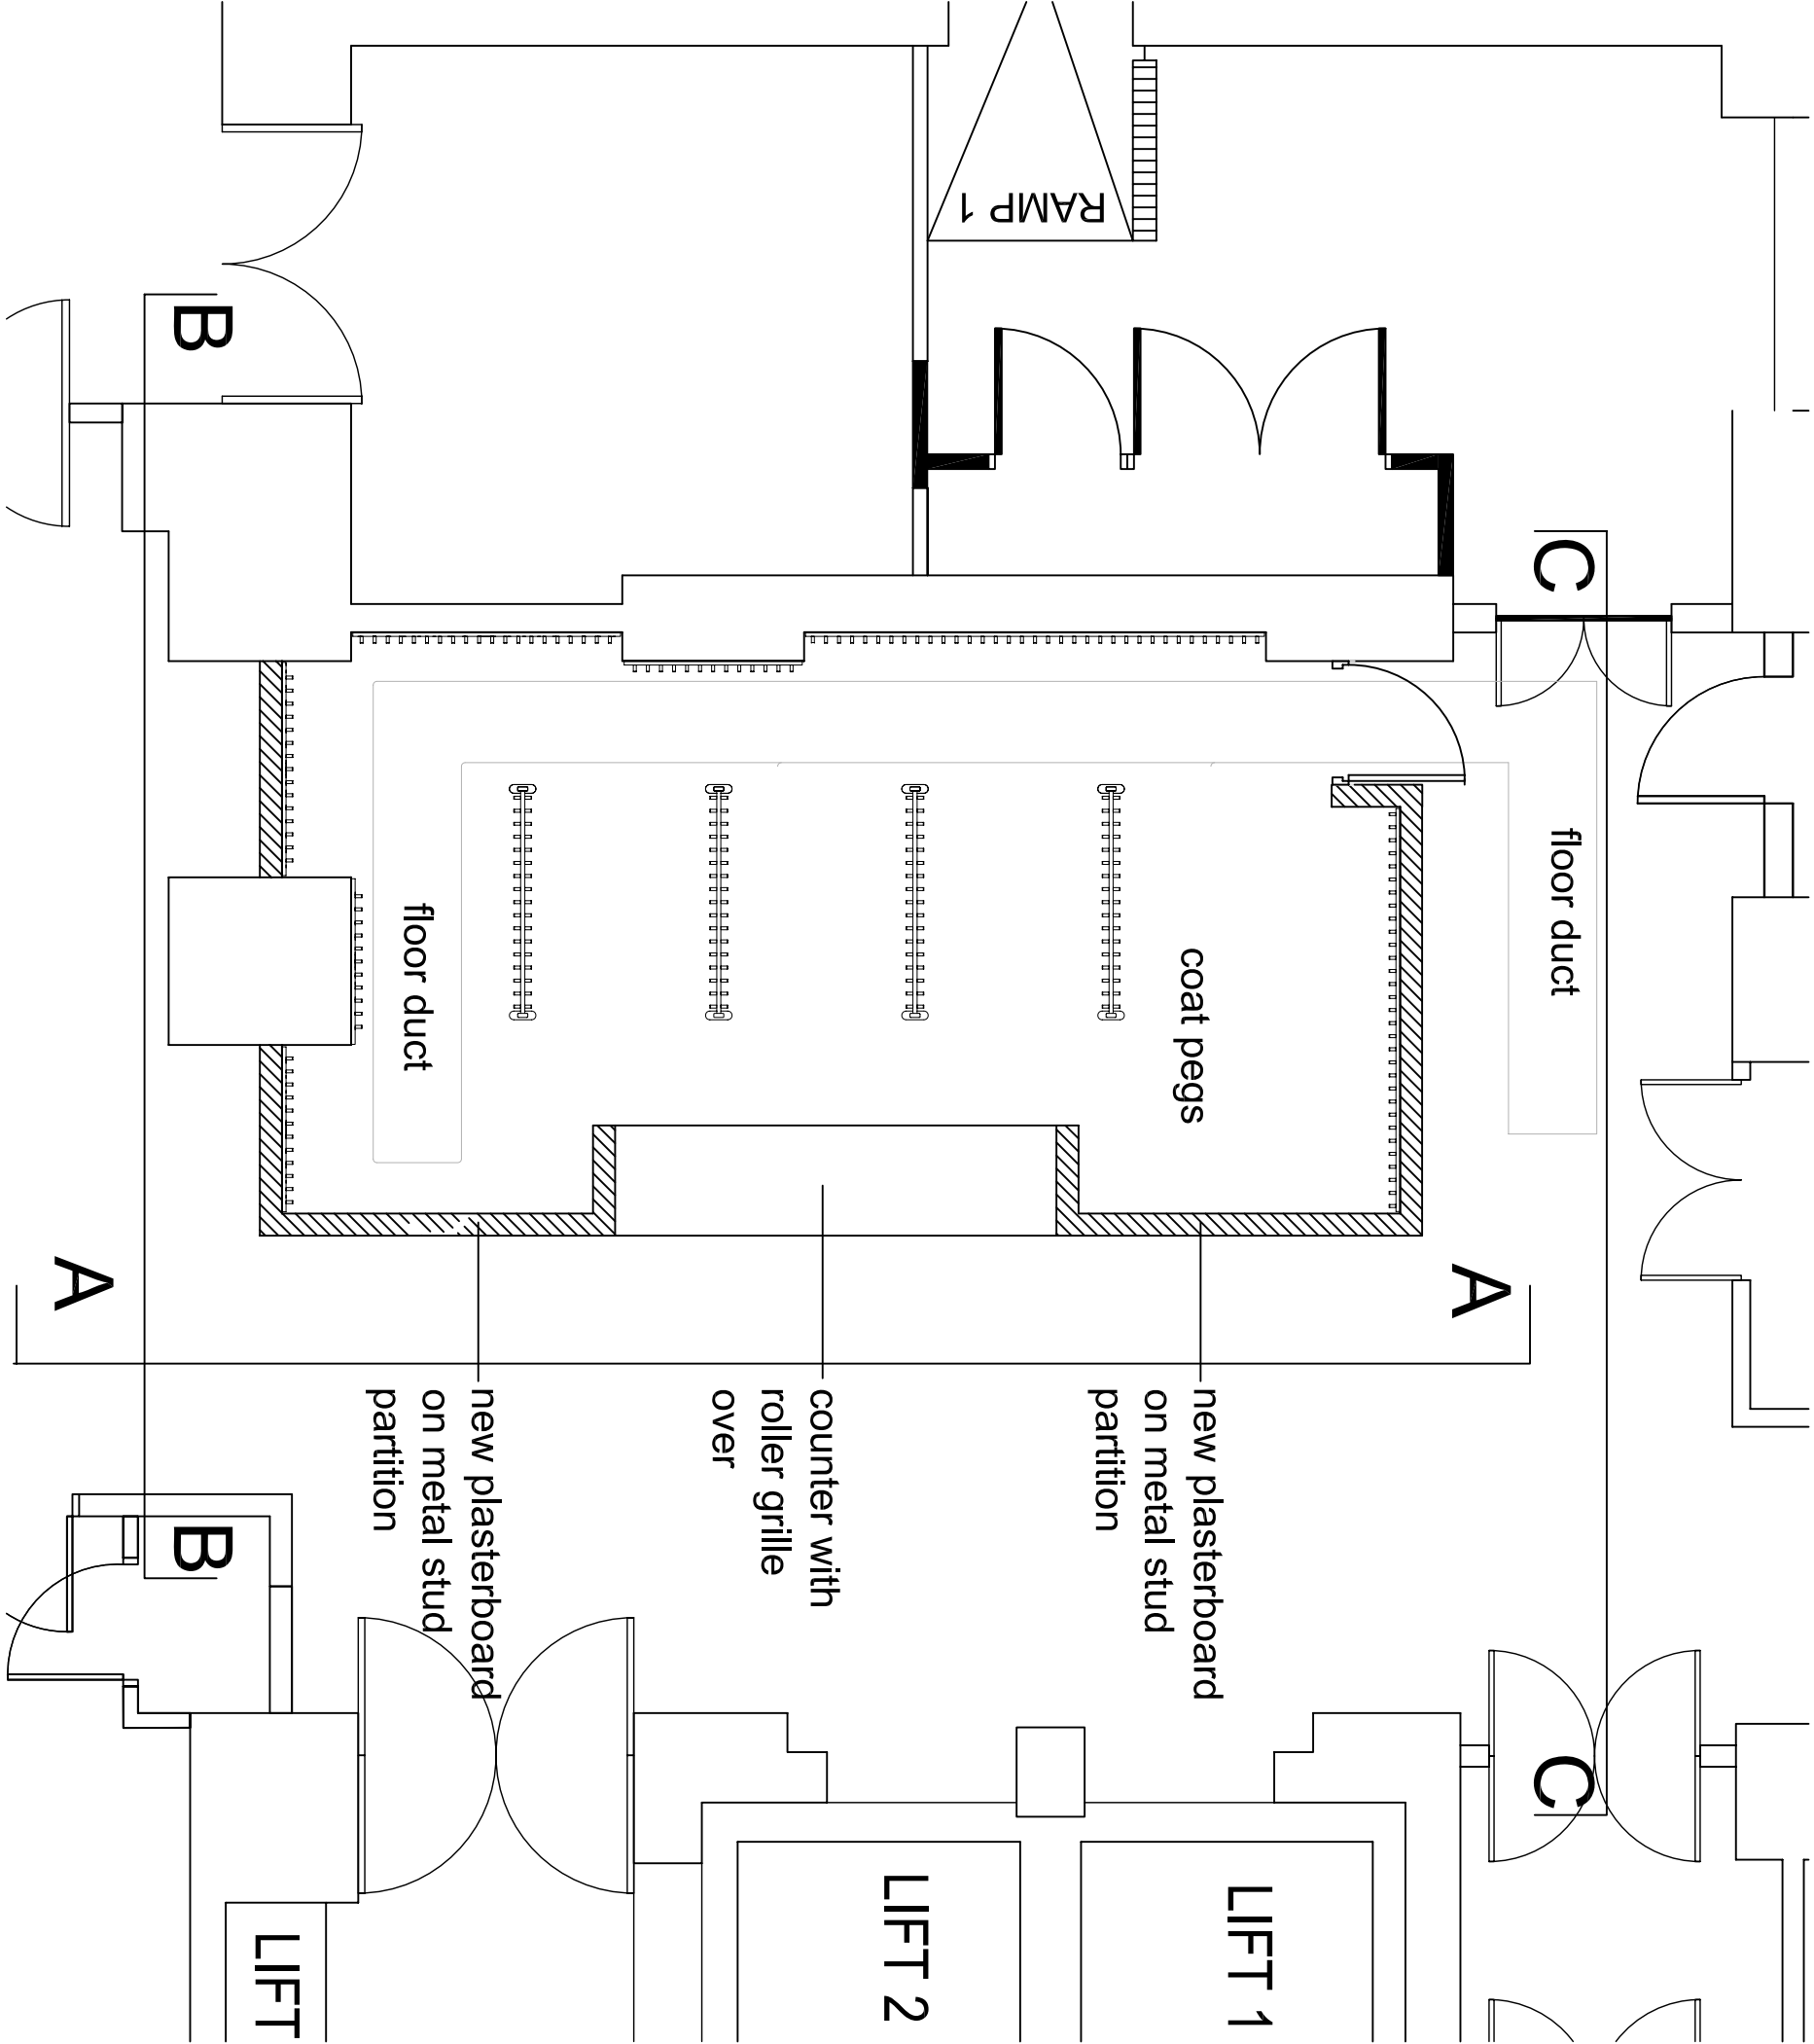

Listed Building issue 05/12/11

Copyright: Nigel Burgess Associates 2011

Client
University of London
Senate House
Toilet Refurbishment Programme Phase 2

Architect
Nigel Burgess Associates
The Priory Church Road Westoning
Bedfordshire MK45 5JW
Tel: 01525 717200 Fax: 716822

Title
Basement Cloakroom Layout

Date	Scale	Alt	Scale	Alt	Drawn	No	Rev
Nov 11	1:50		1:100		12/18/270		Rev