


Rev	Date	Description	Signed

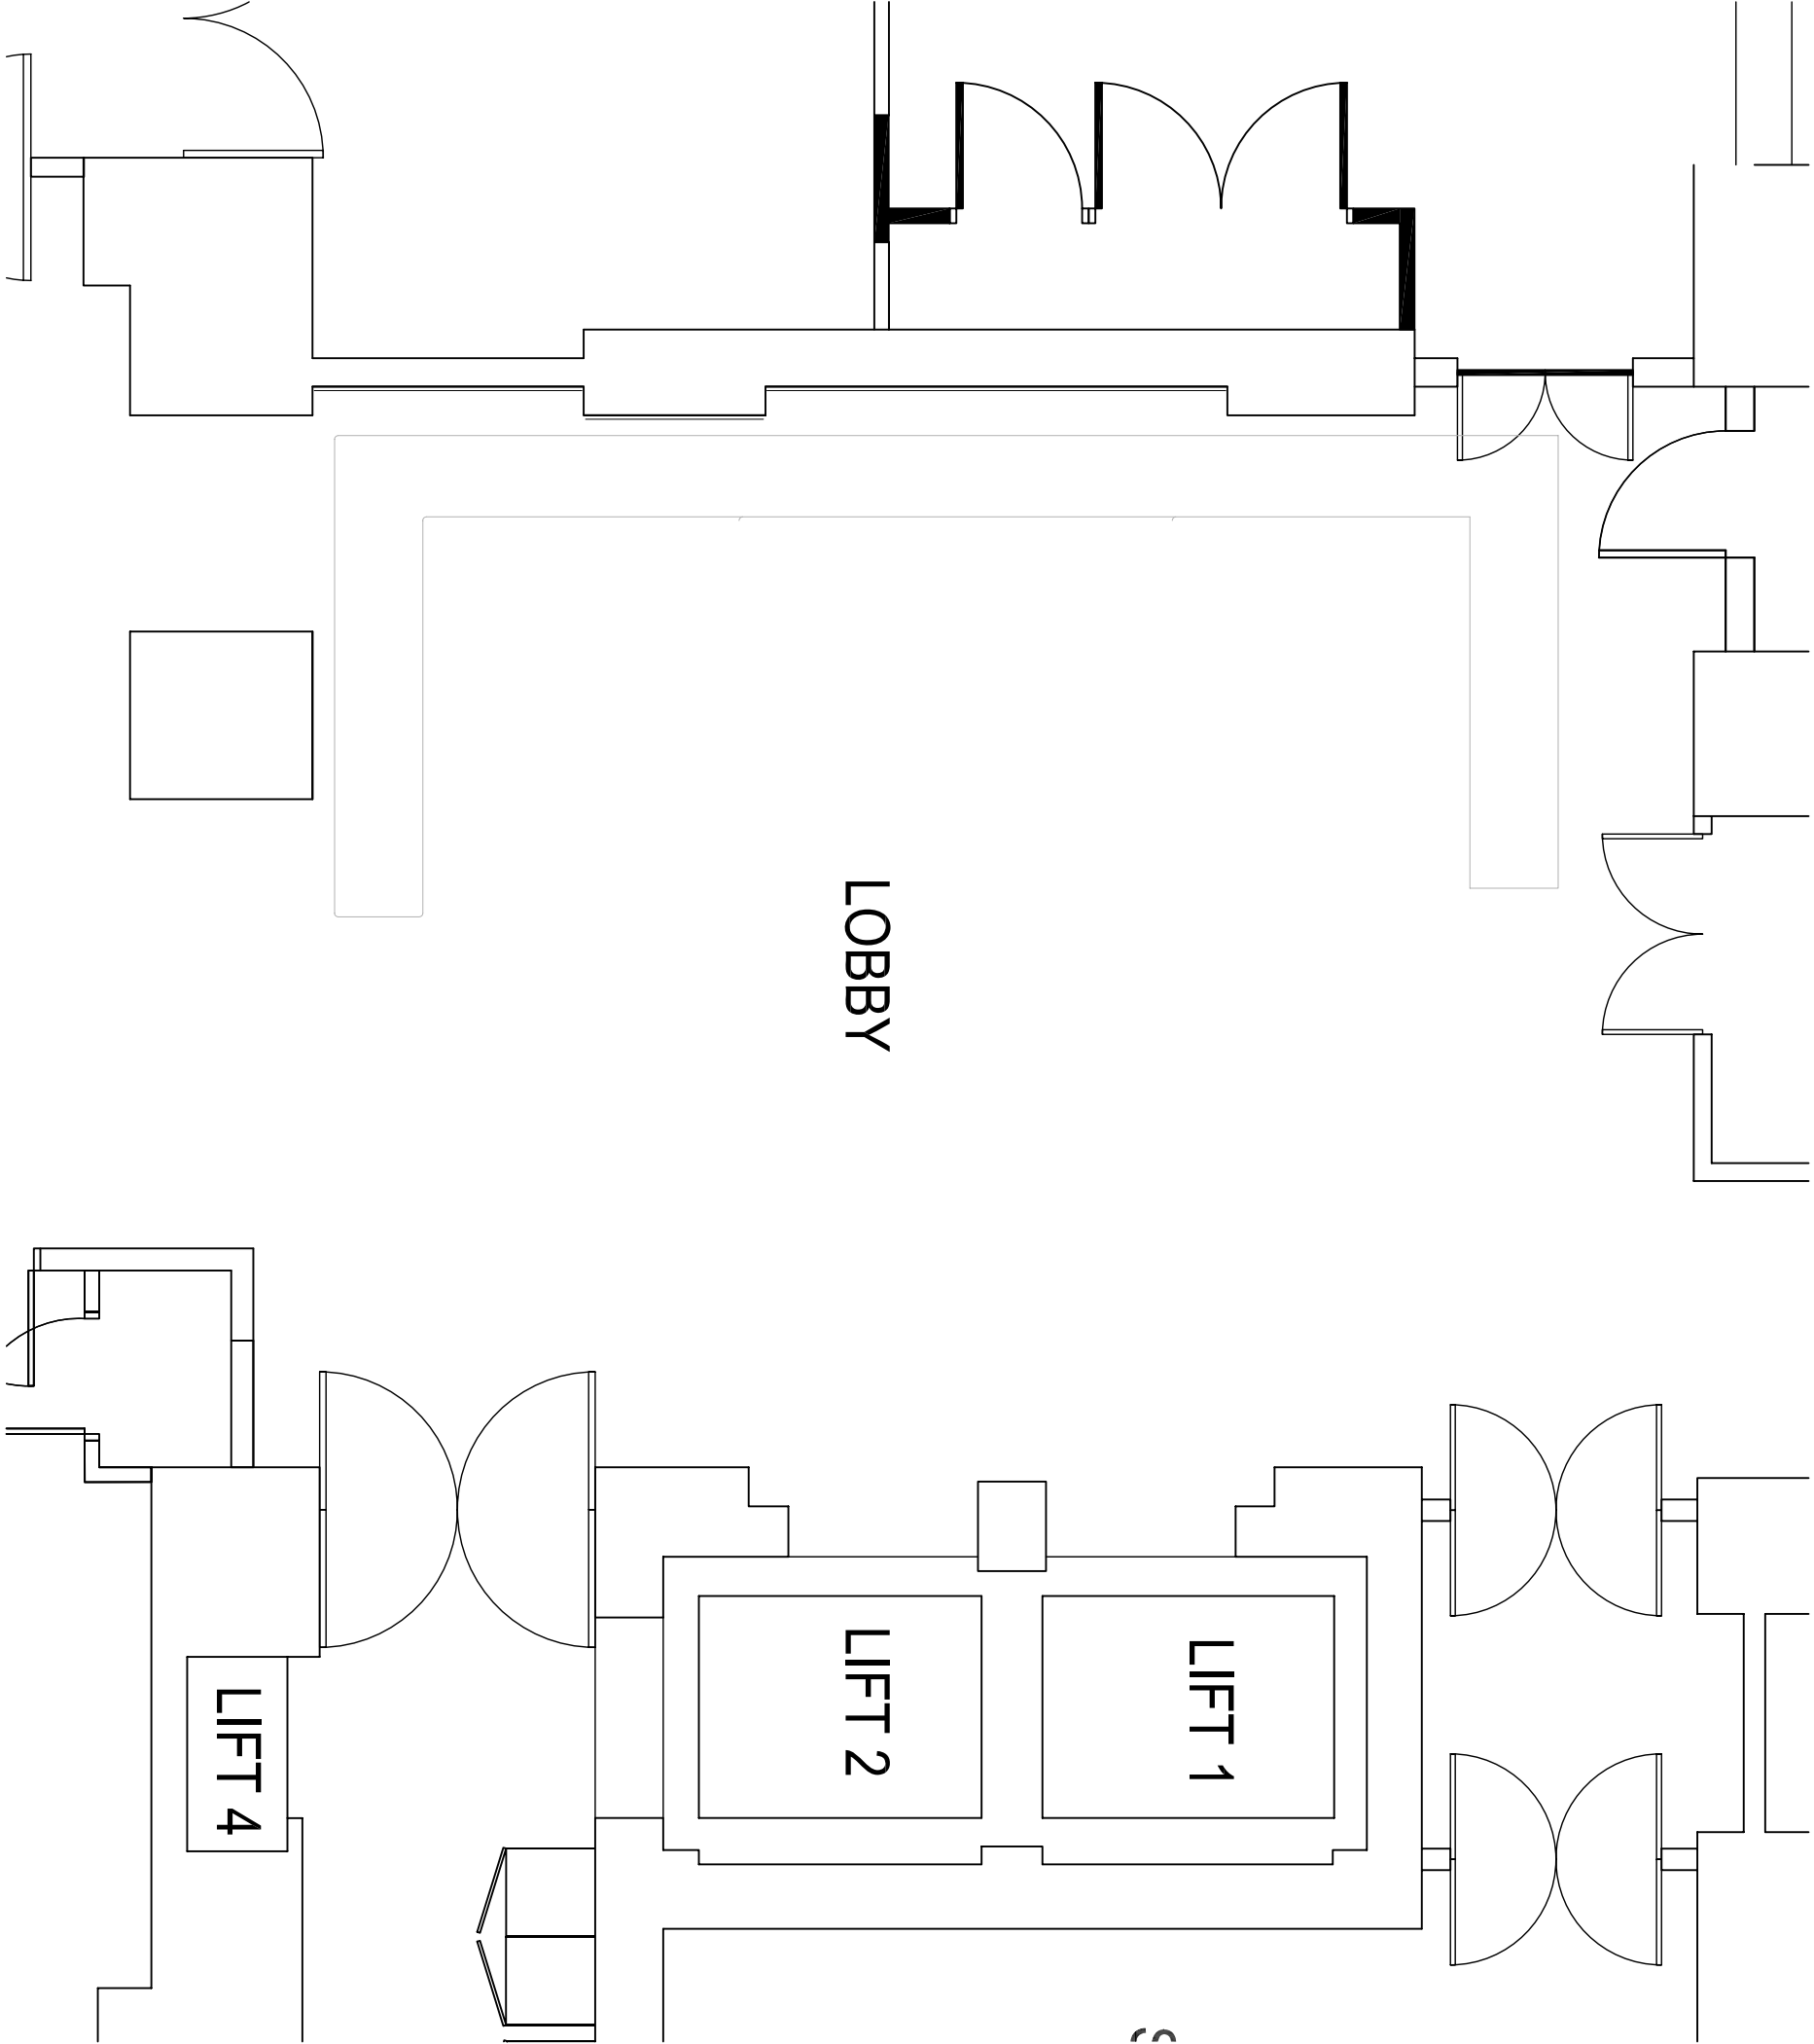

Listed Building issue 05/12/11

Copyright: Nigel Burgess Associates 2011

Client	University of London
	Senate House
	Toilet Refurbishment Programme Phase 2

Architect	<div><div></div><div></div><div></div></div> Nigel Burgess Associates
	The Priory Church Road Westoning
	Bedfordshire MK45 5JW
	Tel: 01525 717200 Fax: 716822

Title	Existing Basement Layout			
Date	Scale A1	Scale A3	Dwg No	Rev
Nov 11	1:50	1:100	1218/280	Rev