


Rev	Date	Description	Sign

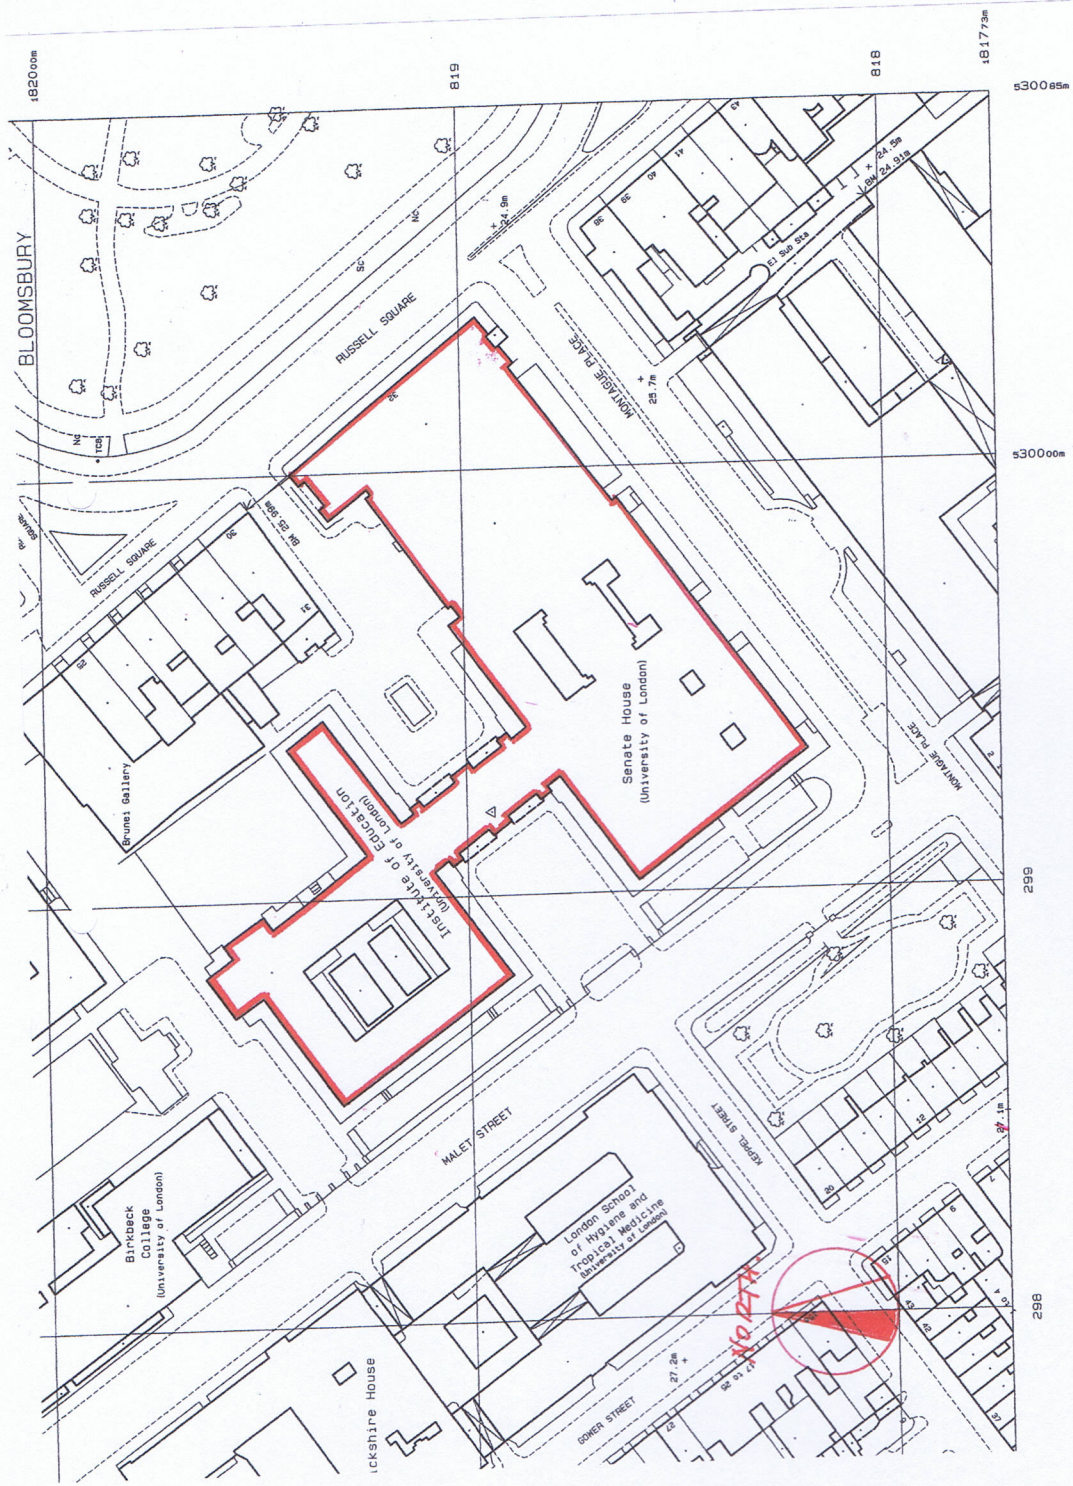

Listed Building Issue 05/12/11

Copyright: Nigel Burgess Associates 2011

Client
 University of London
 Senate House
 IBL Toilet Refurbishment

Architect

Nigel Burgess Associates
 The Priory Church Road
 Westoning
 Bedfordshire MK45 5JW
 Tel: 01525 717200 Fax: 716822

Title
 Site Plan

Date	Scale	Scale A1	Scale A2	Draw No	Rev
Dec 11			1:1250	1219/1	