


Rev	Date	Description	Signed

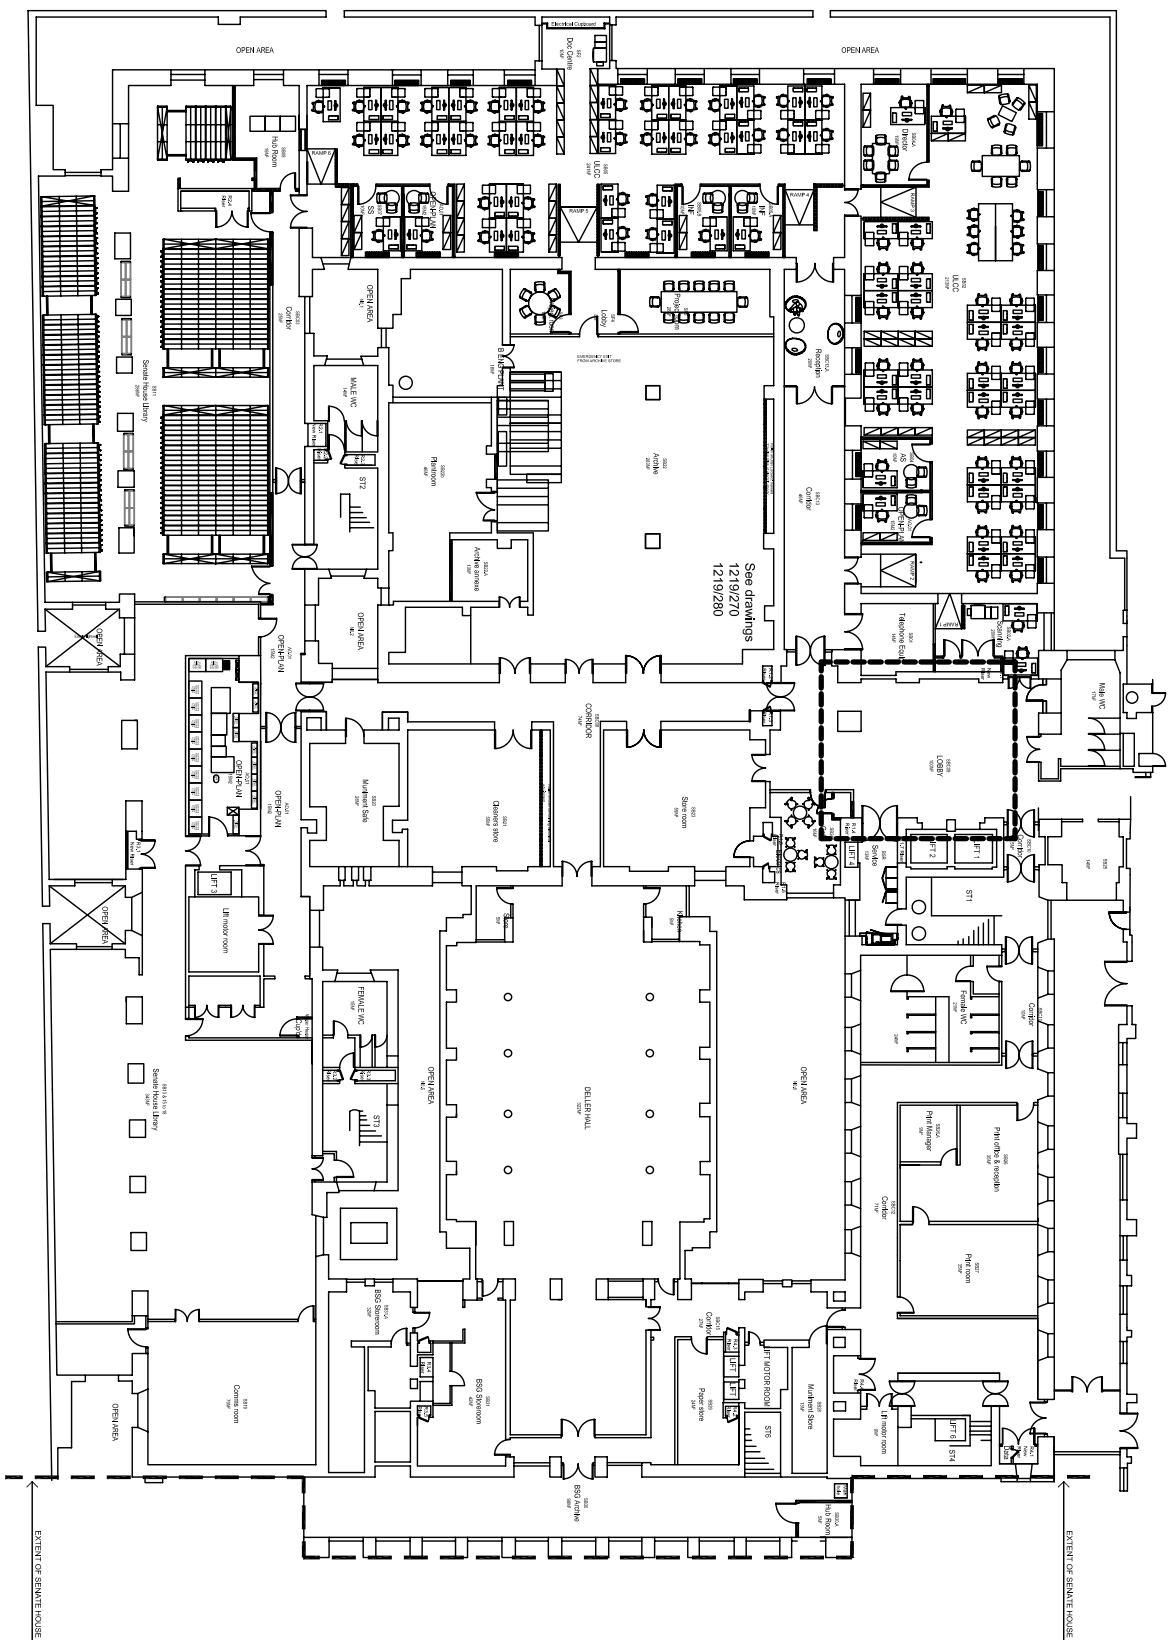


BASEMENT

Listed Building Issue 05/12/11

Copyright: Nigel Burgess Associates 2011

Client
University of London
Senate House
Toilet Refurbishment Programme Phase 2

Architect

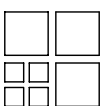

Nigel Burgess Associates
The Priory Church Road Westoning
Bedfordshire MK45 5JW
Tel: 01525 717200 Fax: 7168222

Basement Location Plan

Date	Scale A1	Scale A3	Dwg No	Rev
Dec 11	1:200	1:400	1219/10	Rev