
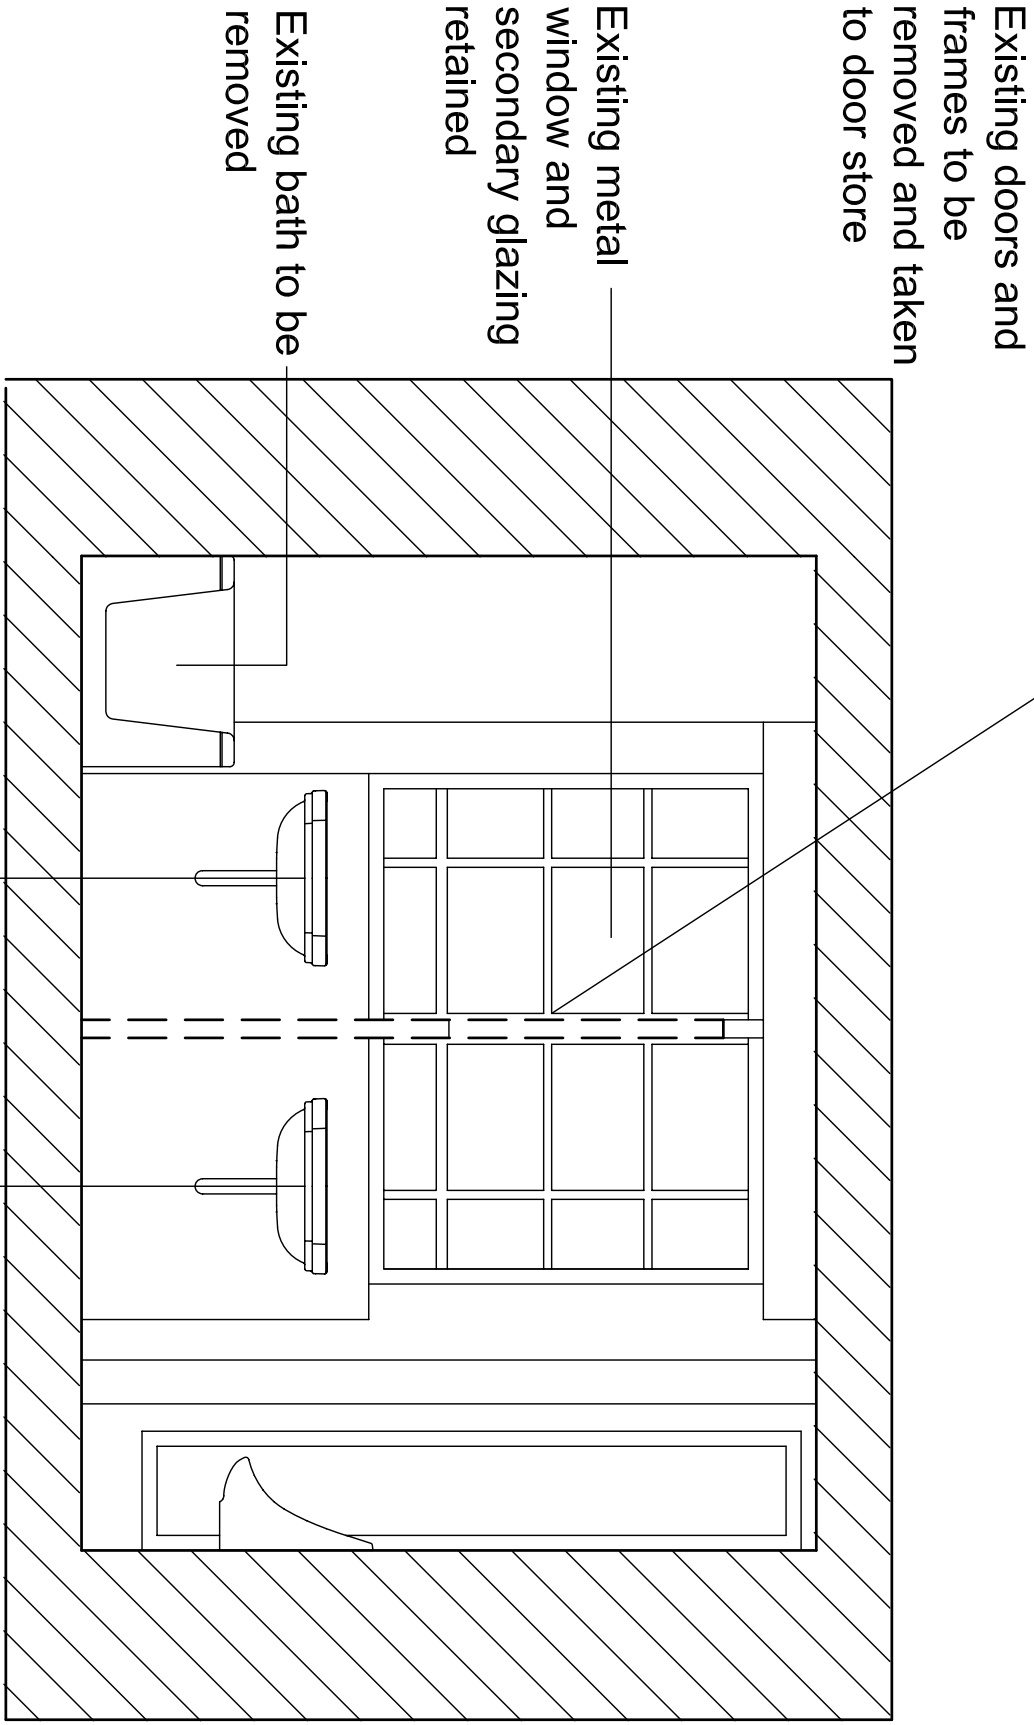
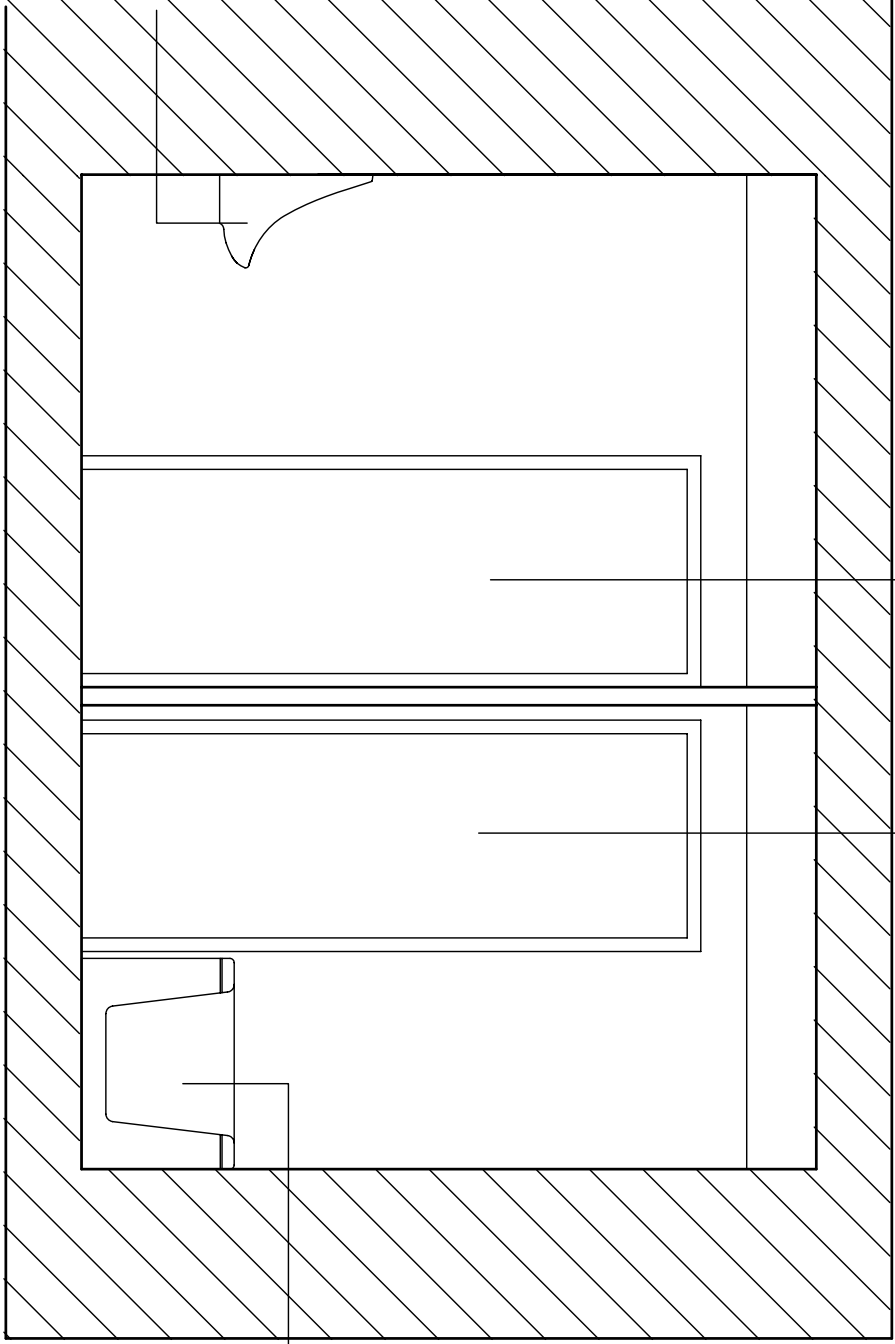




Rev	Date	Description	Signed

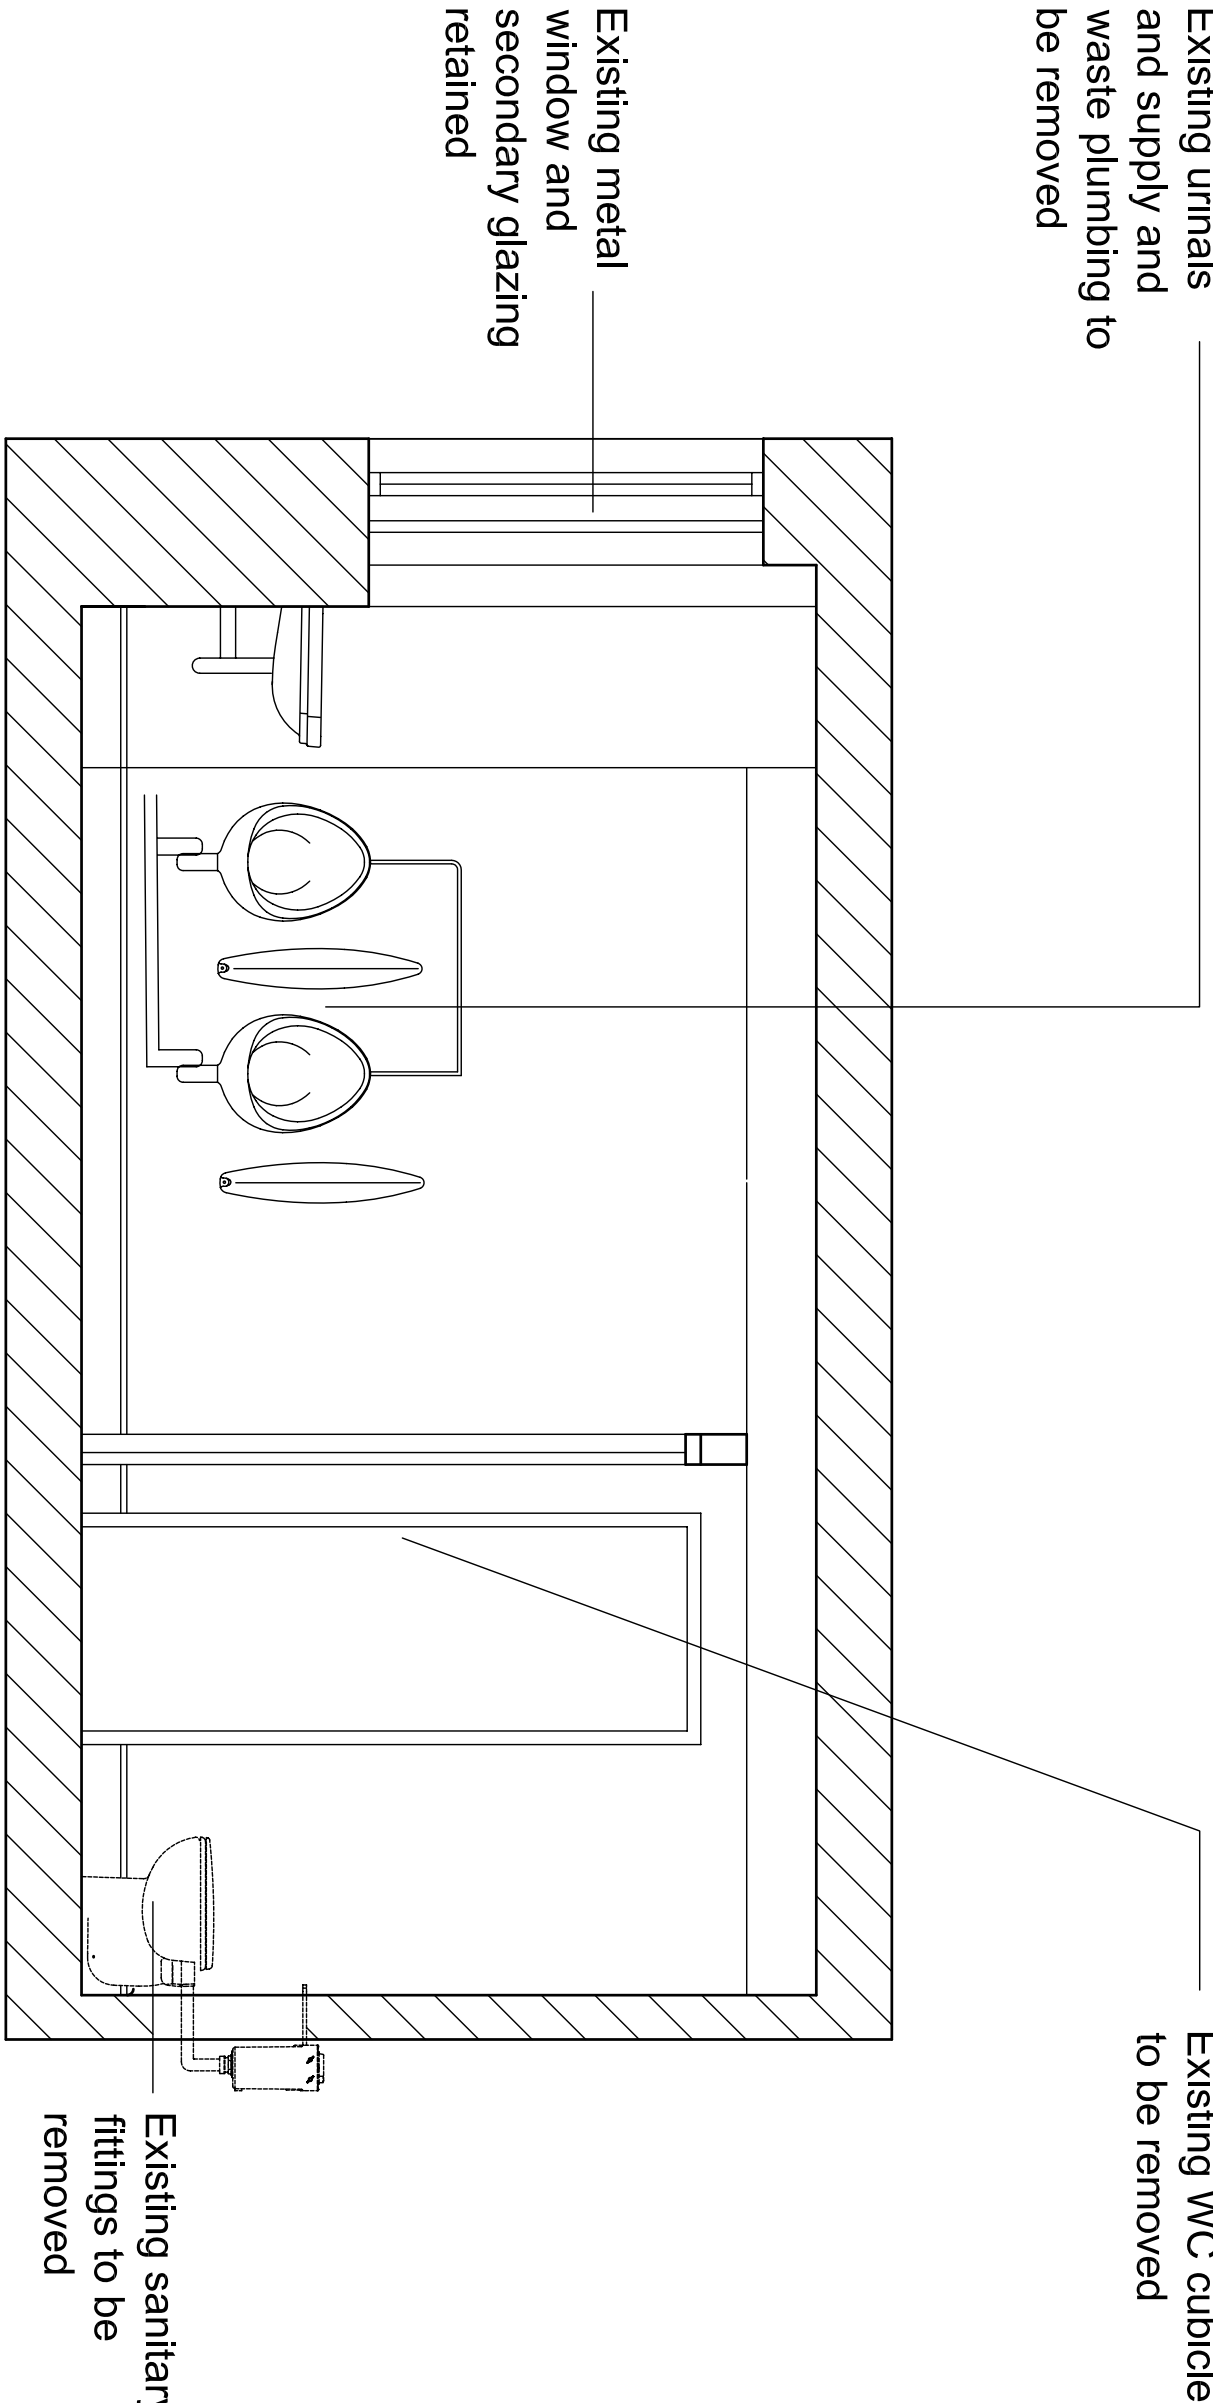

Elevation AA

Elevation BB

Elevation DD

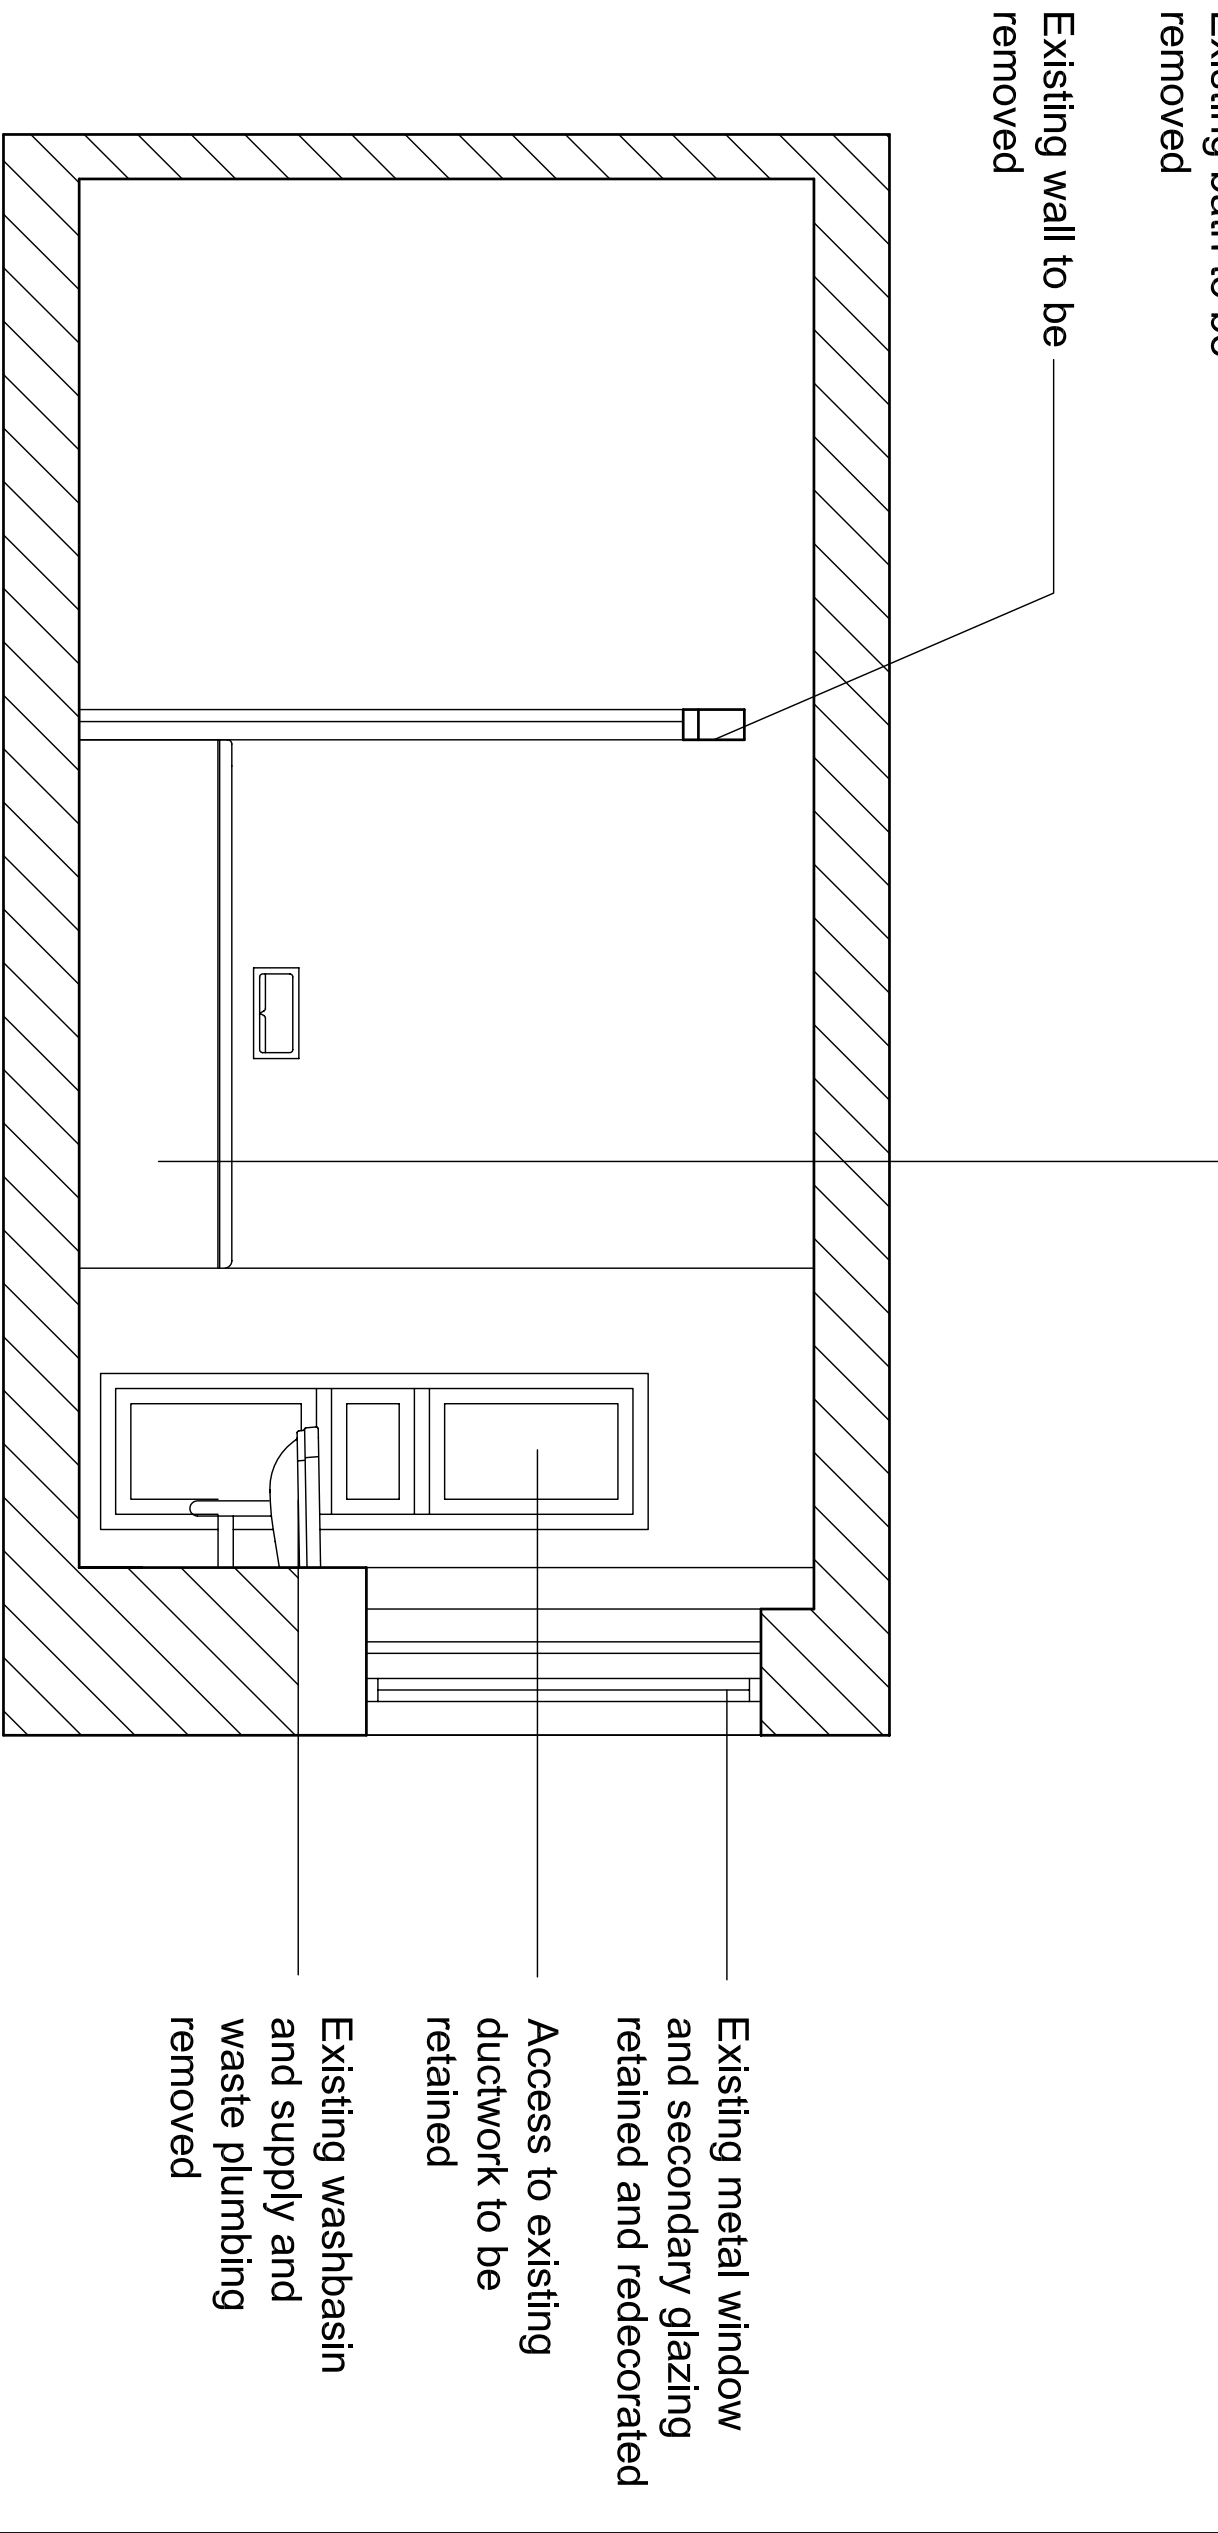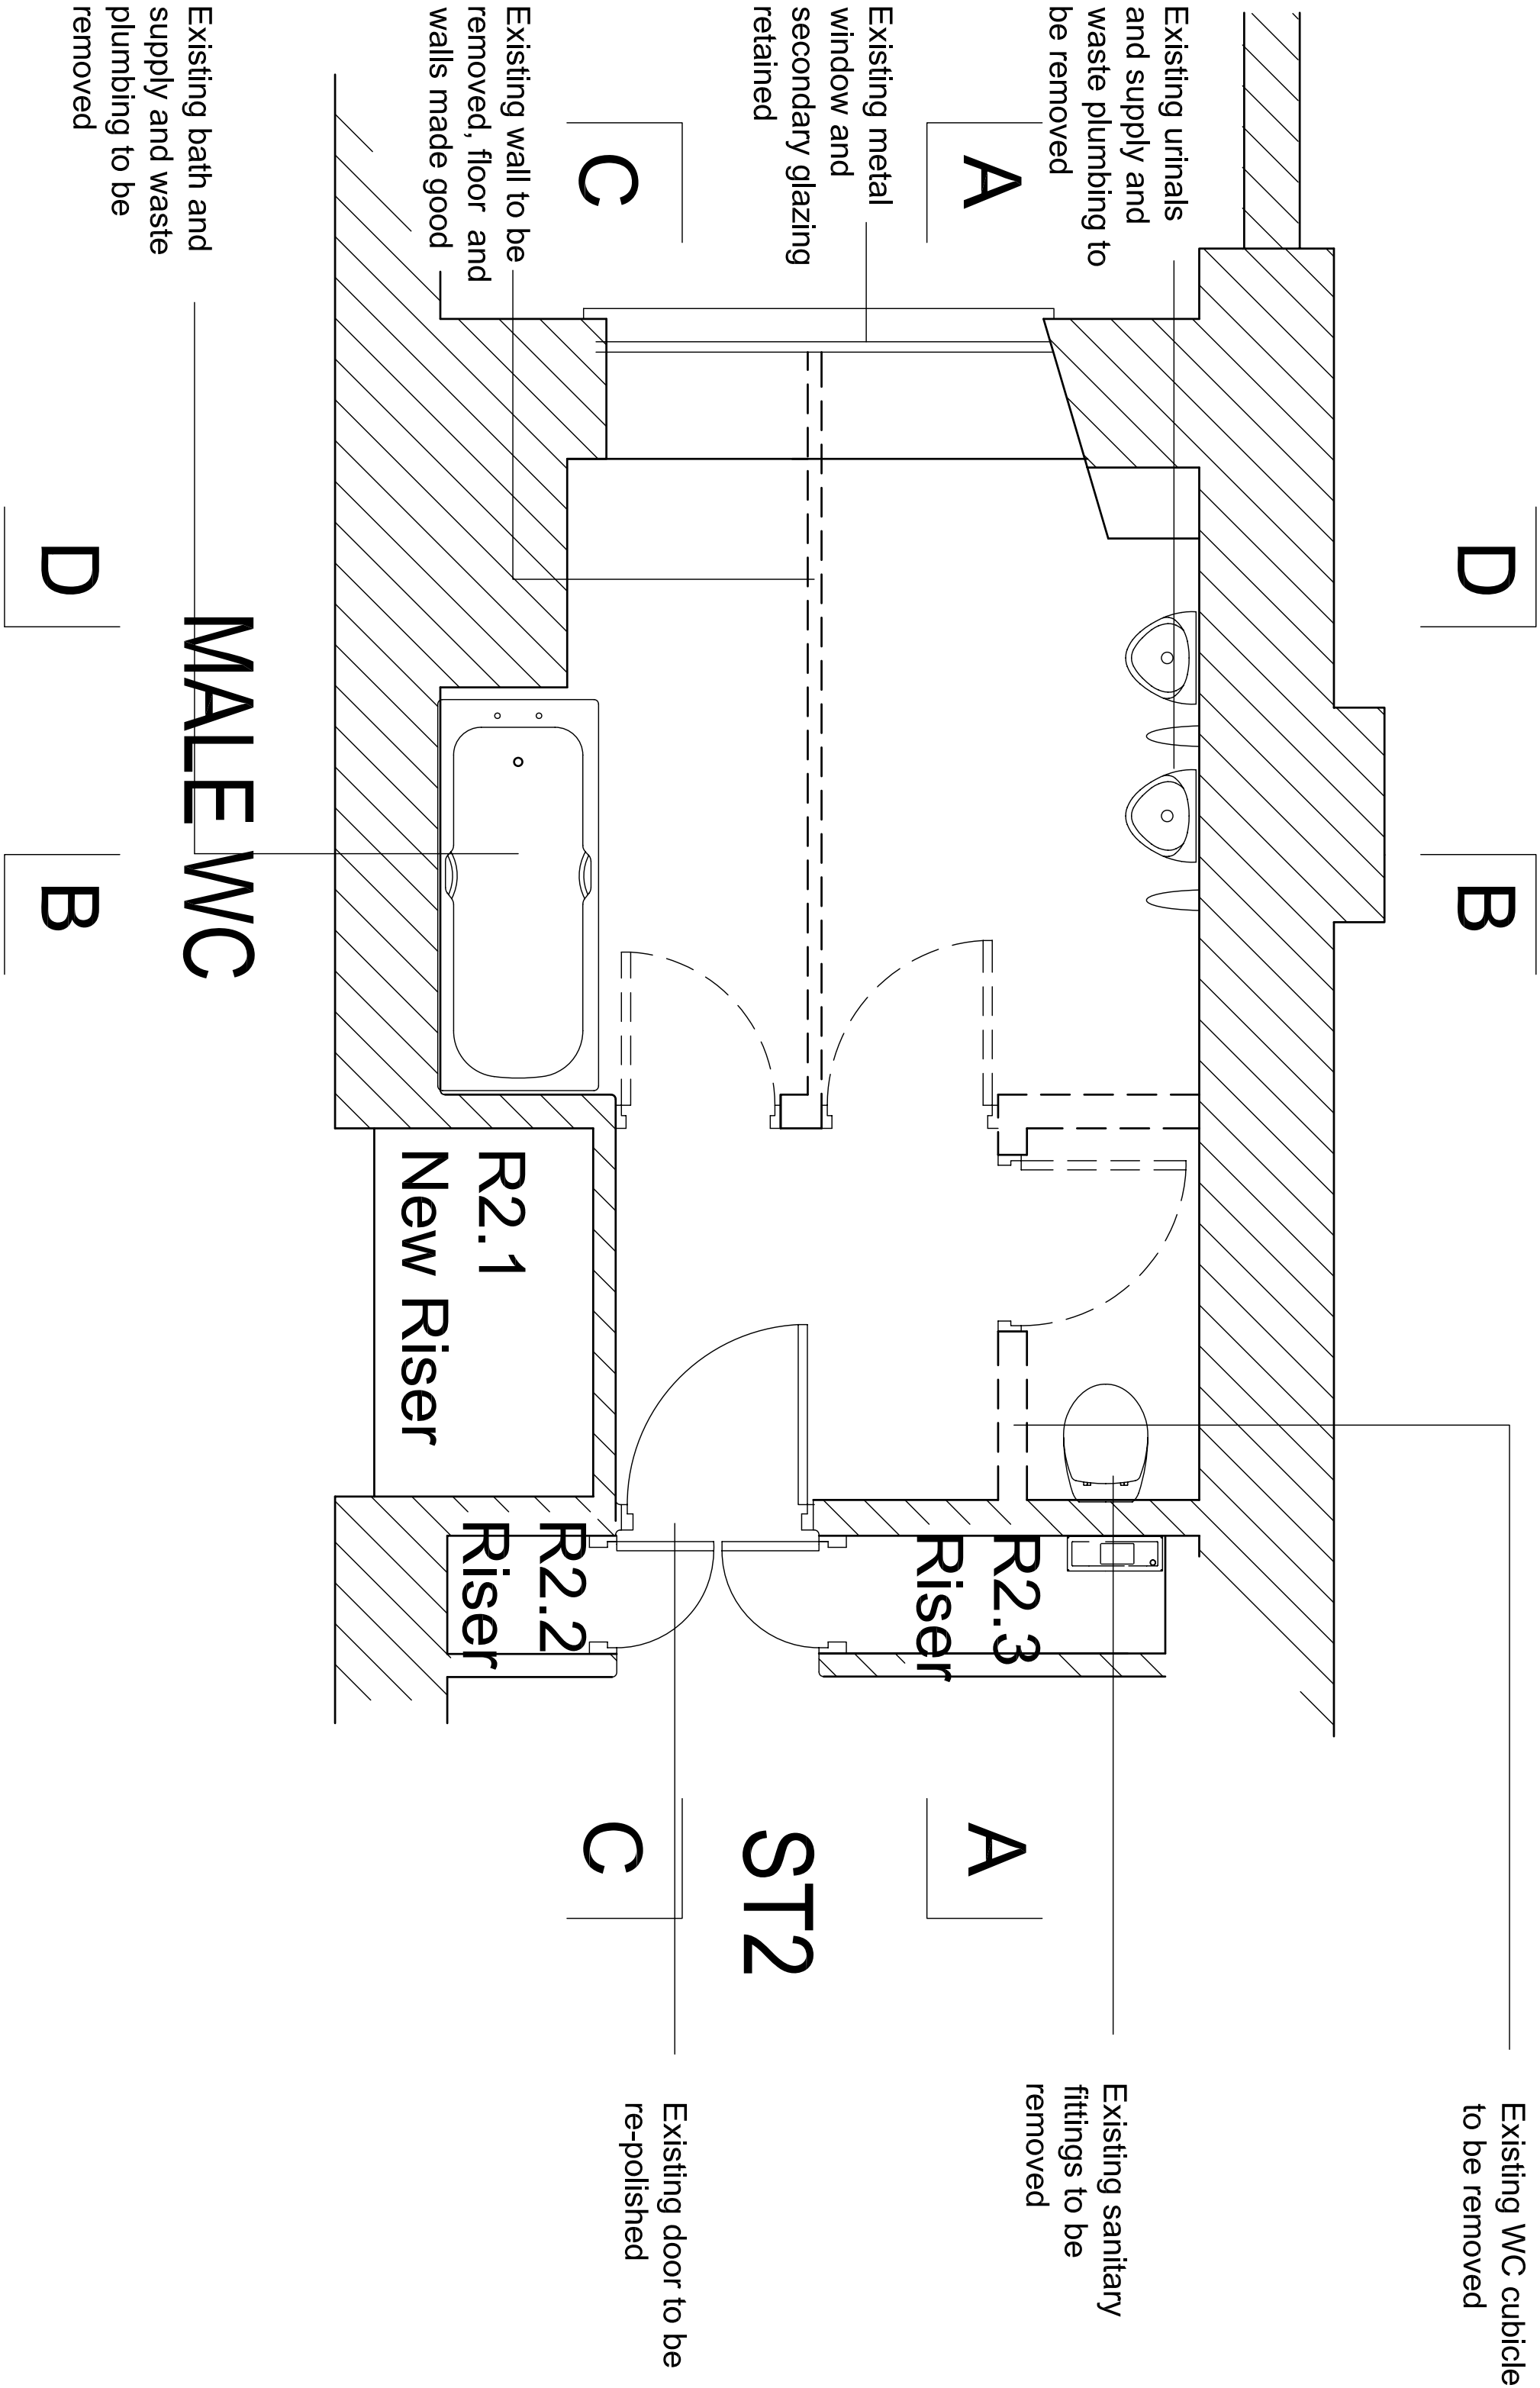

Elevation CC

Copyright: Nigel Burgess Associates 2011				
Listed Building issue 05/11/12				
Client University of London Senate House IBL Toilet Refurbishment				
Architect Nigel Burgess Associates The Priory Church Road Westoning Bedfordshire MK45 5JW Tel: 01525 717200 Fax: 716822				
Title Stair 2 Existing Layout				
Date Nov 11	Scale A1 1:25	Scale A3 1:50	Dwg No 1219/110	Rev