




Rev	Date	Signed	

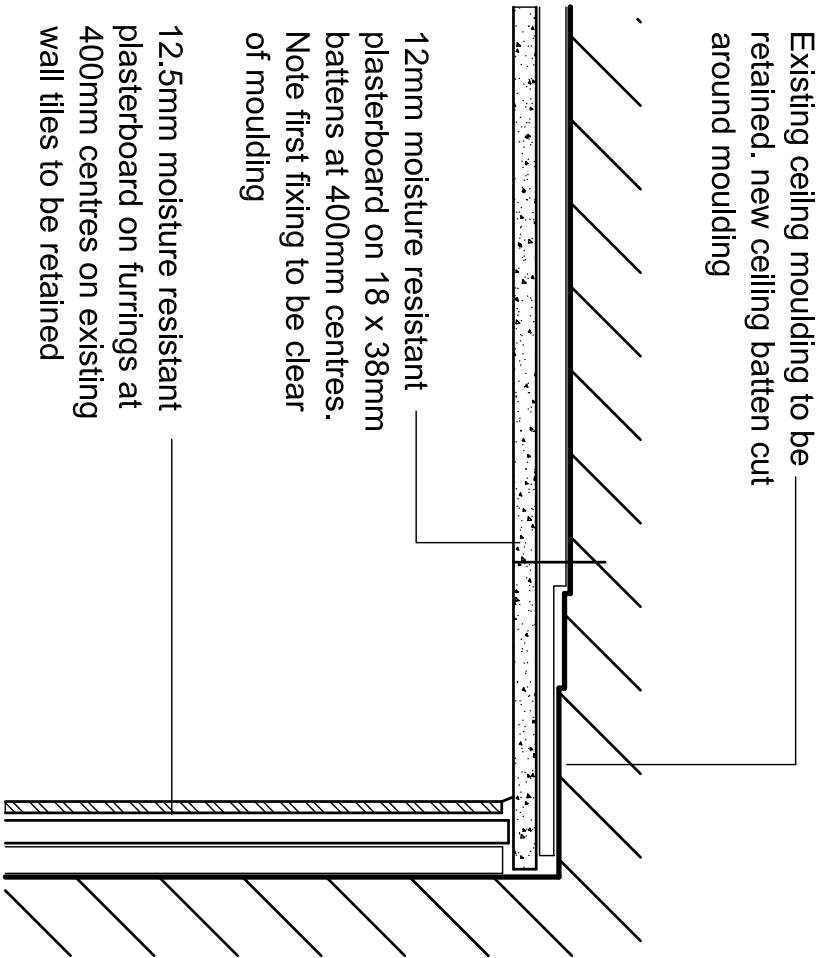

Detail B Ceiling / Wall Tile Detail

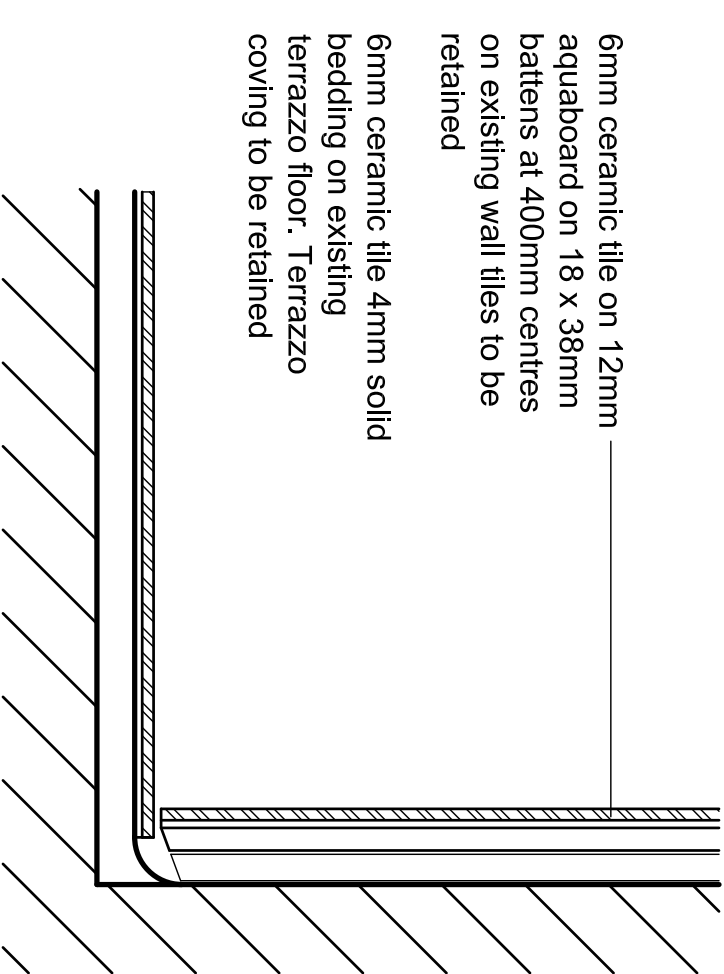

Detail C Floor Tile/ Wall Tile Detail

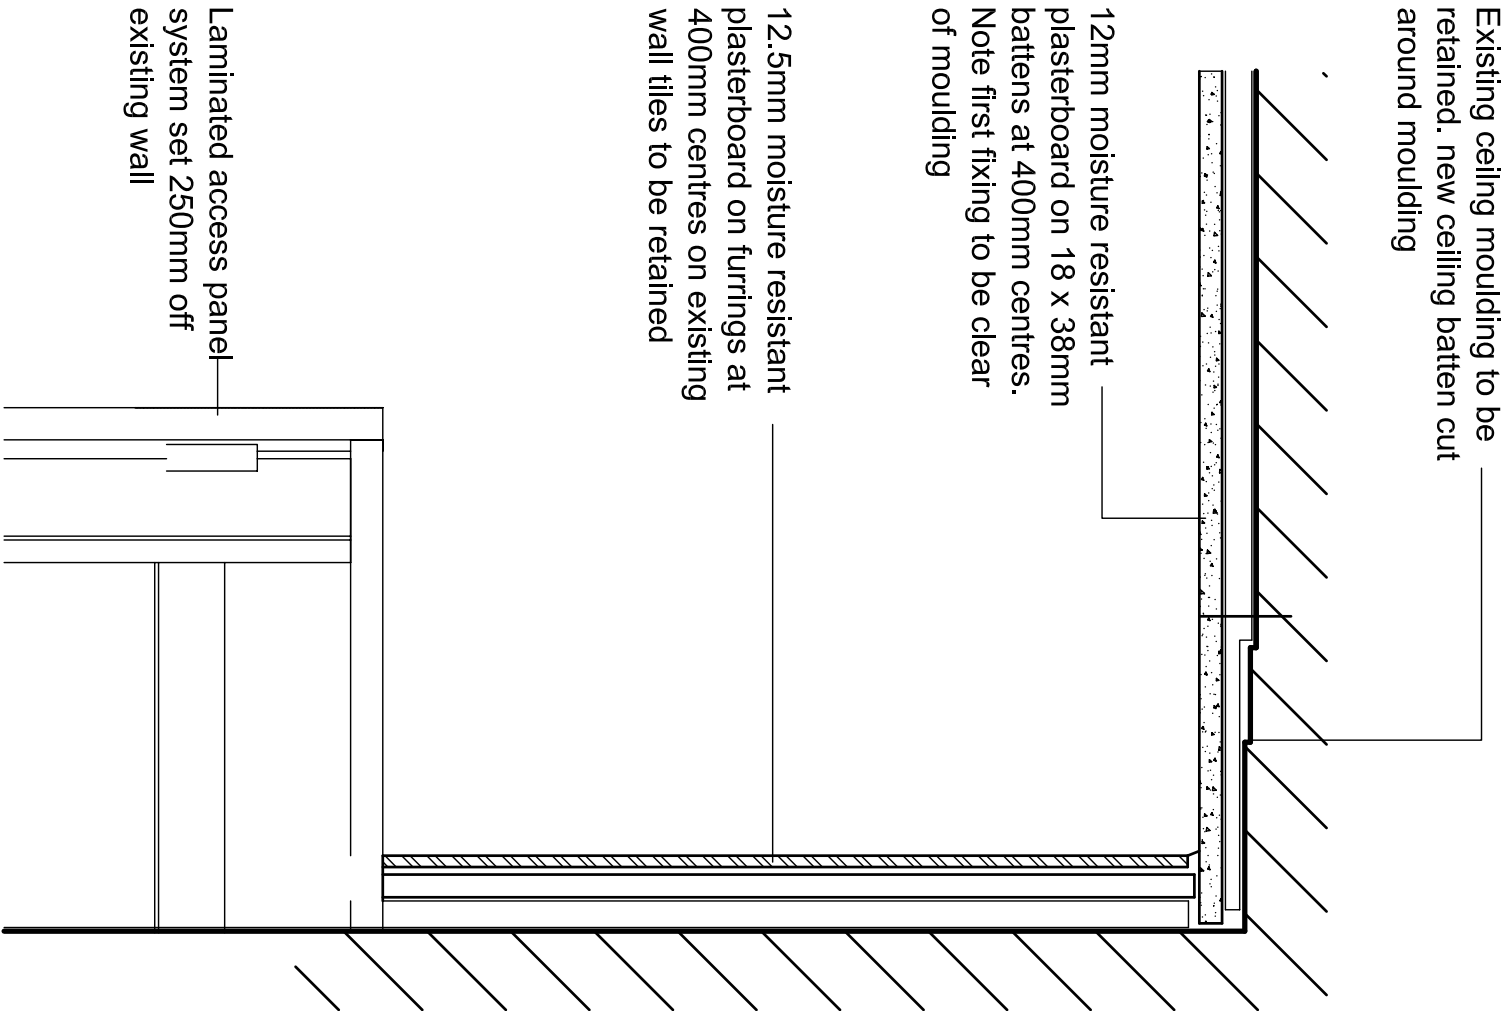

Detail A Access Panel Head Detail

Listed Building Issue 05/12/11				
Copyright: Nigel Burgess Associates 2011				
Client				
Institute of Education				
20 Bedford Way				
London WC1H 0AL				
Architect				
Nigel Burgess Associates				
The Priory Church Road Westoning				
Bedfordshire MK45 5JW				
Tel: 01525 717200 Fax: 716822				
Title				
Tiling Details				
Date	Scale A1	Scale A3	Dwg No	Rev
Dec 11	1:2	1:4	1219/400	