
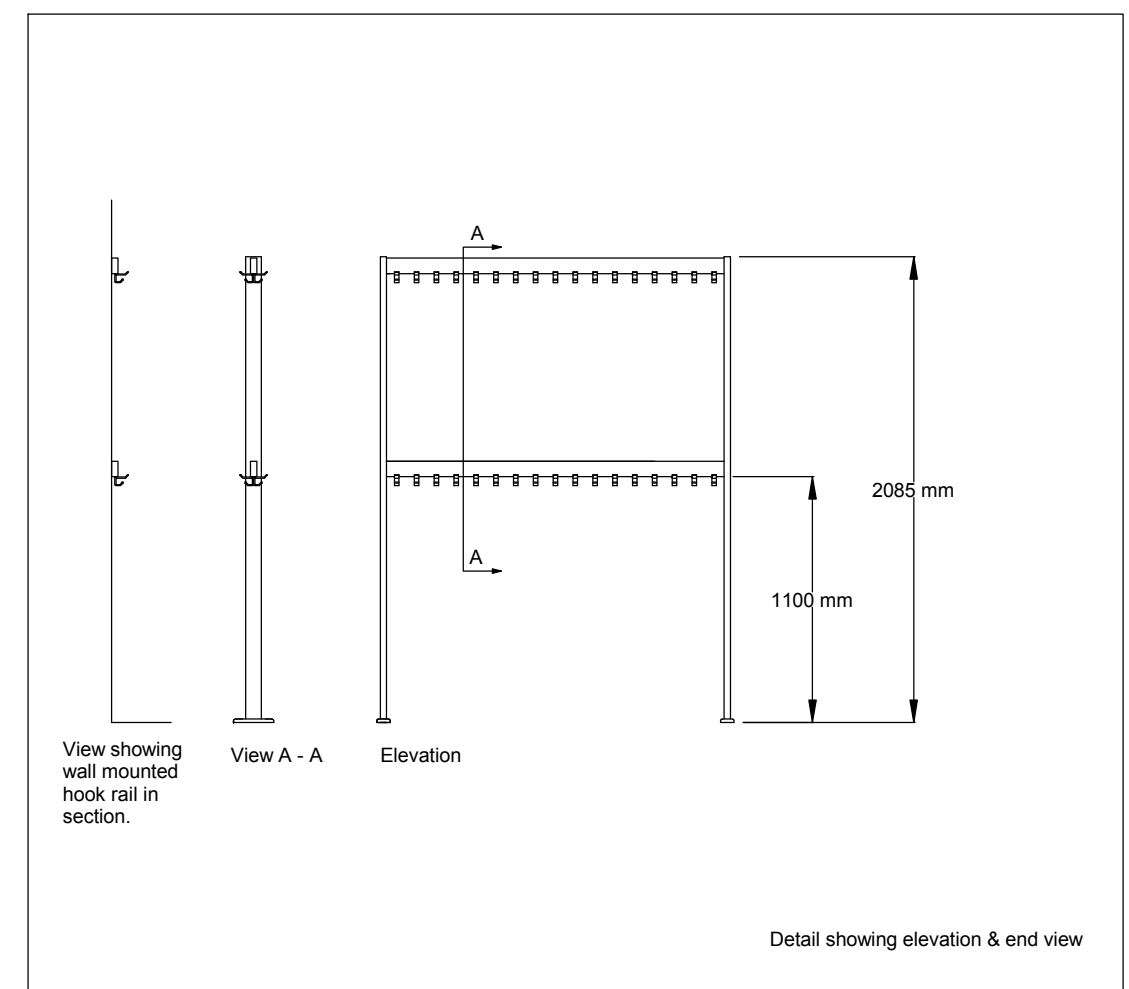


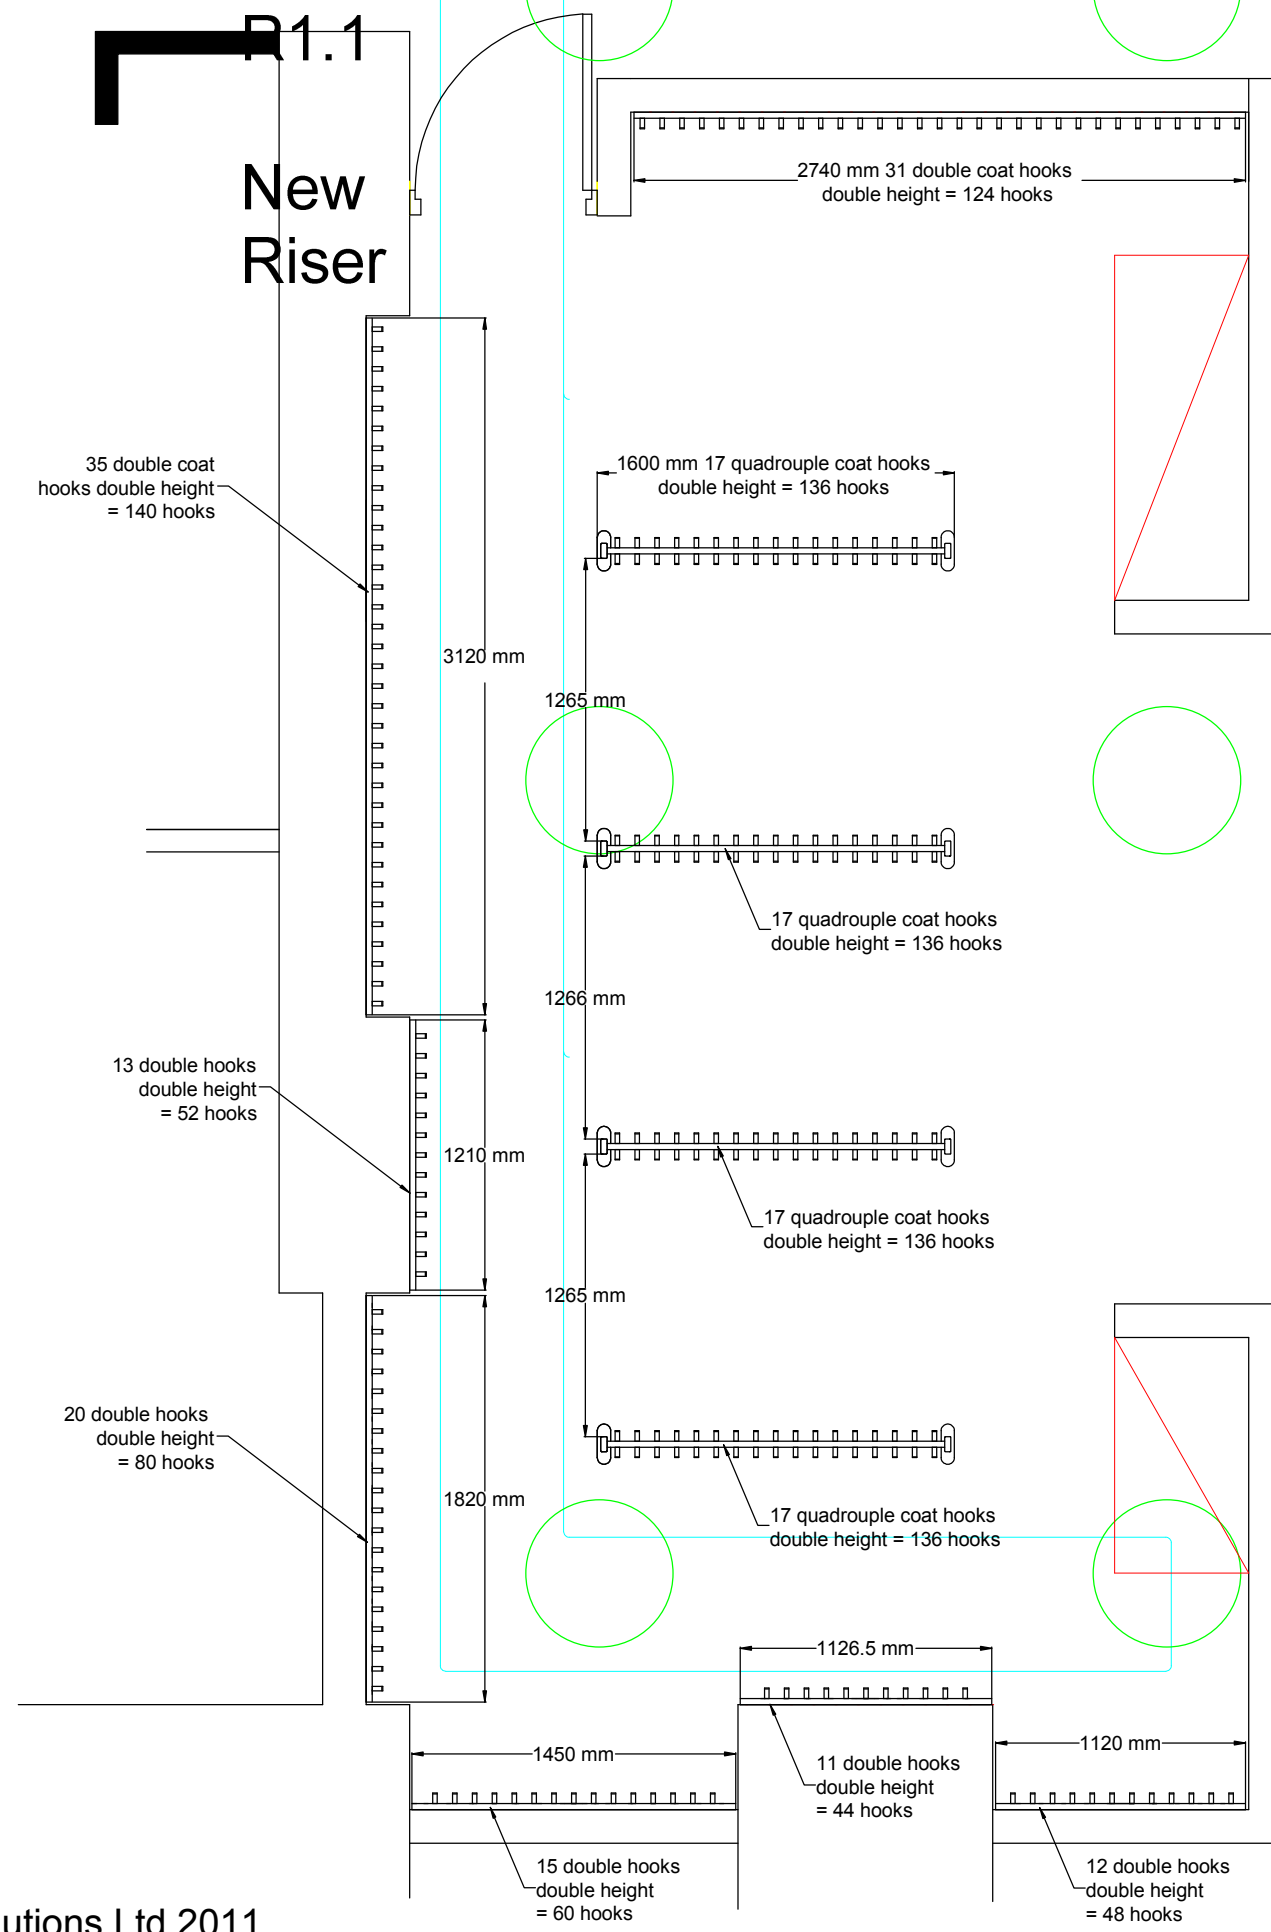

Total capacity = 1092 hooks.

Revisions	Cloakroom Solutions Ltd Tel: 01245 490 333 Fax: 01245 490 111 email: enquiries@cloakroom.co.uk web: www.cloakroomsolutions.co.uk				
	TITLE Level 5 Cloakroom, proposed layout showing wall mounted double hook profile and quadrouple profile double height rail.				
	SIZE A3	DRAWN BY: CW		DWG NO Q4543/2	REV
	SCALE DNS	DATE 1-12-11	SHEET		