



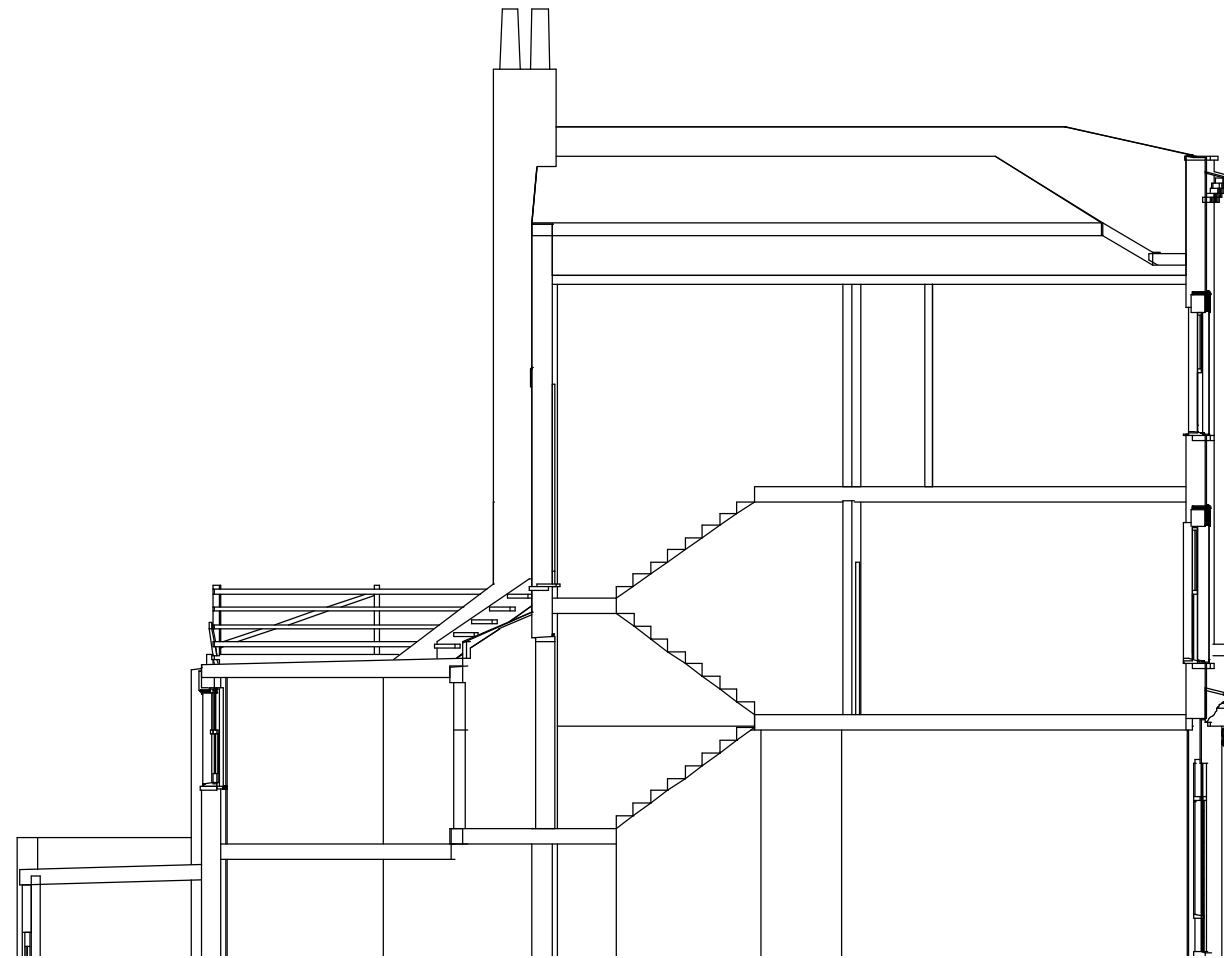

Existing Section A - A

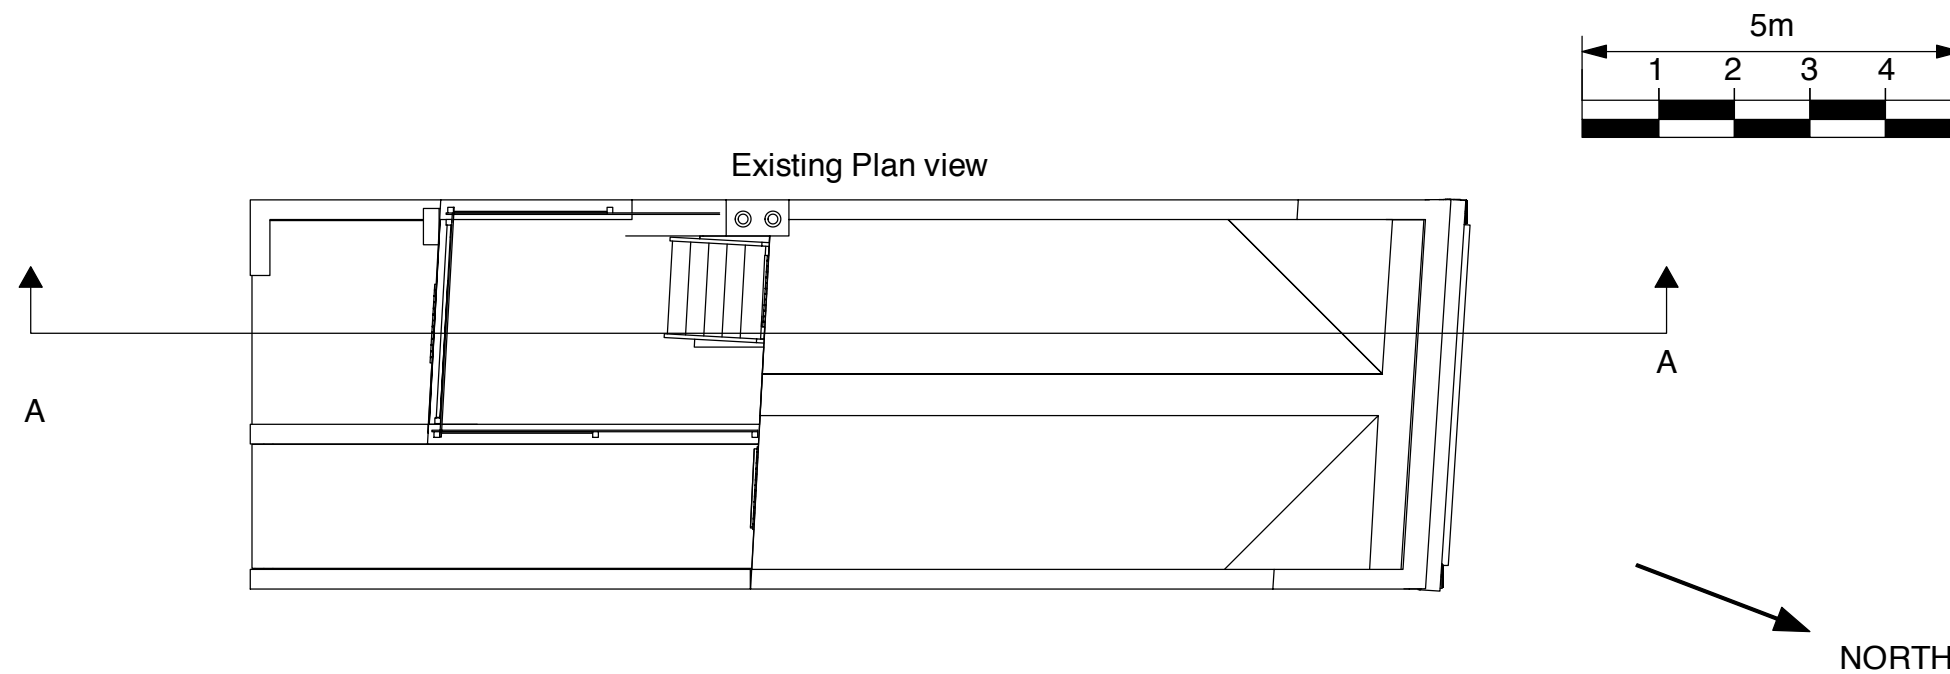

Existing Plan view

68A Mill Lane, NW6 1NJ
Existing
SCALE 1 :100 @A3
Drawing 68a-060