



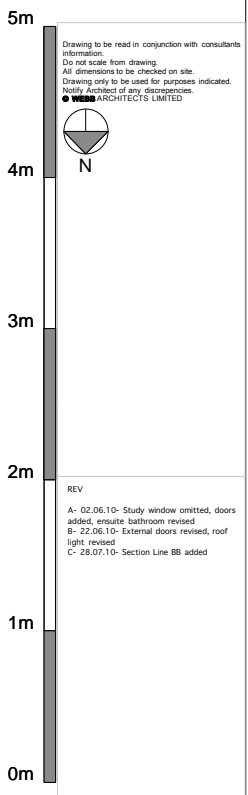
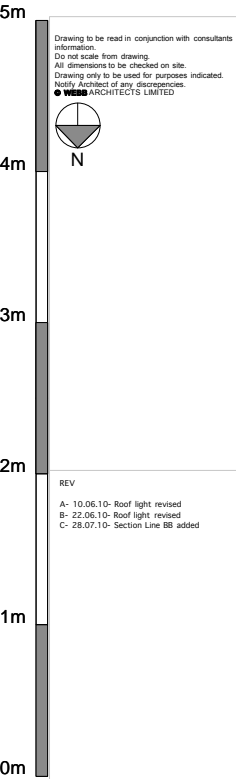
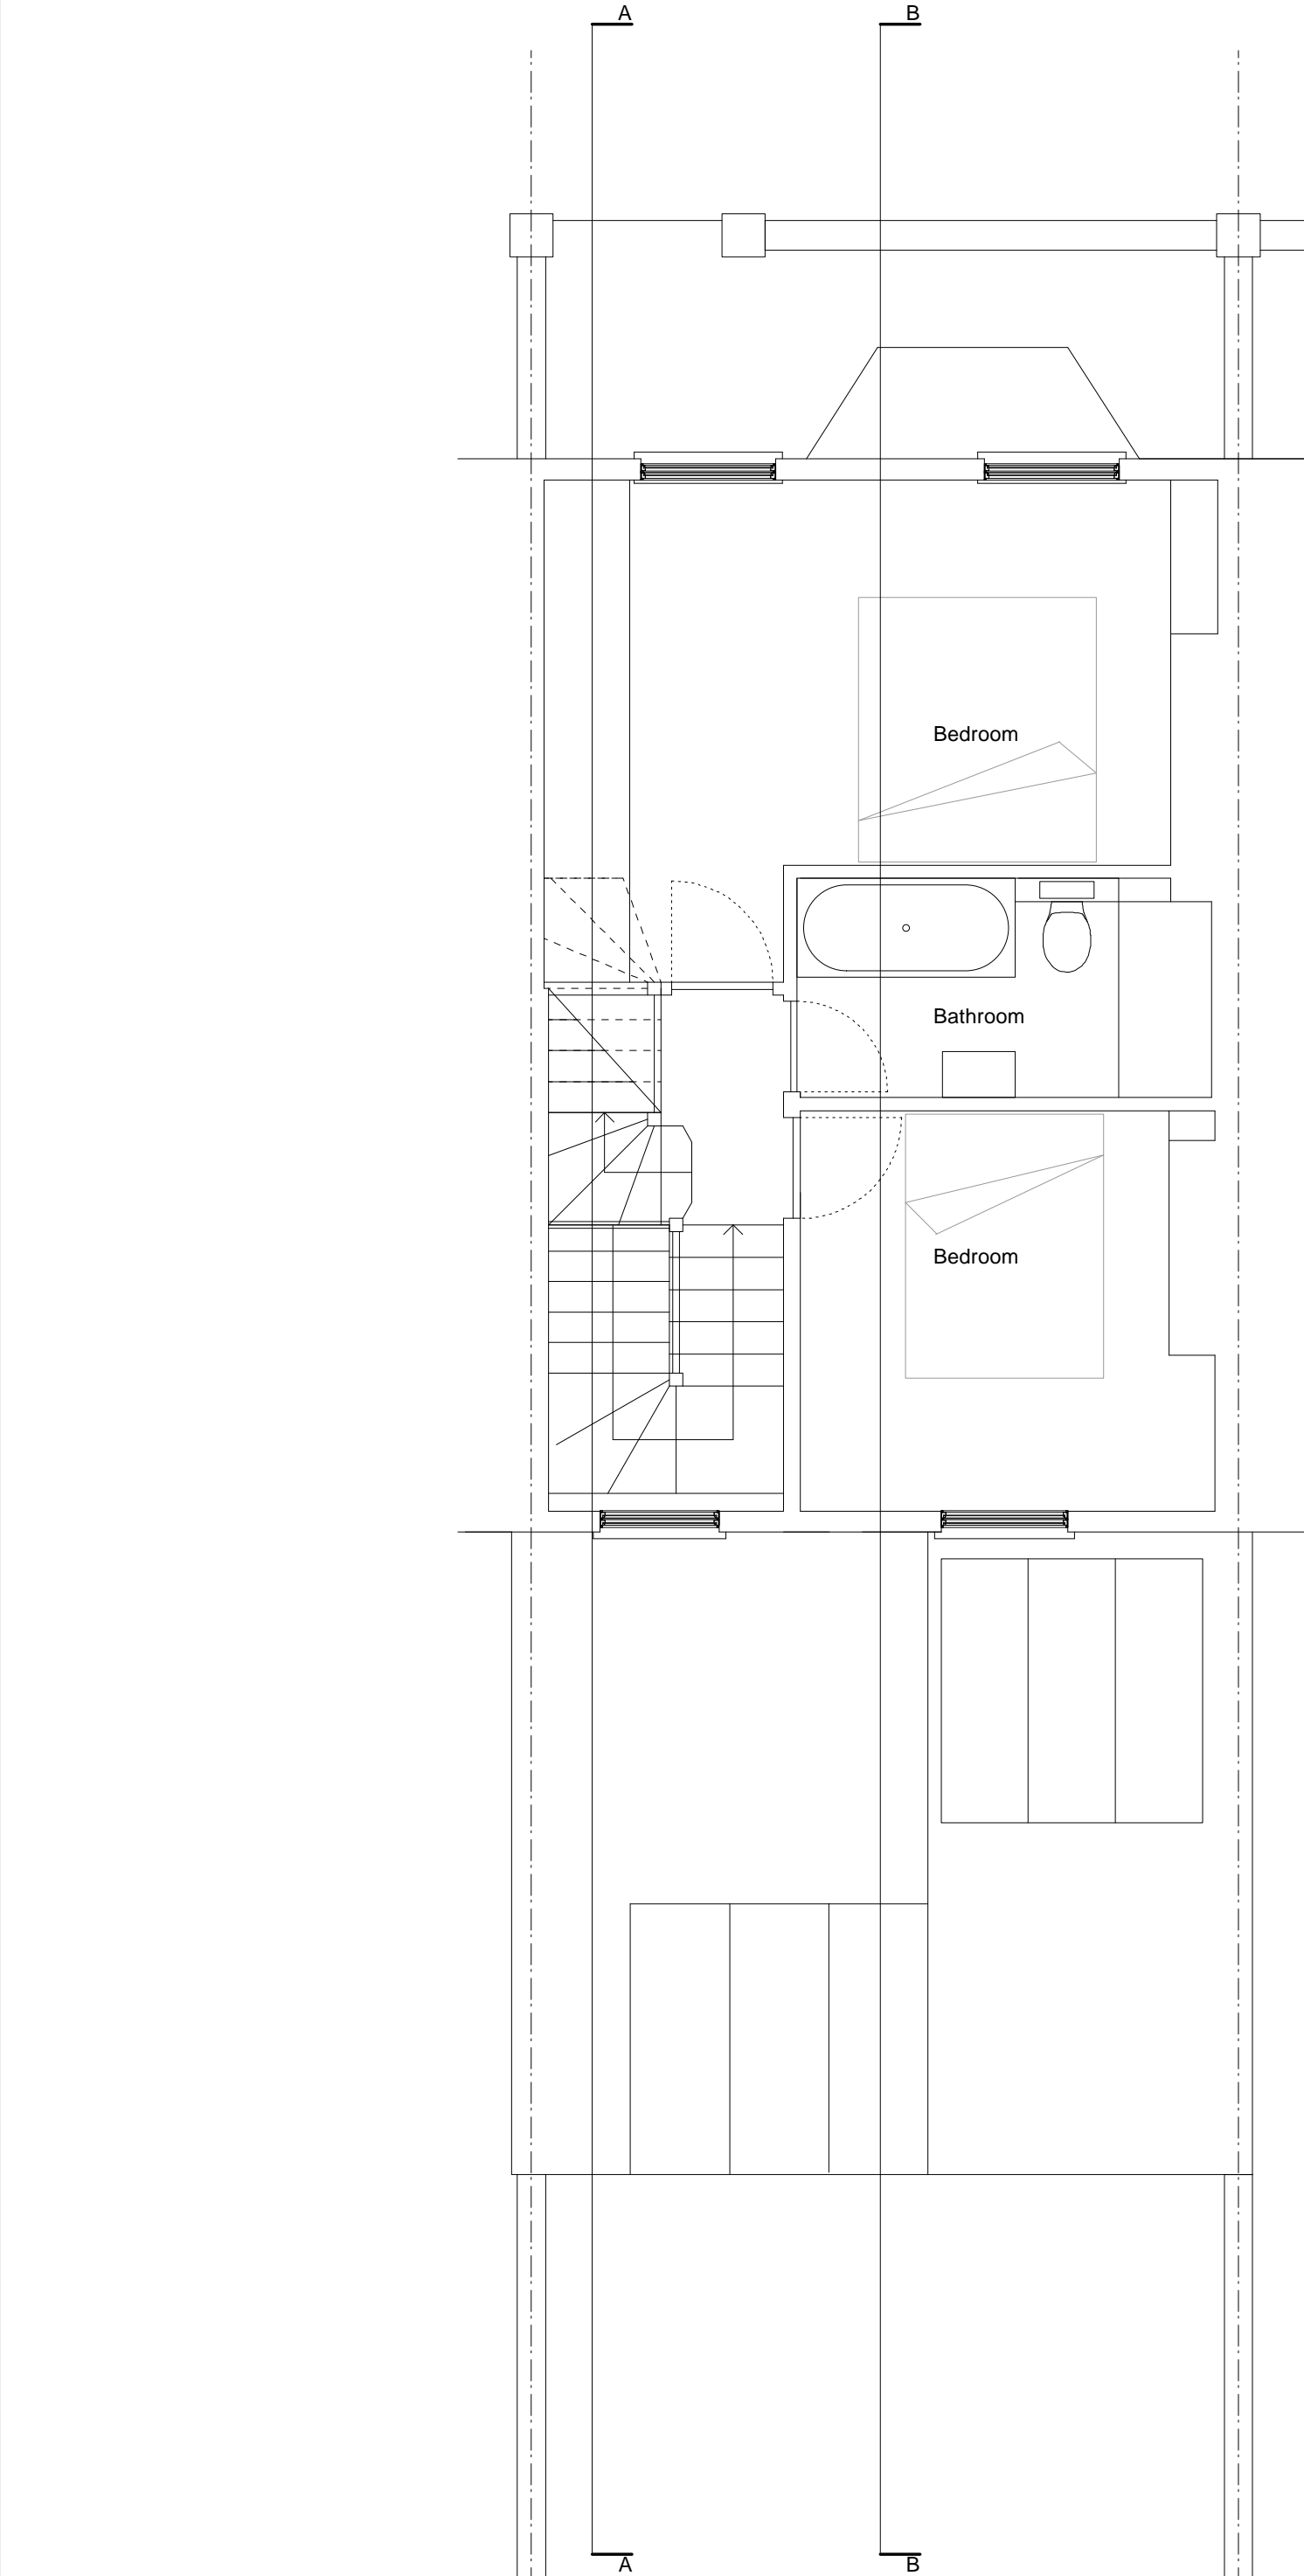


Juliette balcony

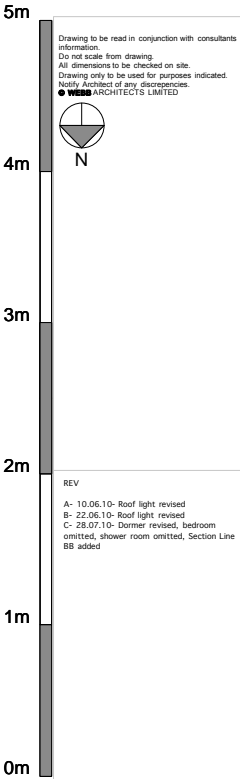


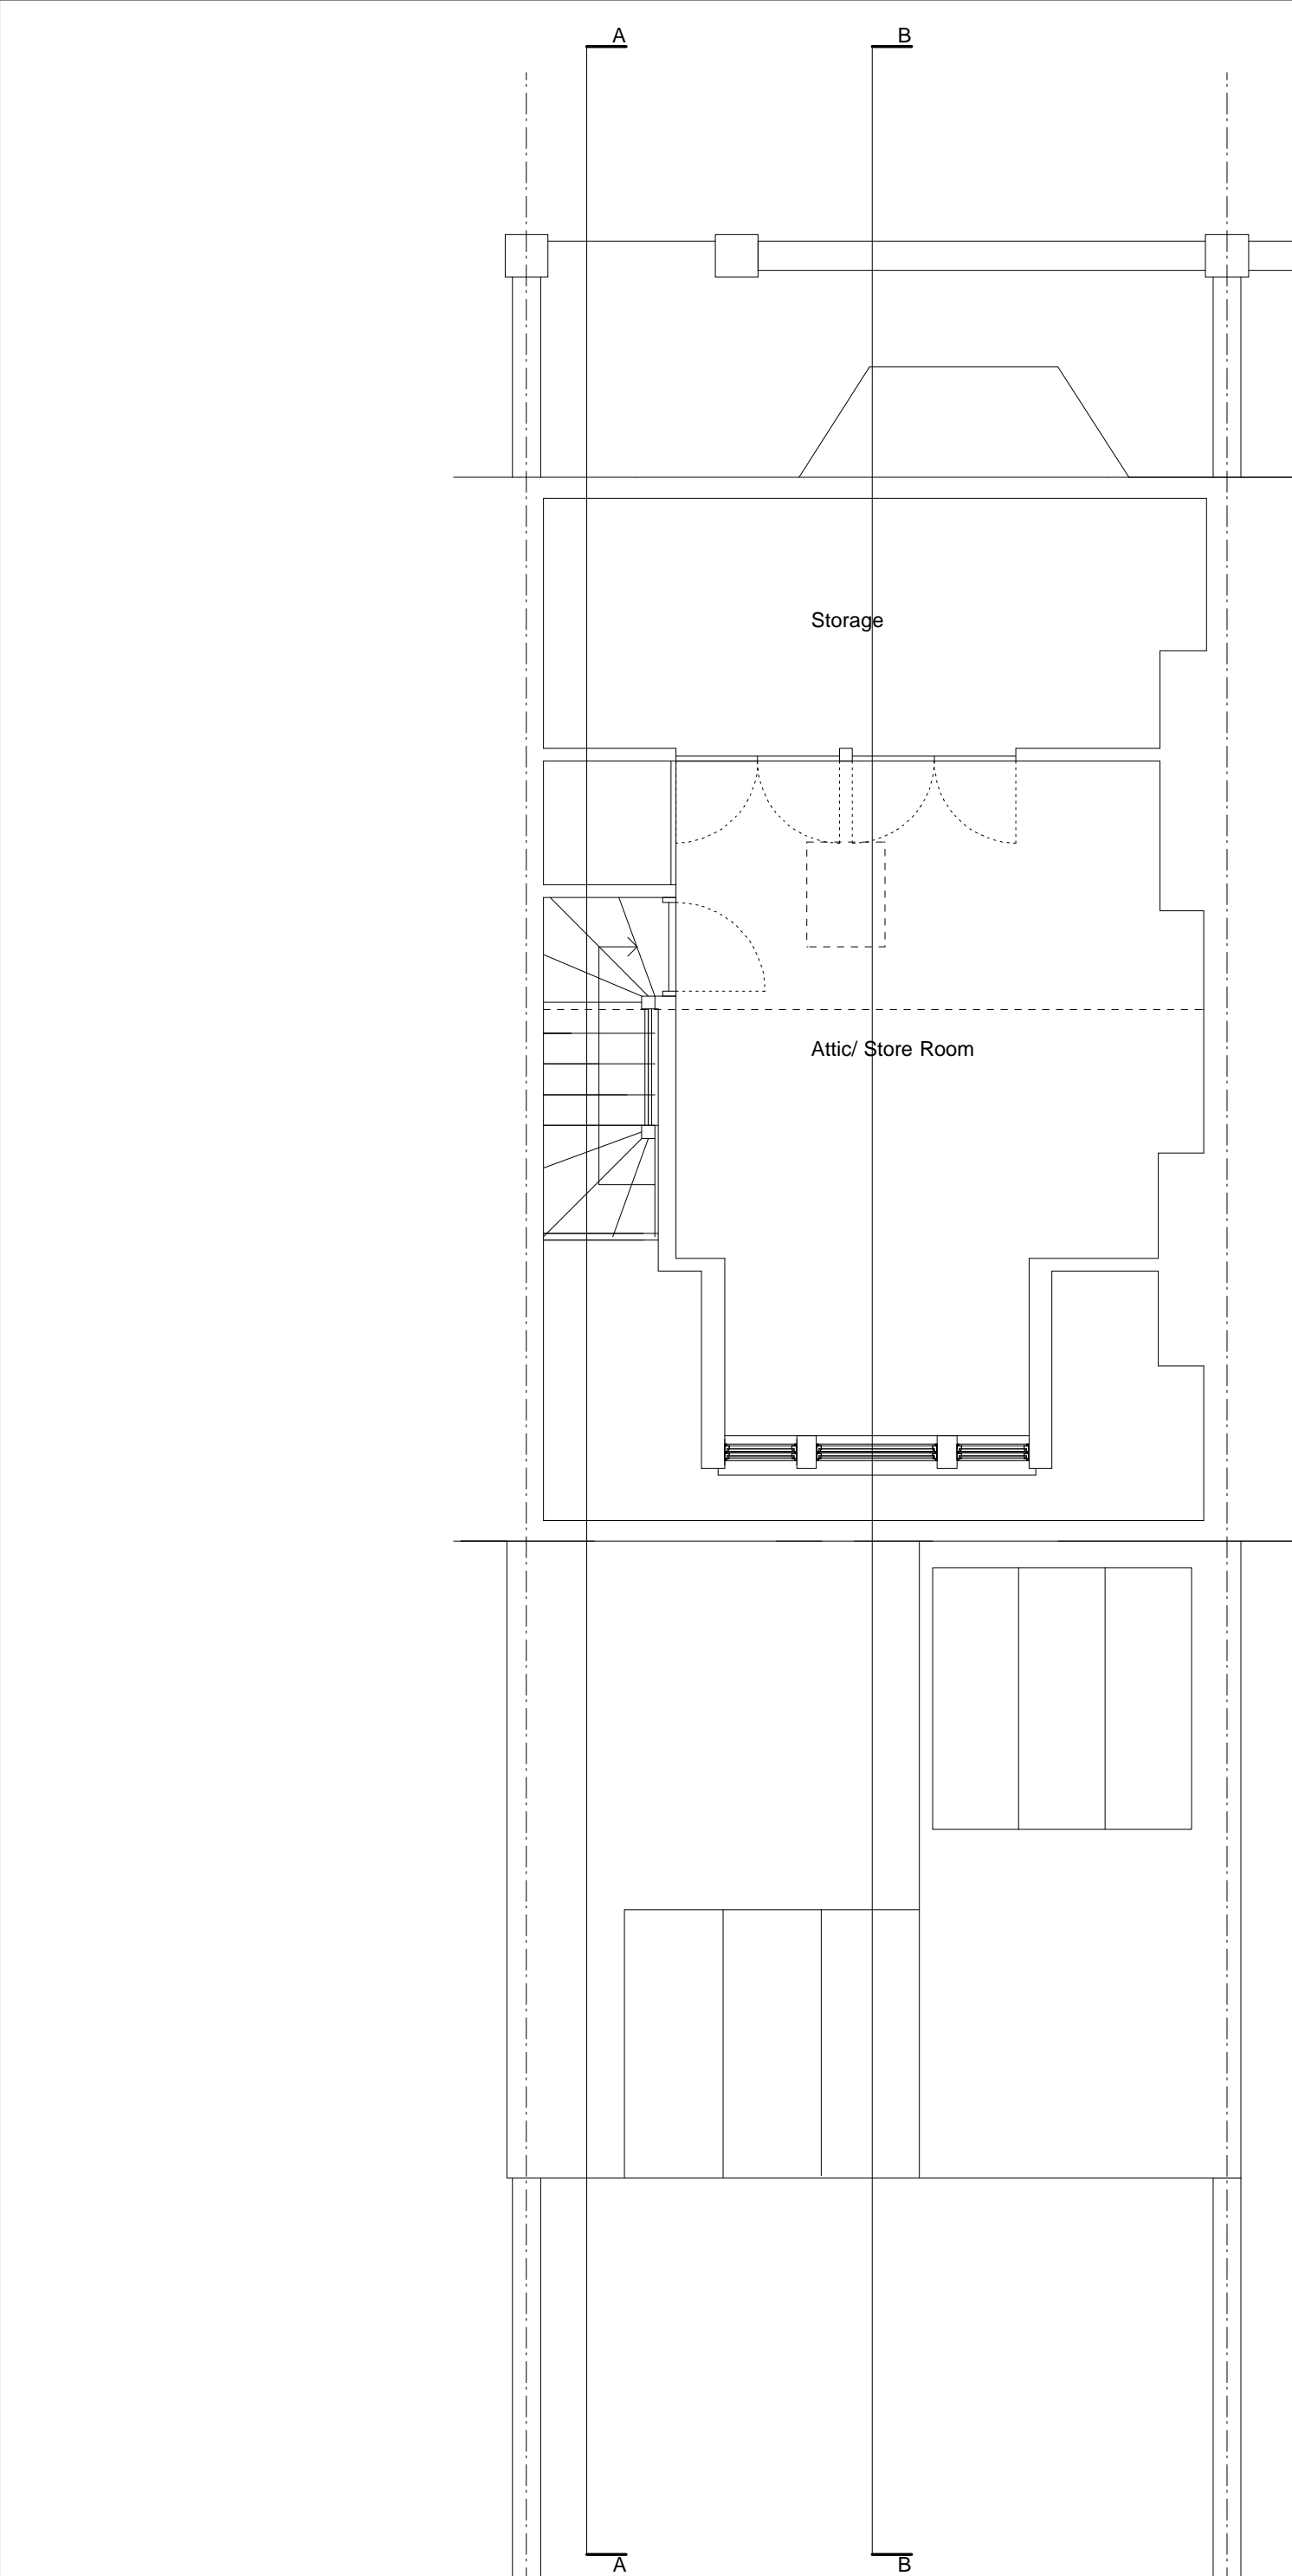


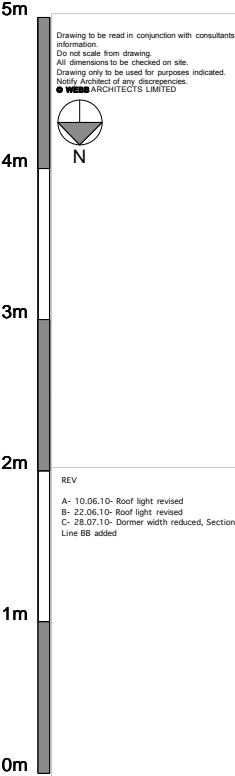

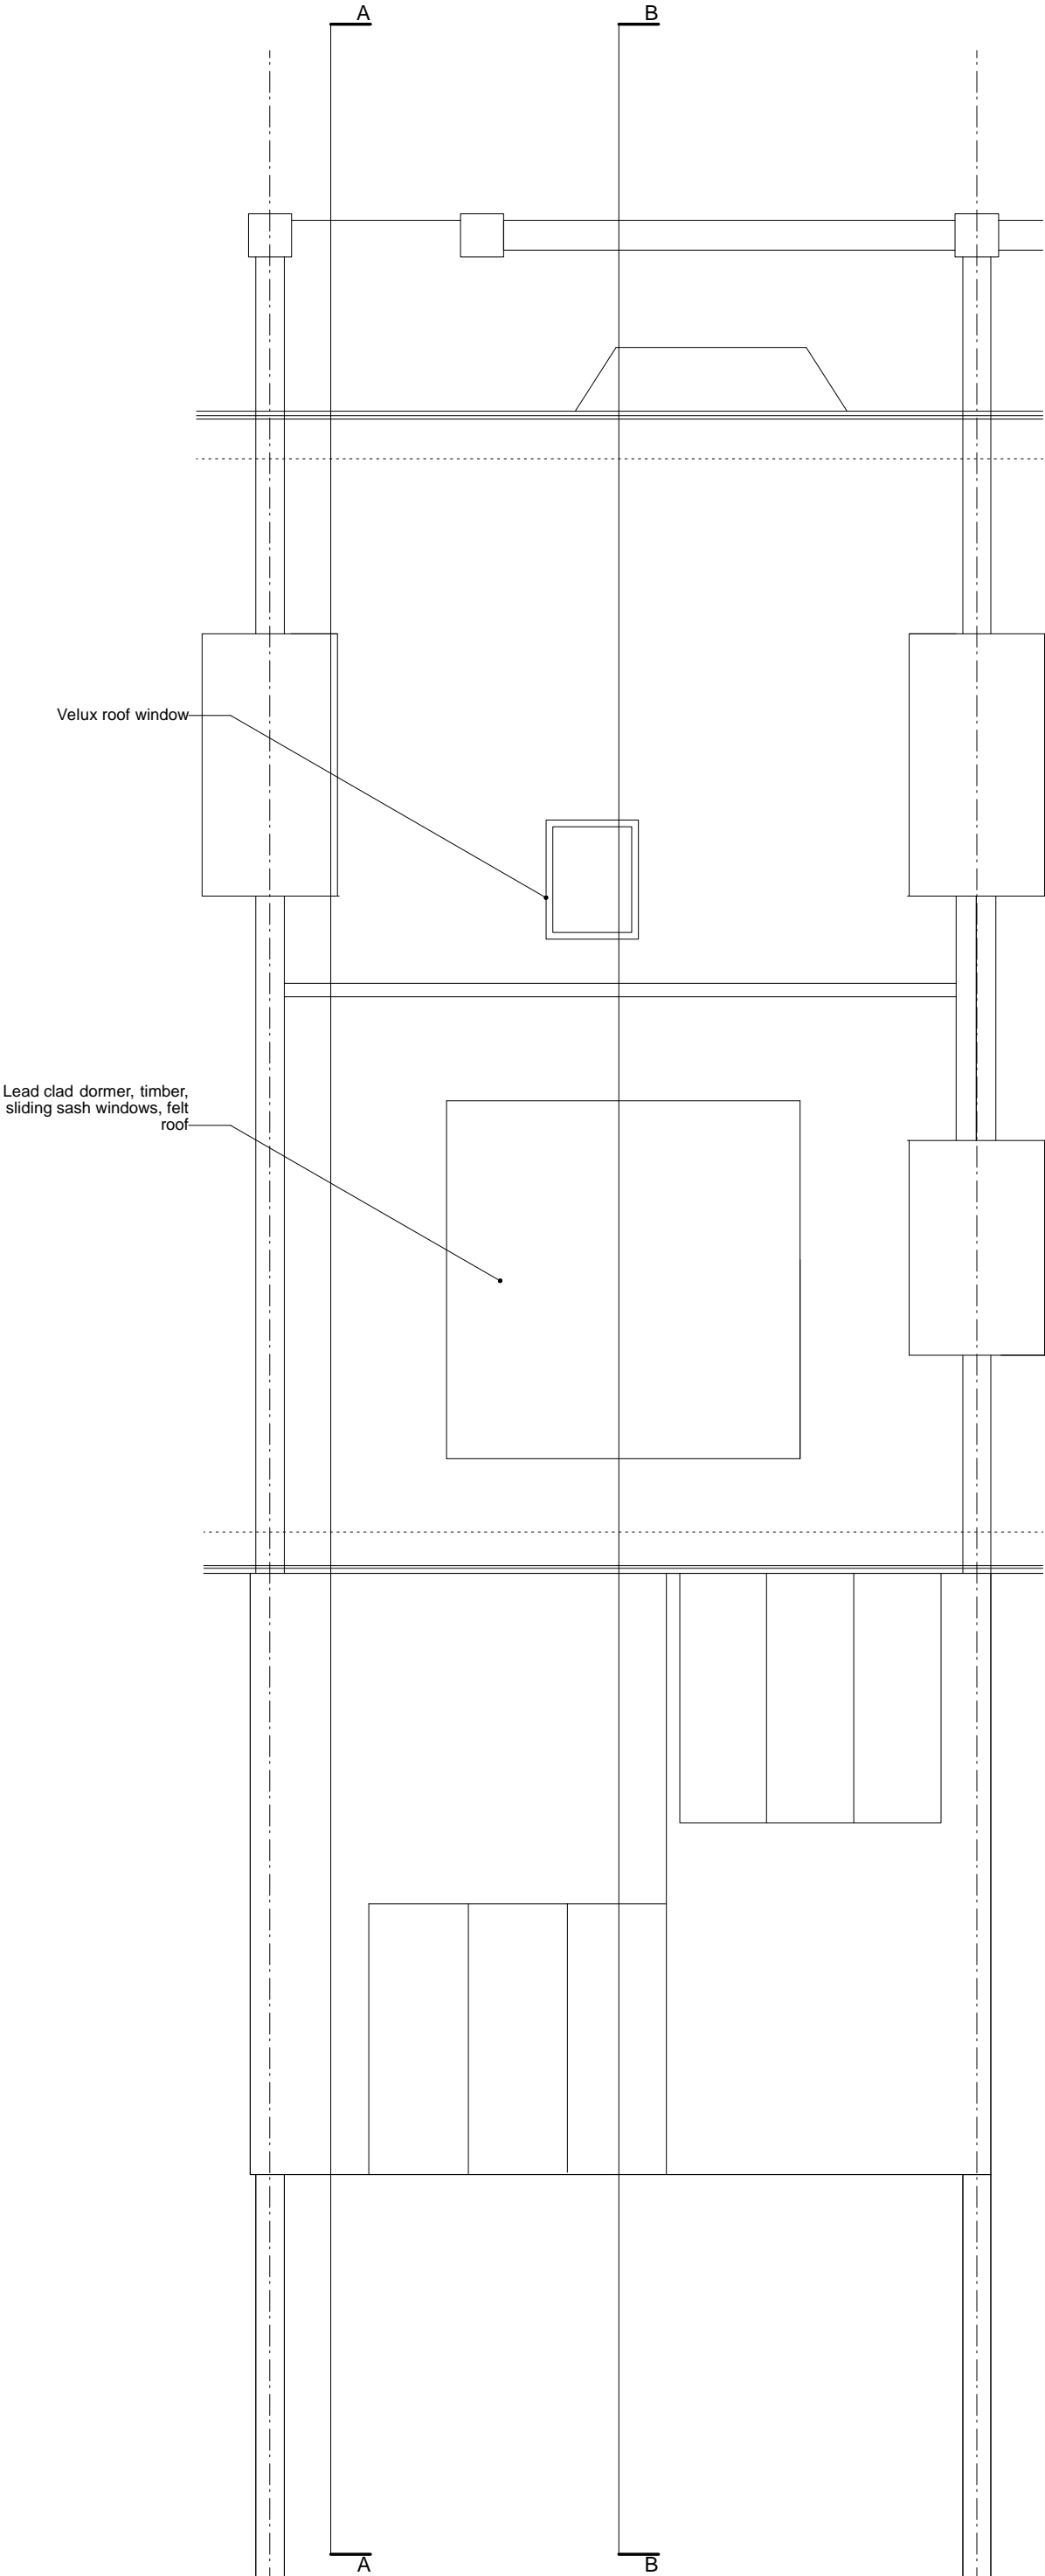



Drawing to be read in conjunction with consultants information.
Do not scale from drawing.
All dimensions to be checked on site.
Drawing only to be used for purposes indicated.
Not to be used for any other purpose.
© WEBB ARCHITECTS LIMITED




REV
A- 10.06.10- Roof light revised
B- 22.06.10- Roof light revised
C- 28.07.10- Dormer width reduced, Section Line BB added

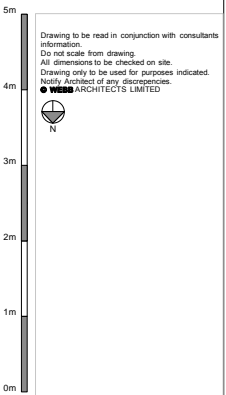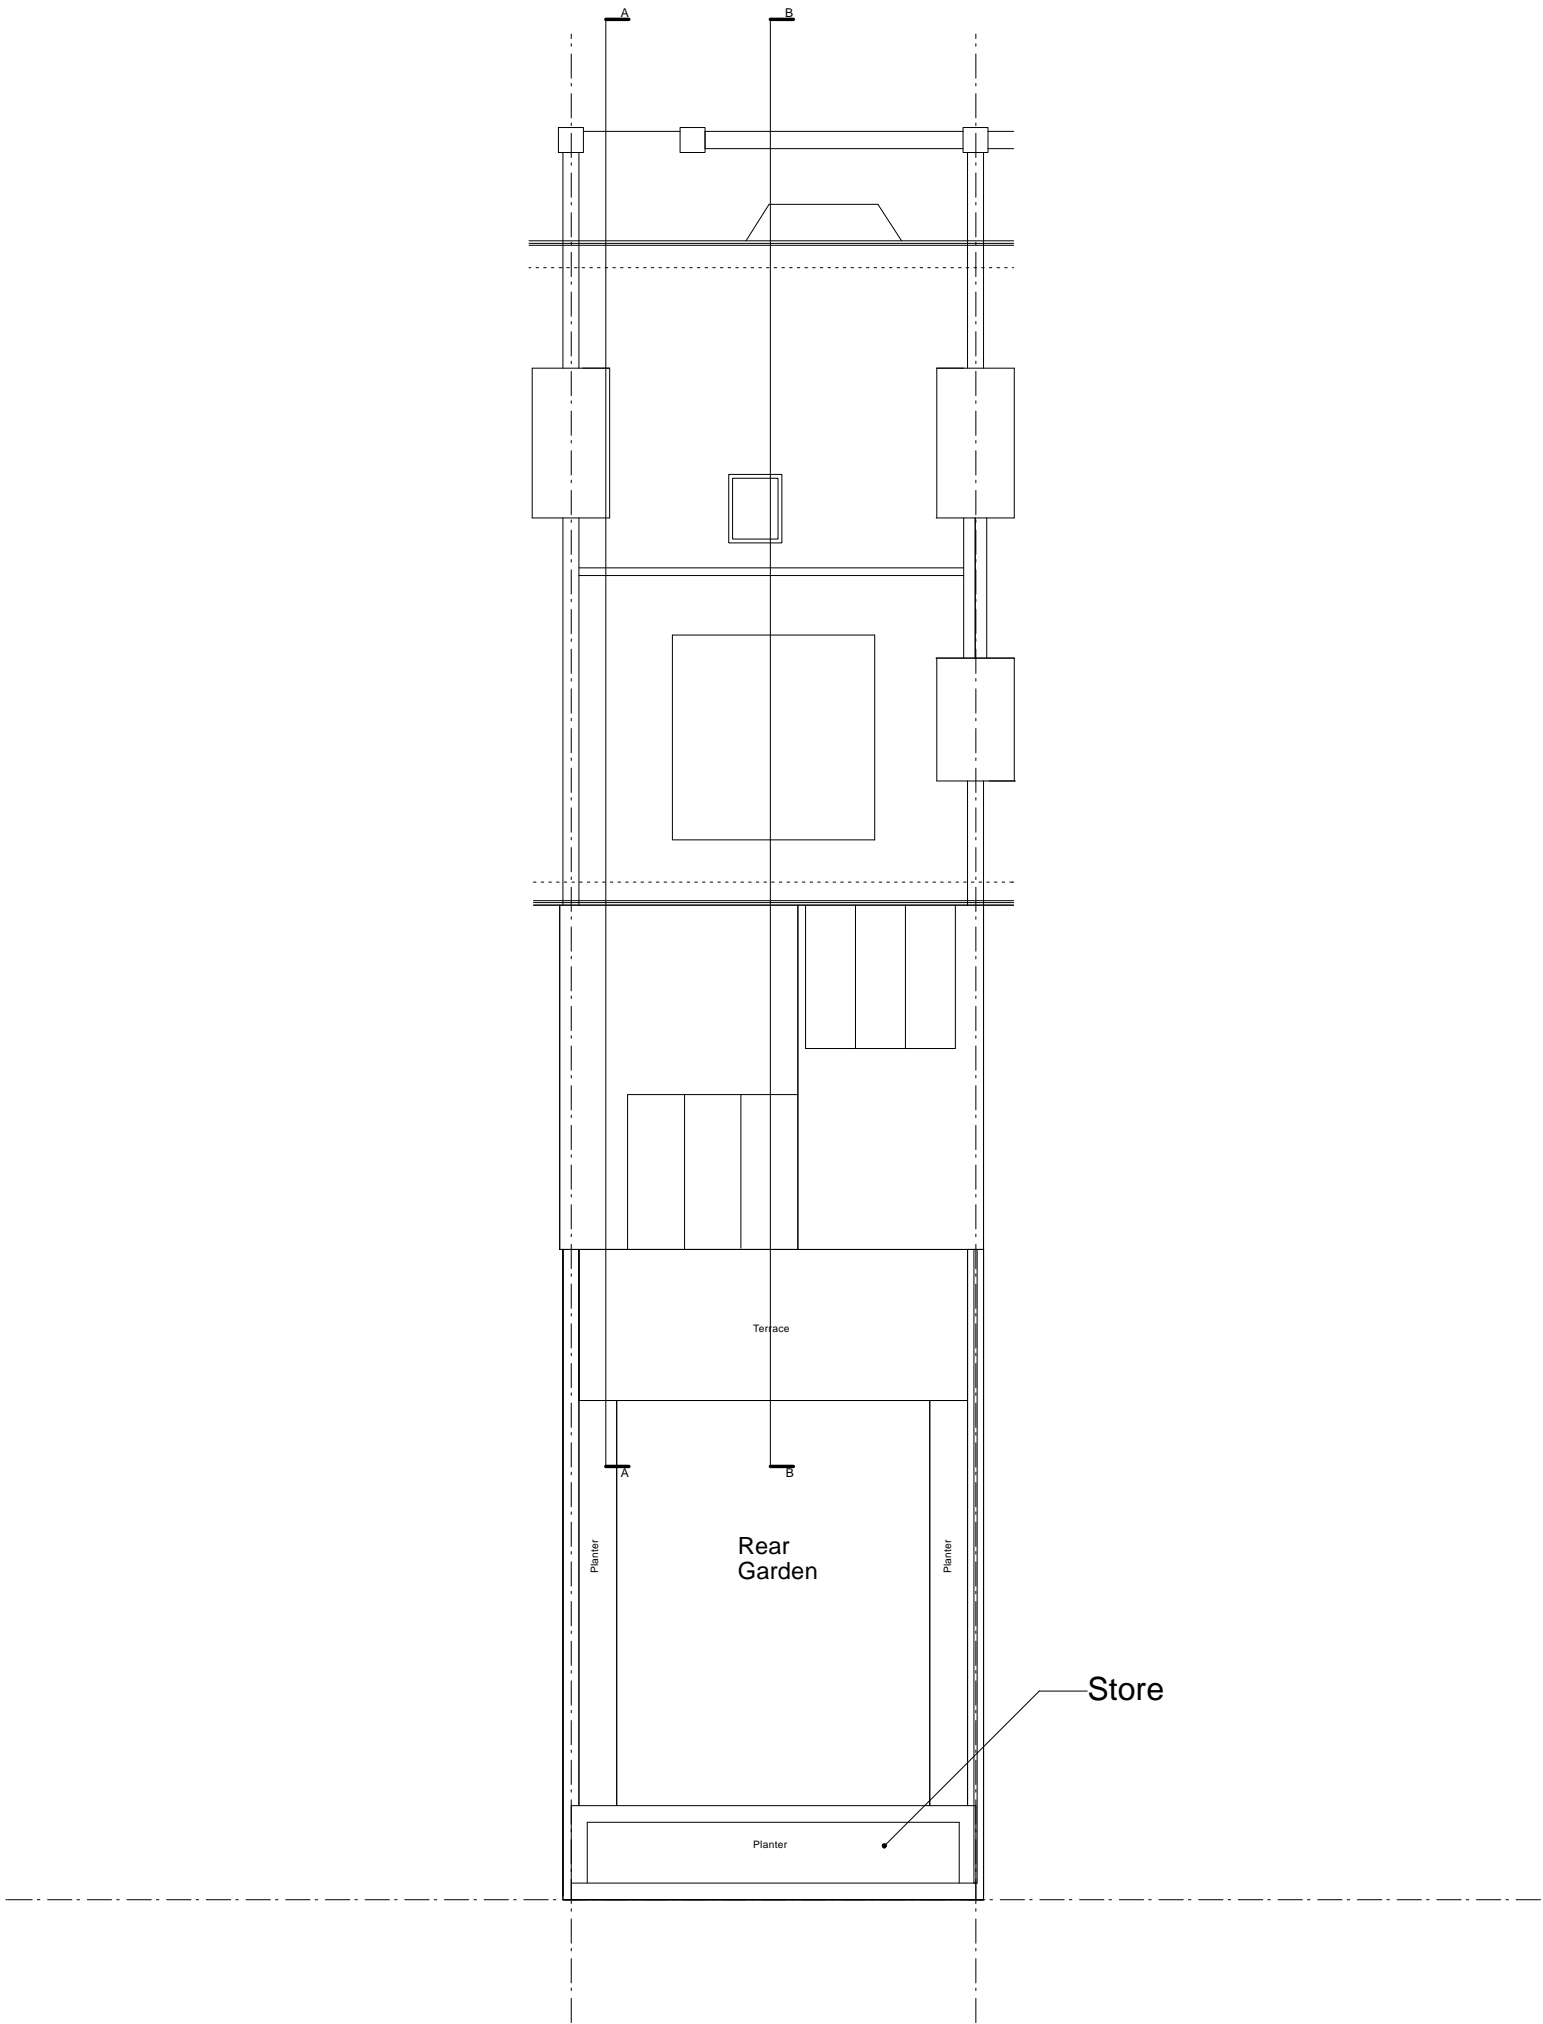

REV
A- 28.07.10- Dormer width reduced, Section
Line BB added

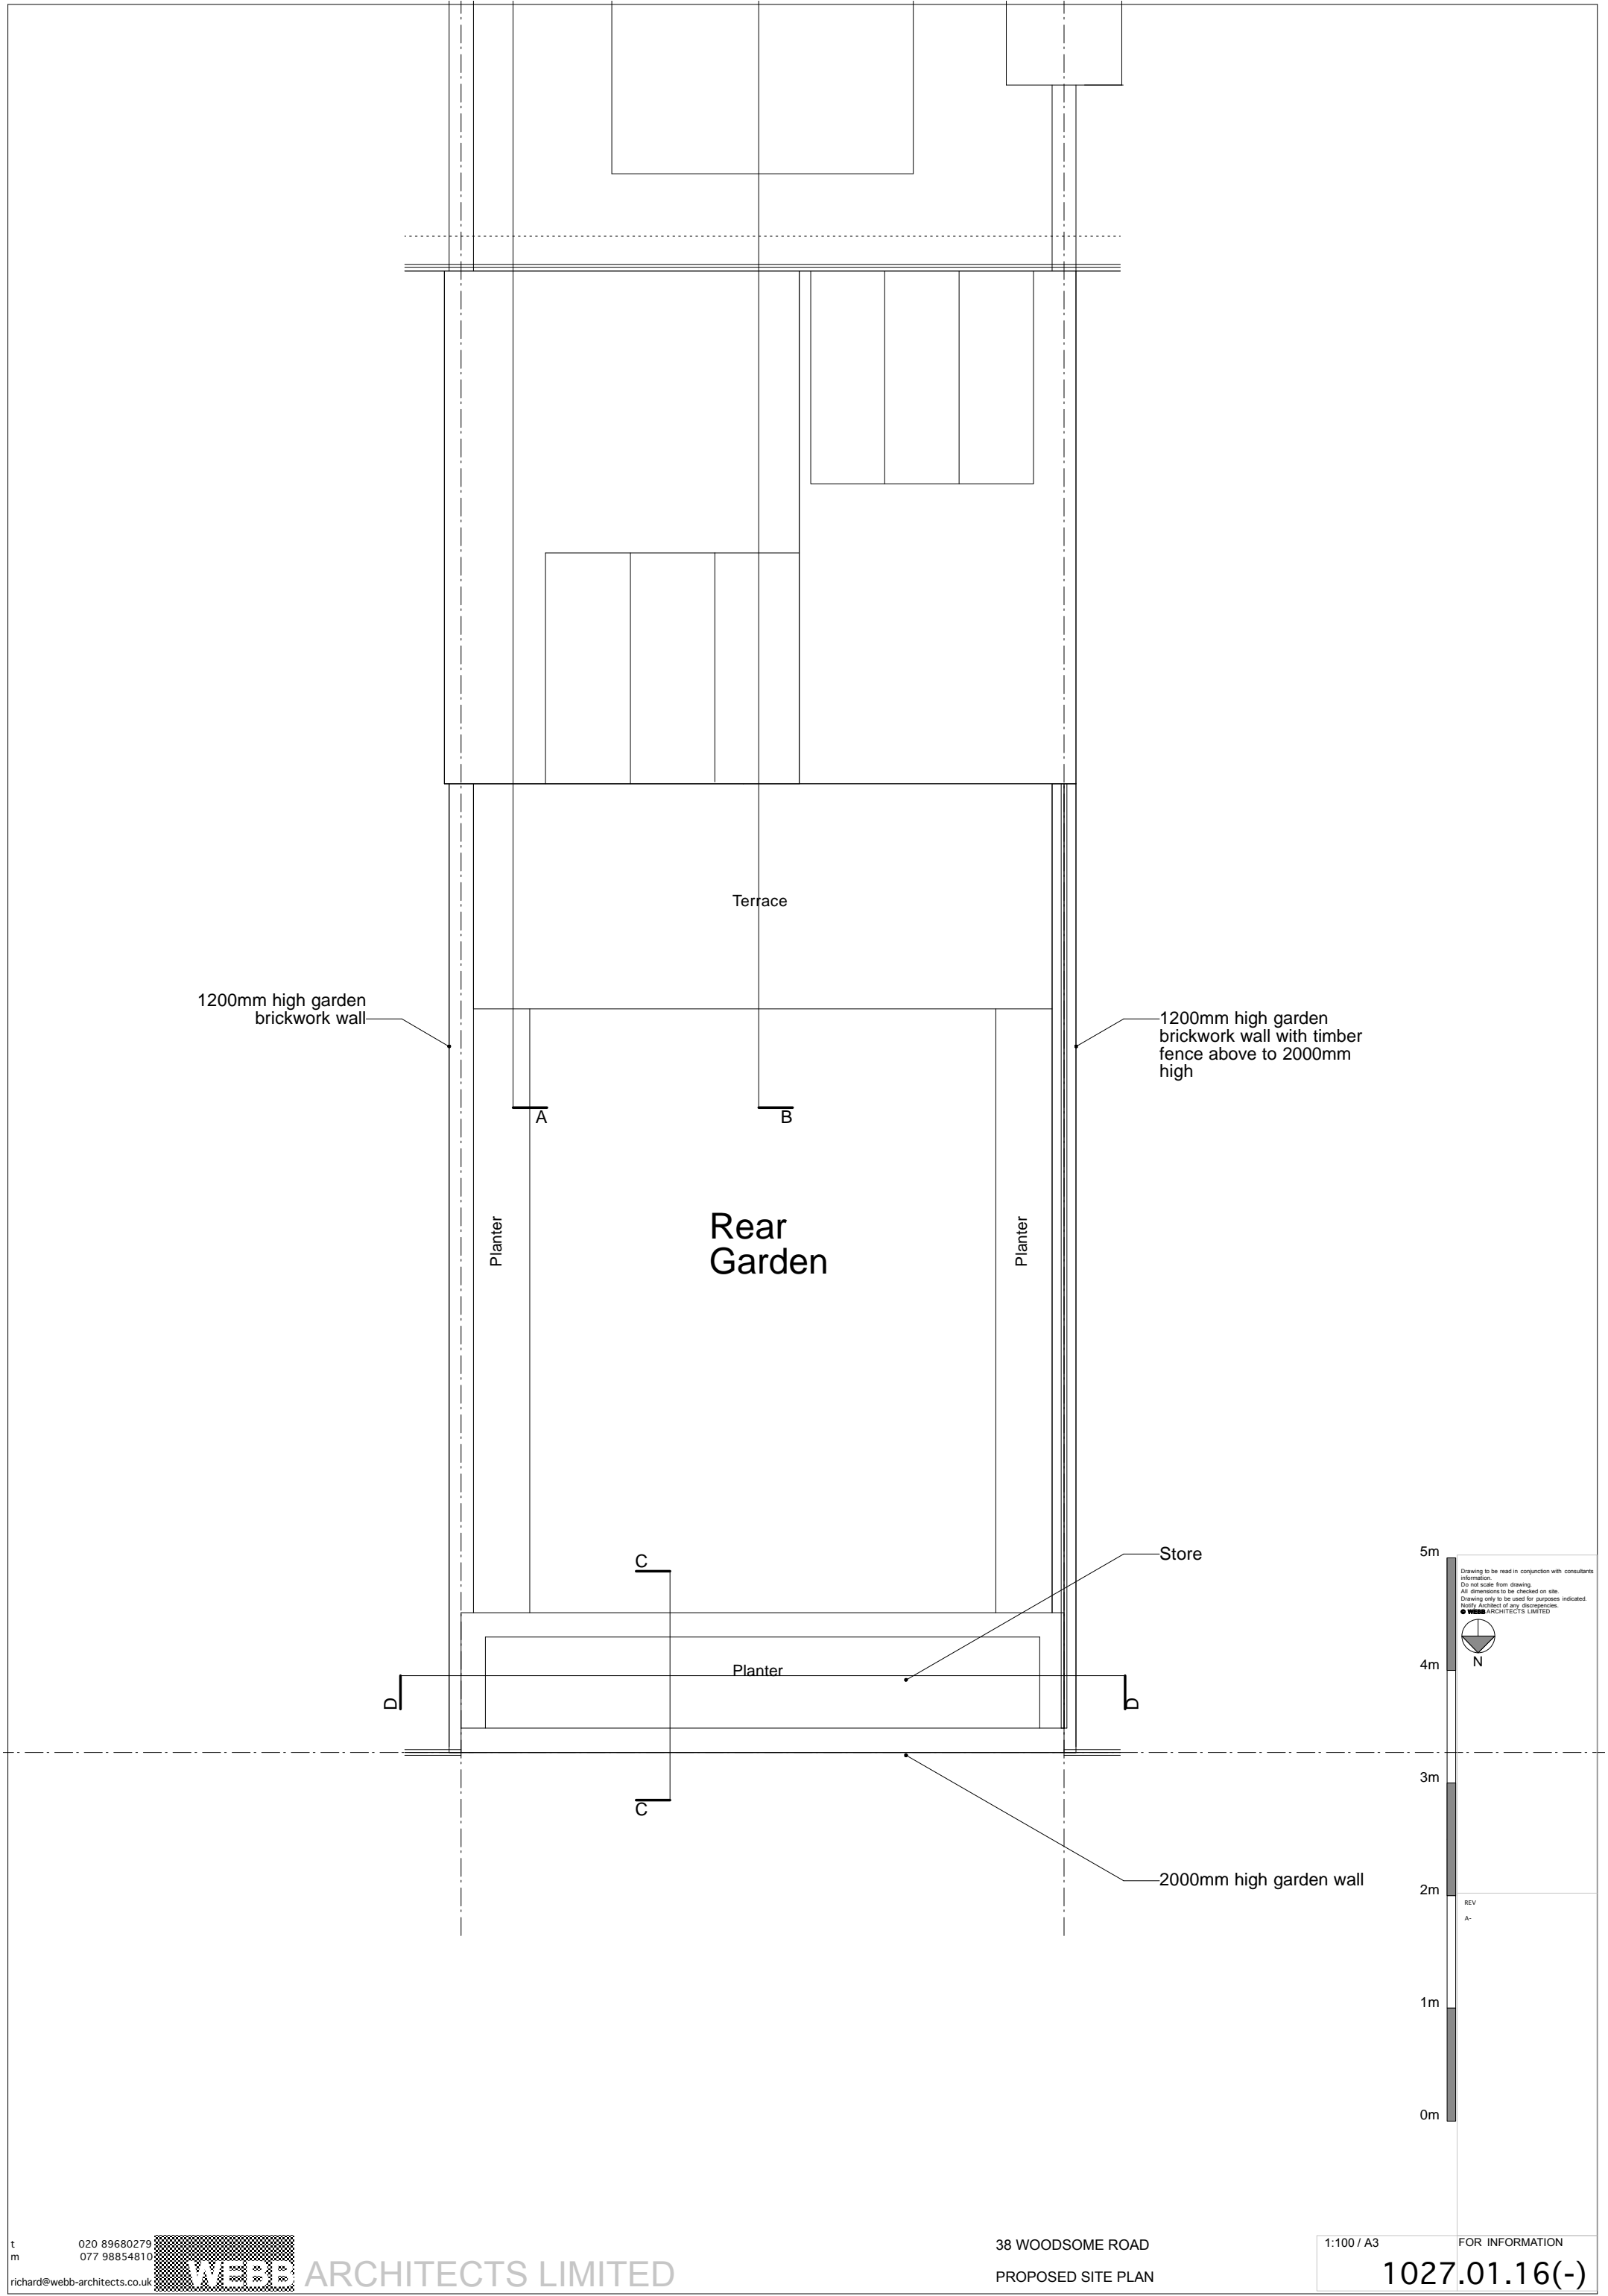

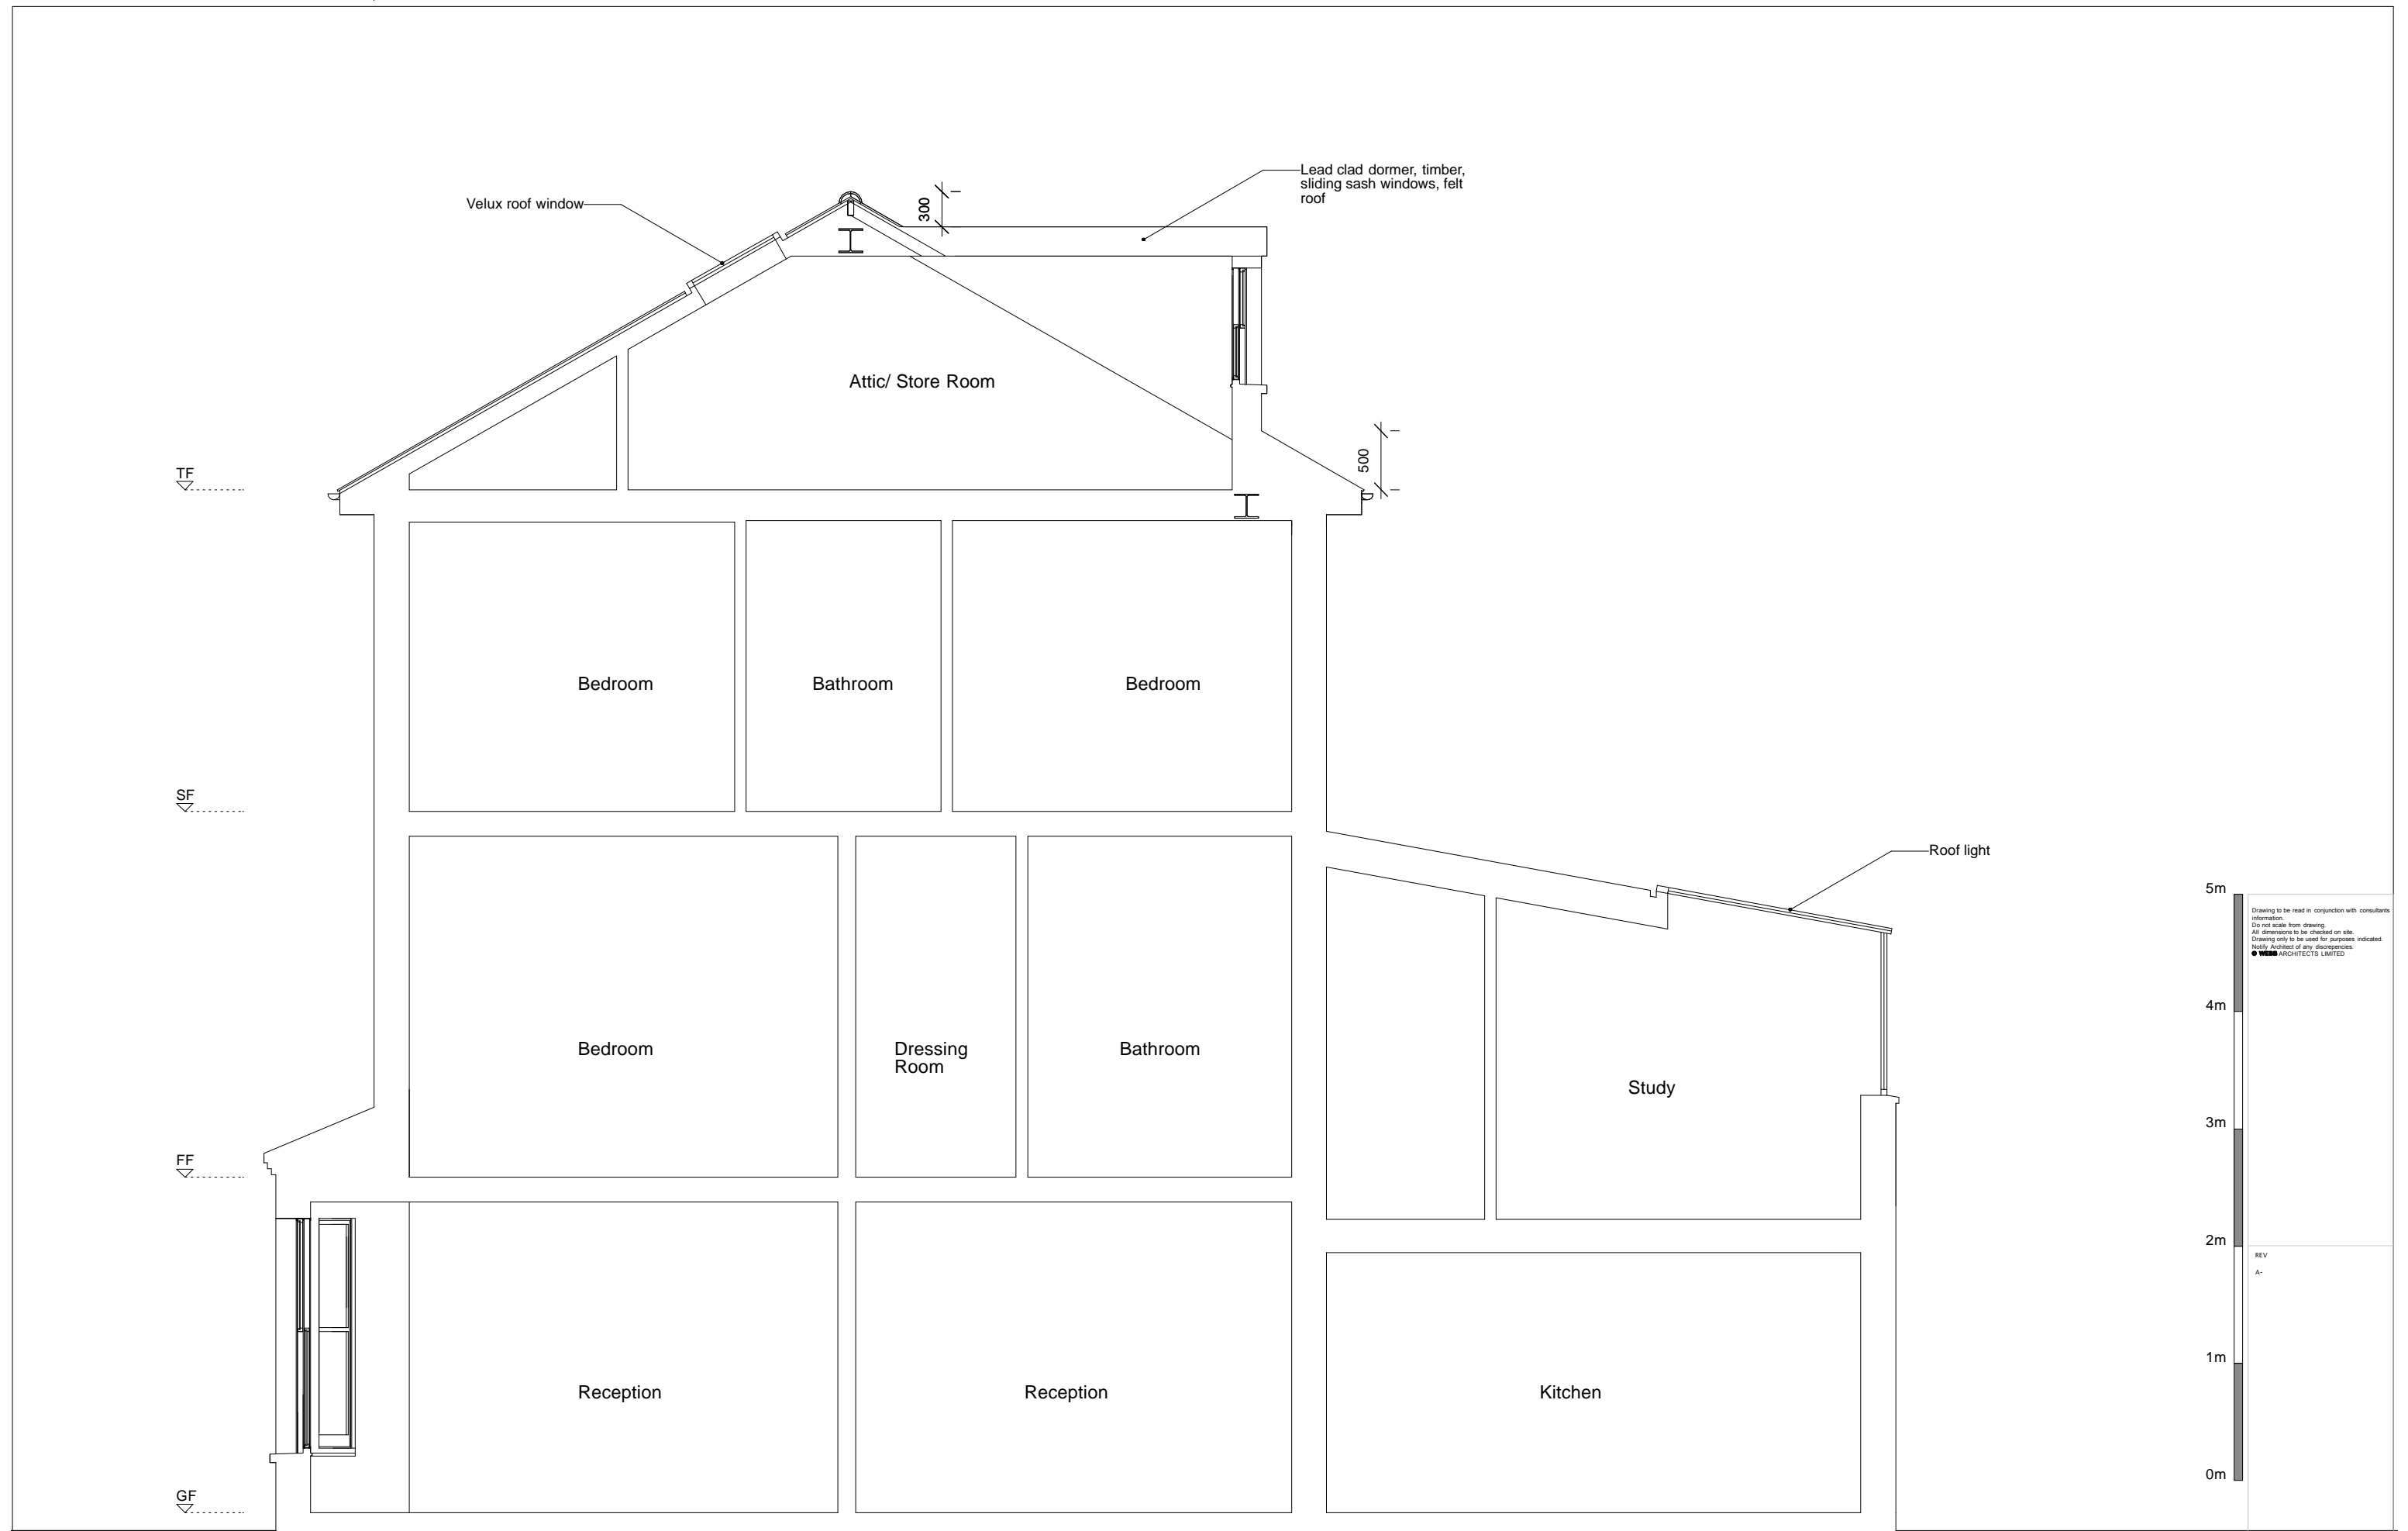

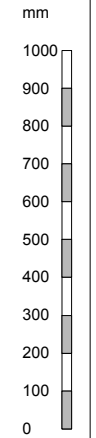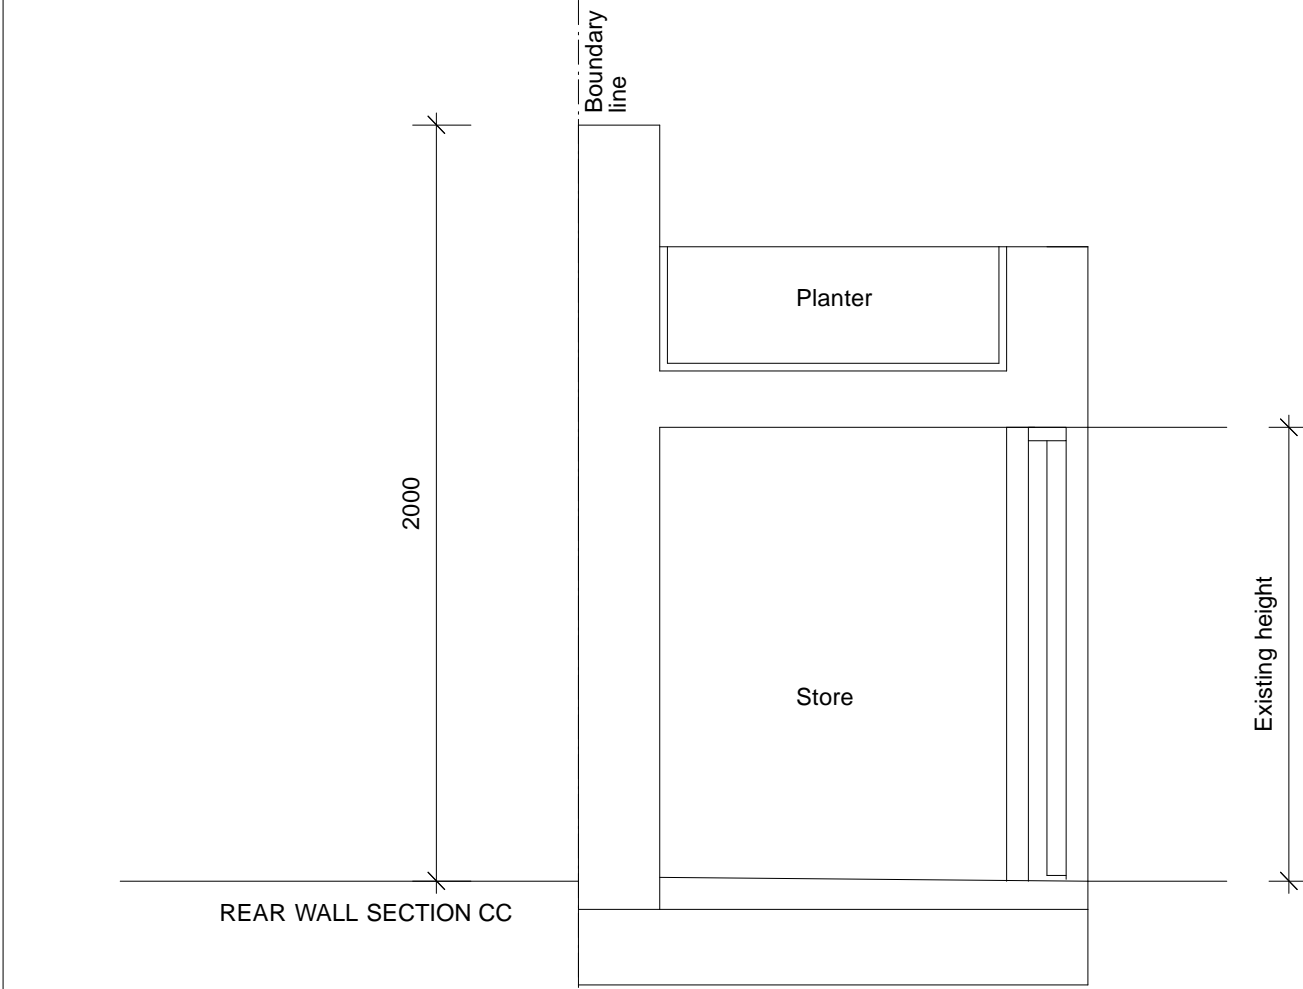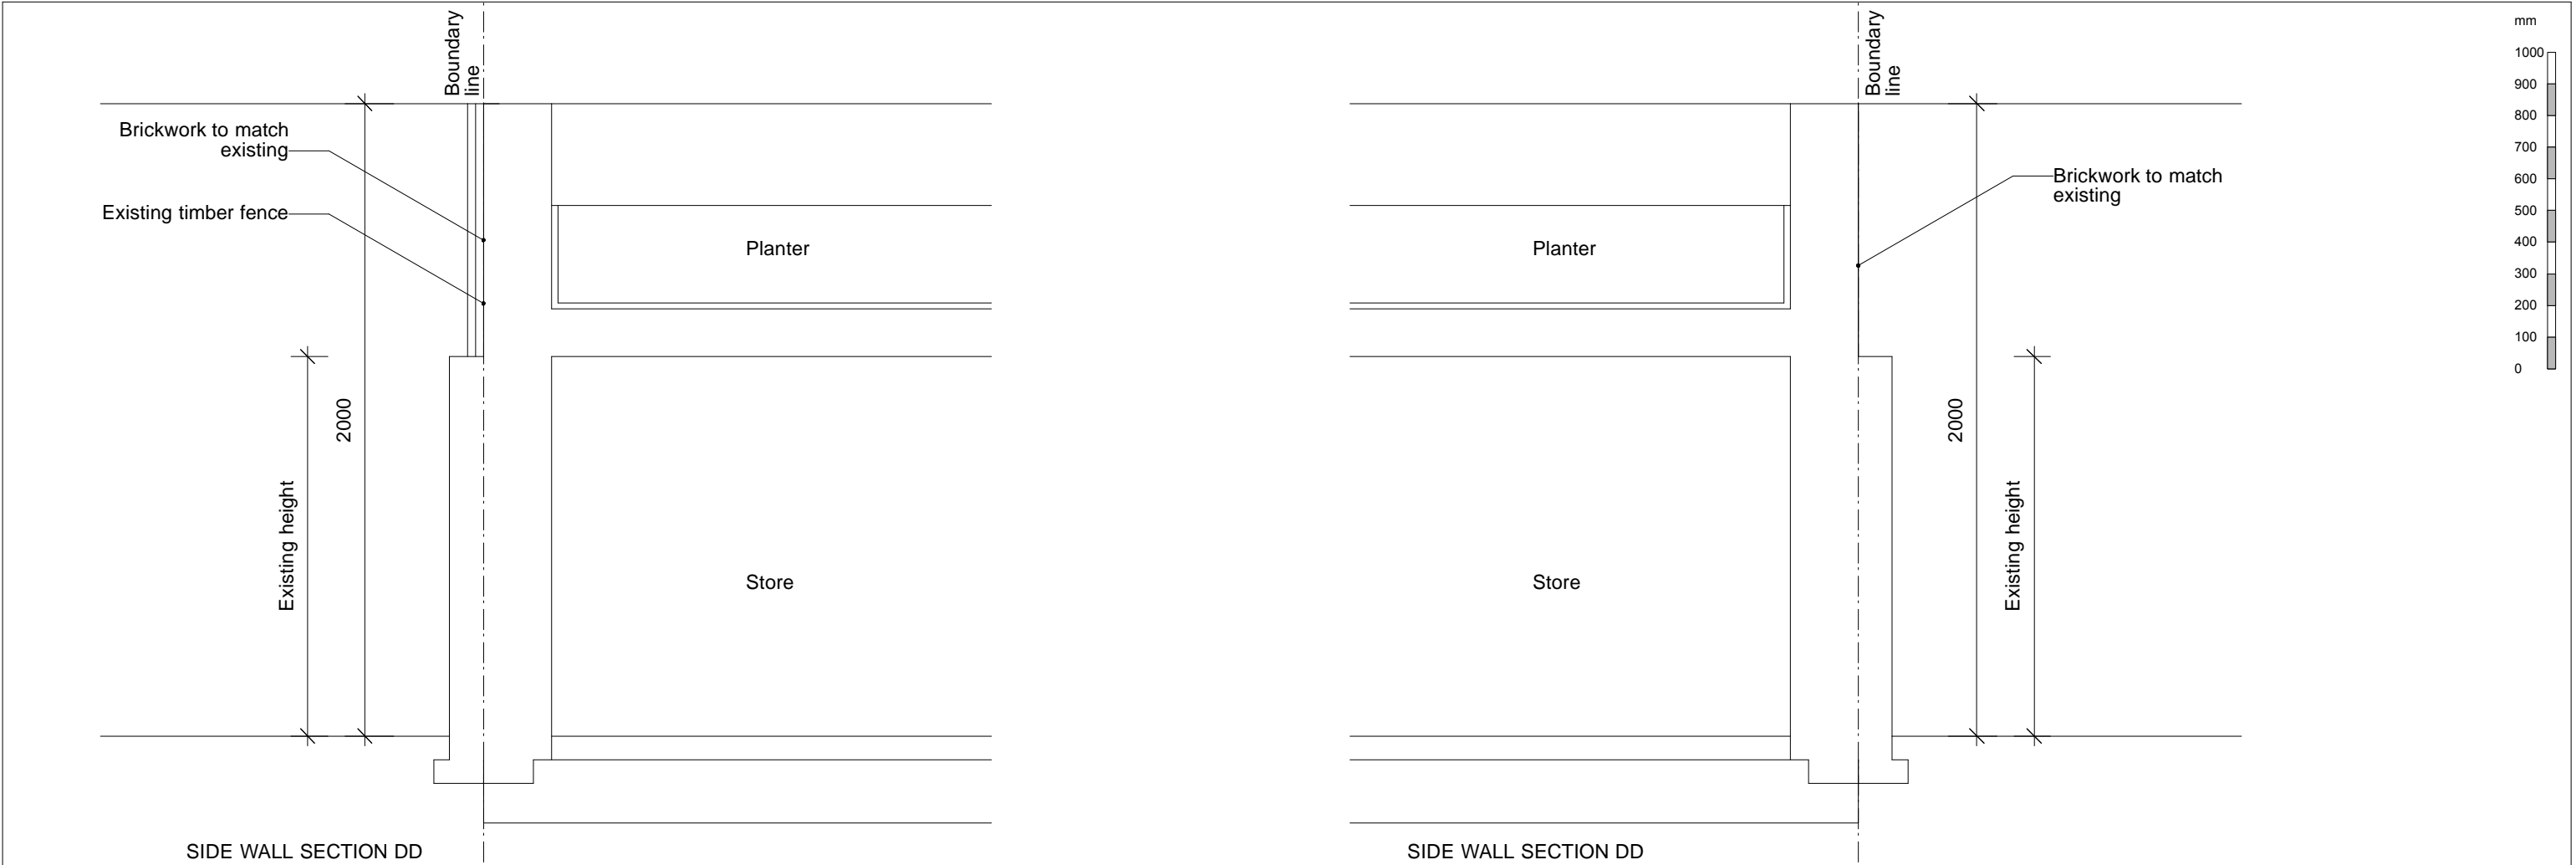






Drawing to be read in conjunction with consultants information.
Do not scale from drawing.
All dimensions to be checked on site.
Drawing only to be used for purposes indicated.
Not to be used for any other purposes.
© WEBB ARCHITECTS LIMITED

REV


A- 02.06.10- Window omitted, doors added, Juliette balcony added.
B- 22.06.10- First Floor doors revised, overhead glazing revised.
C- 27.07.10- Dormer revised, notation added.

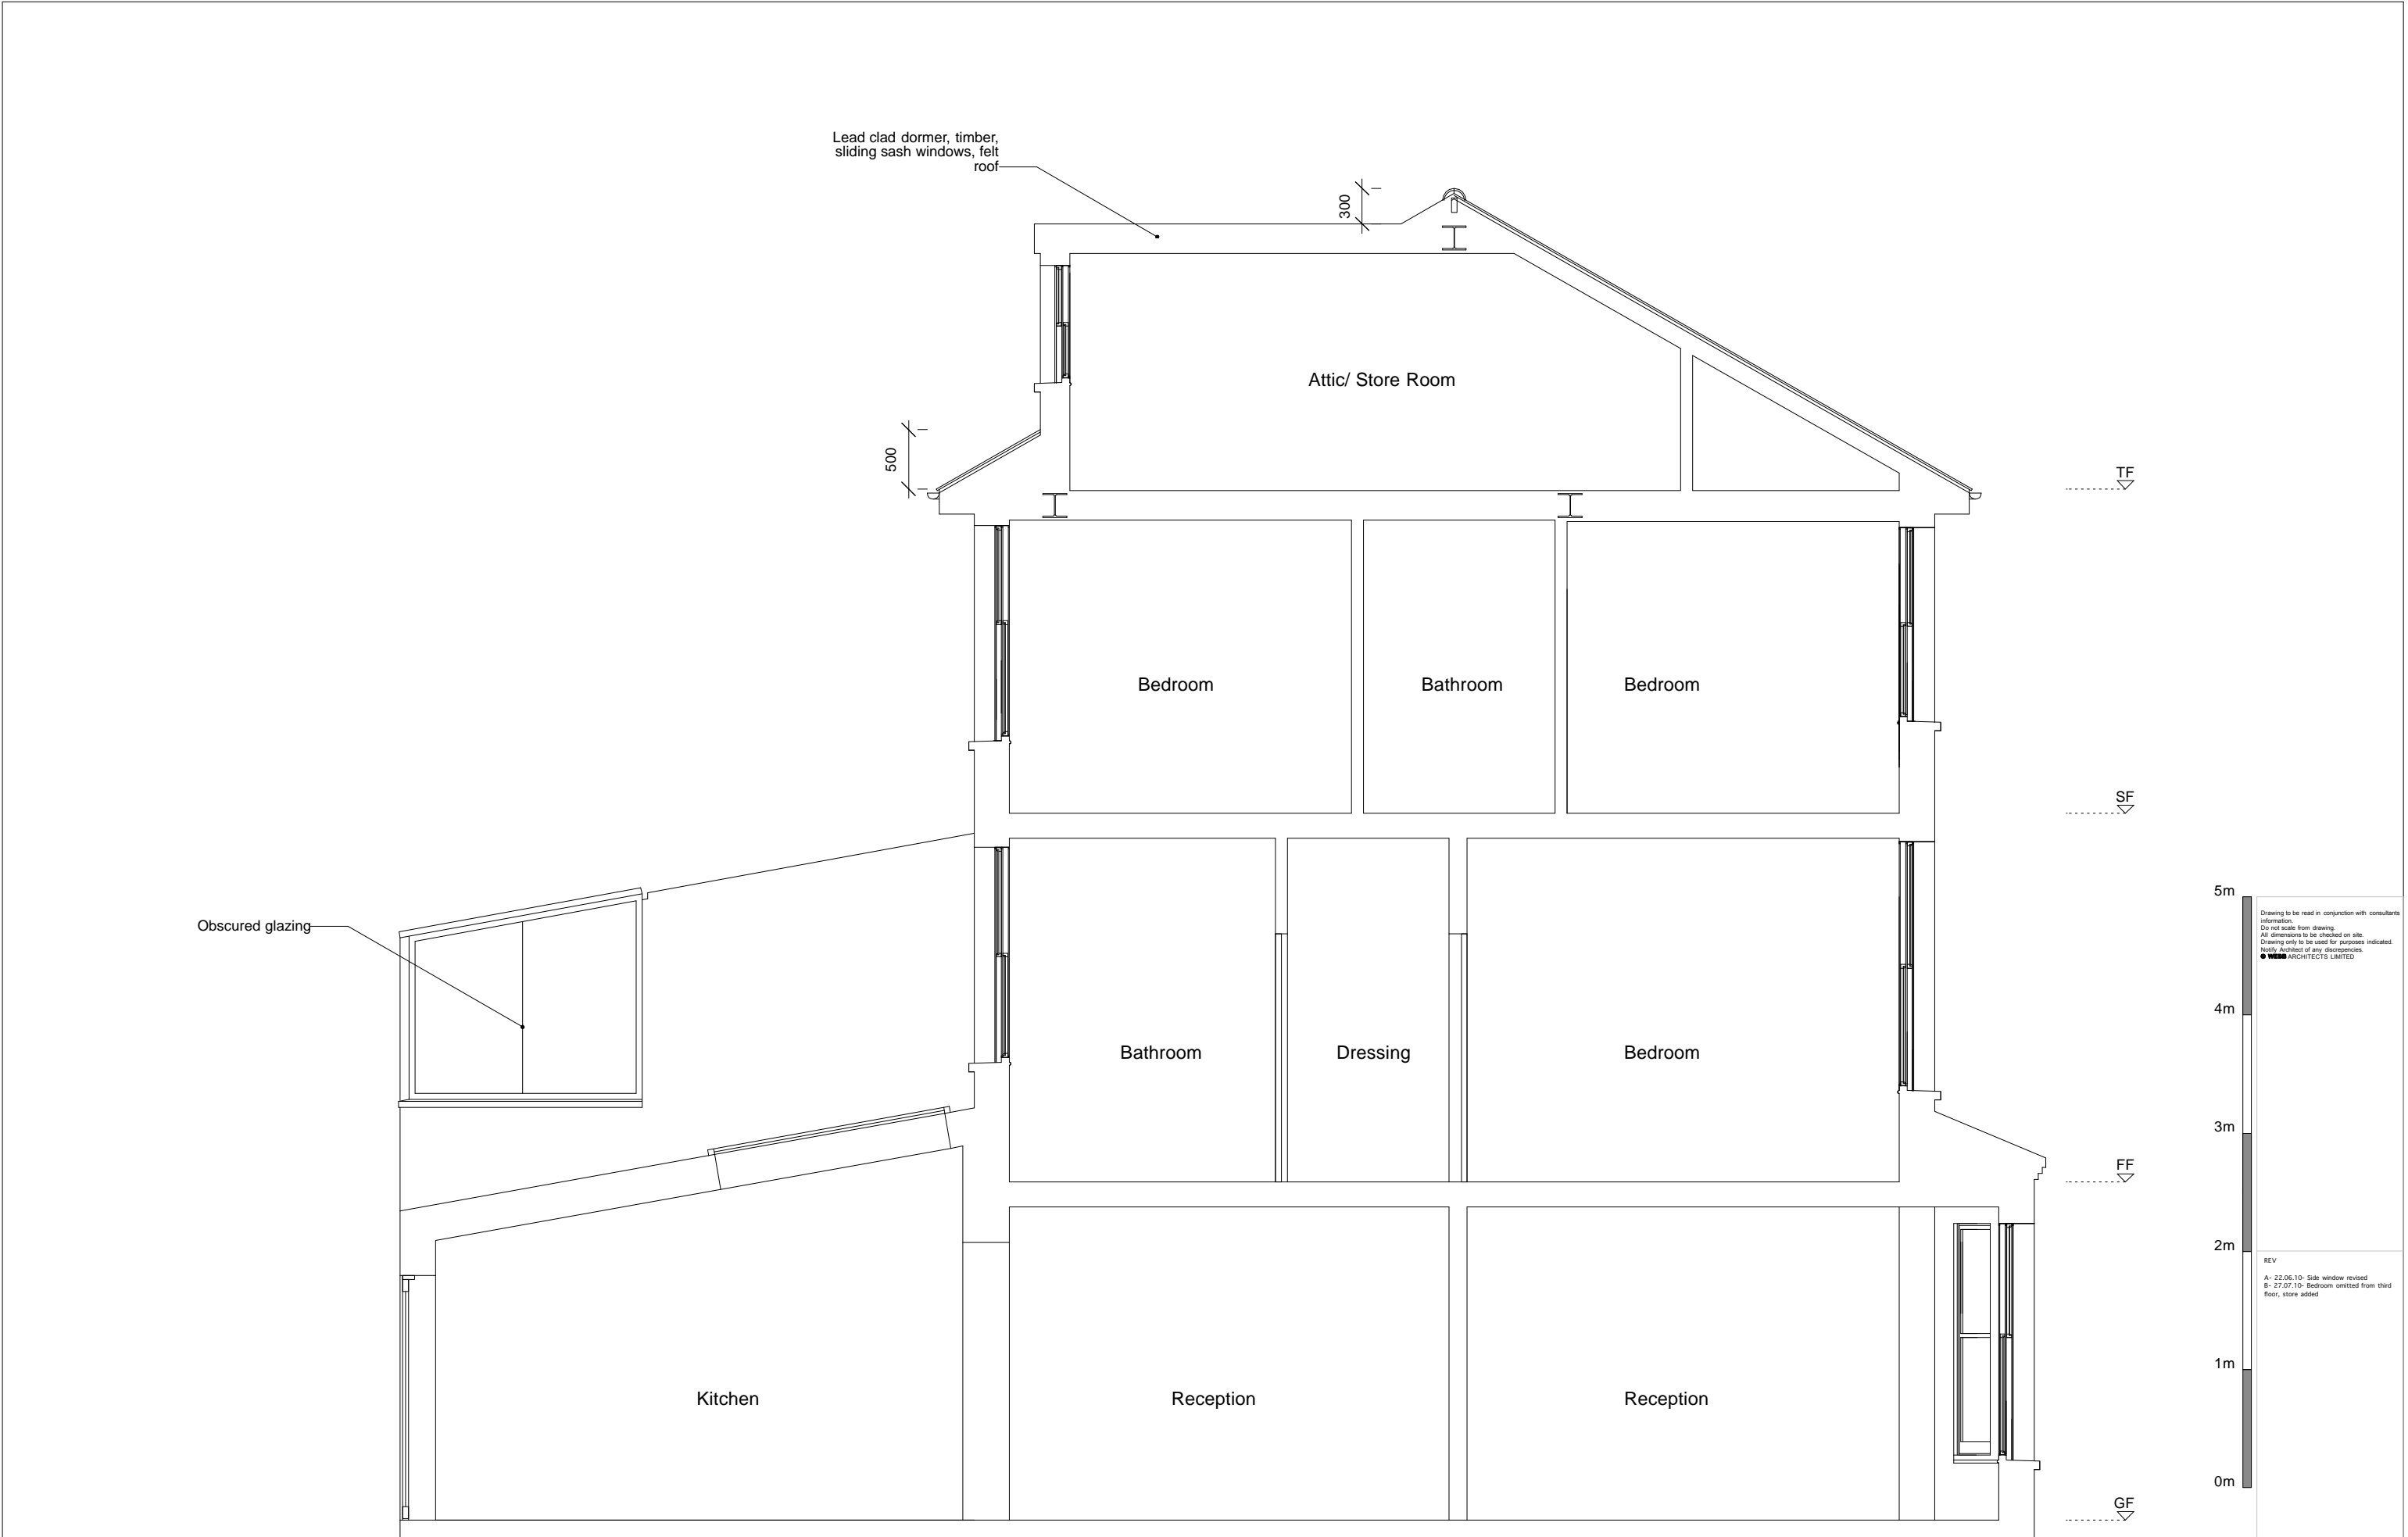

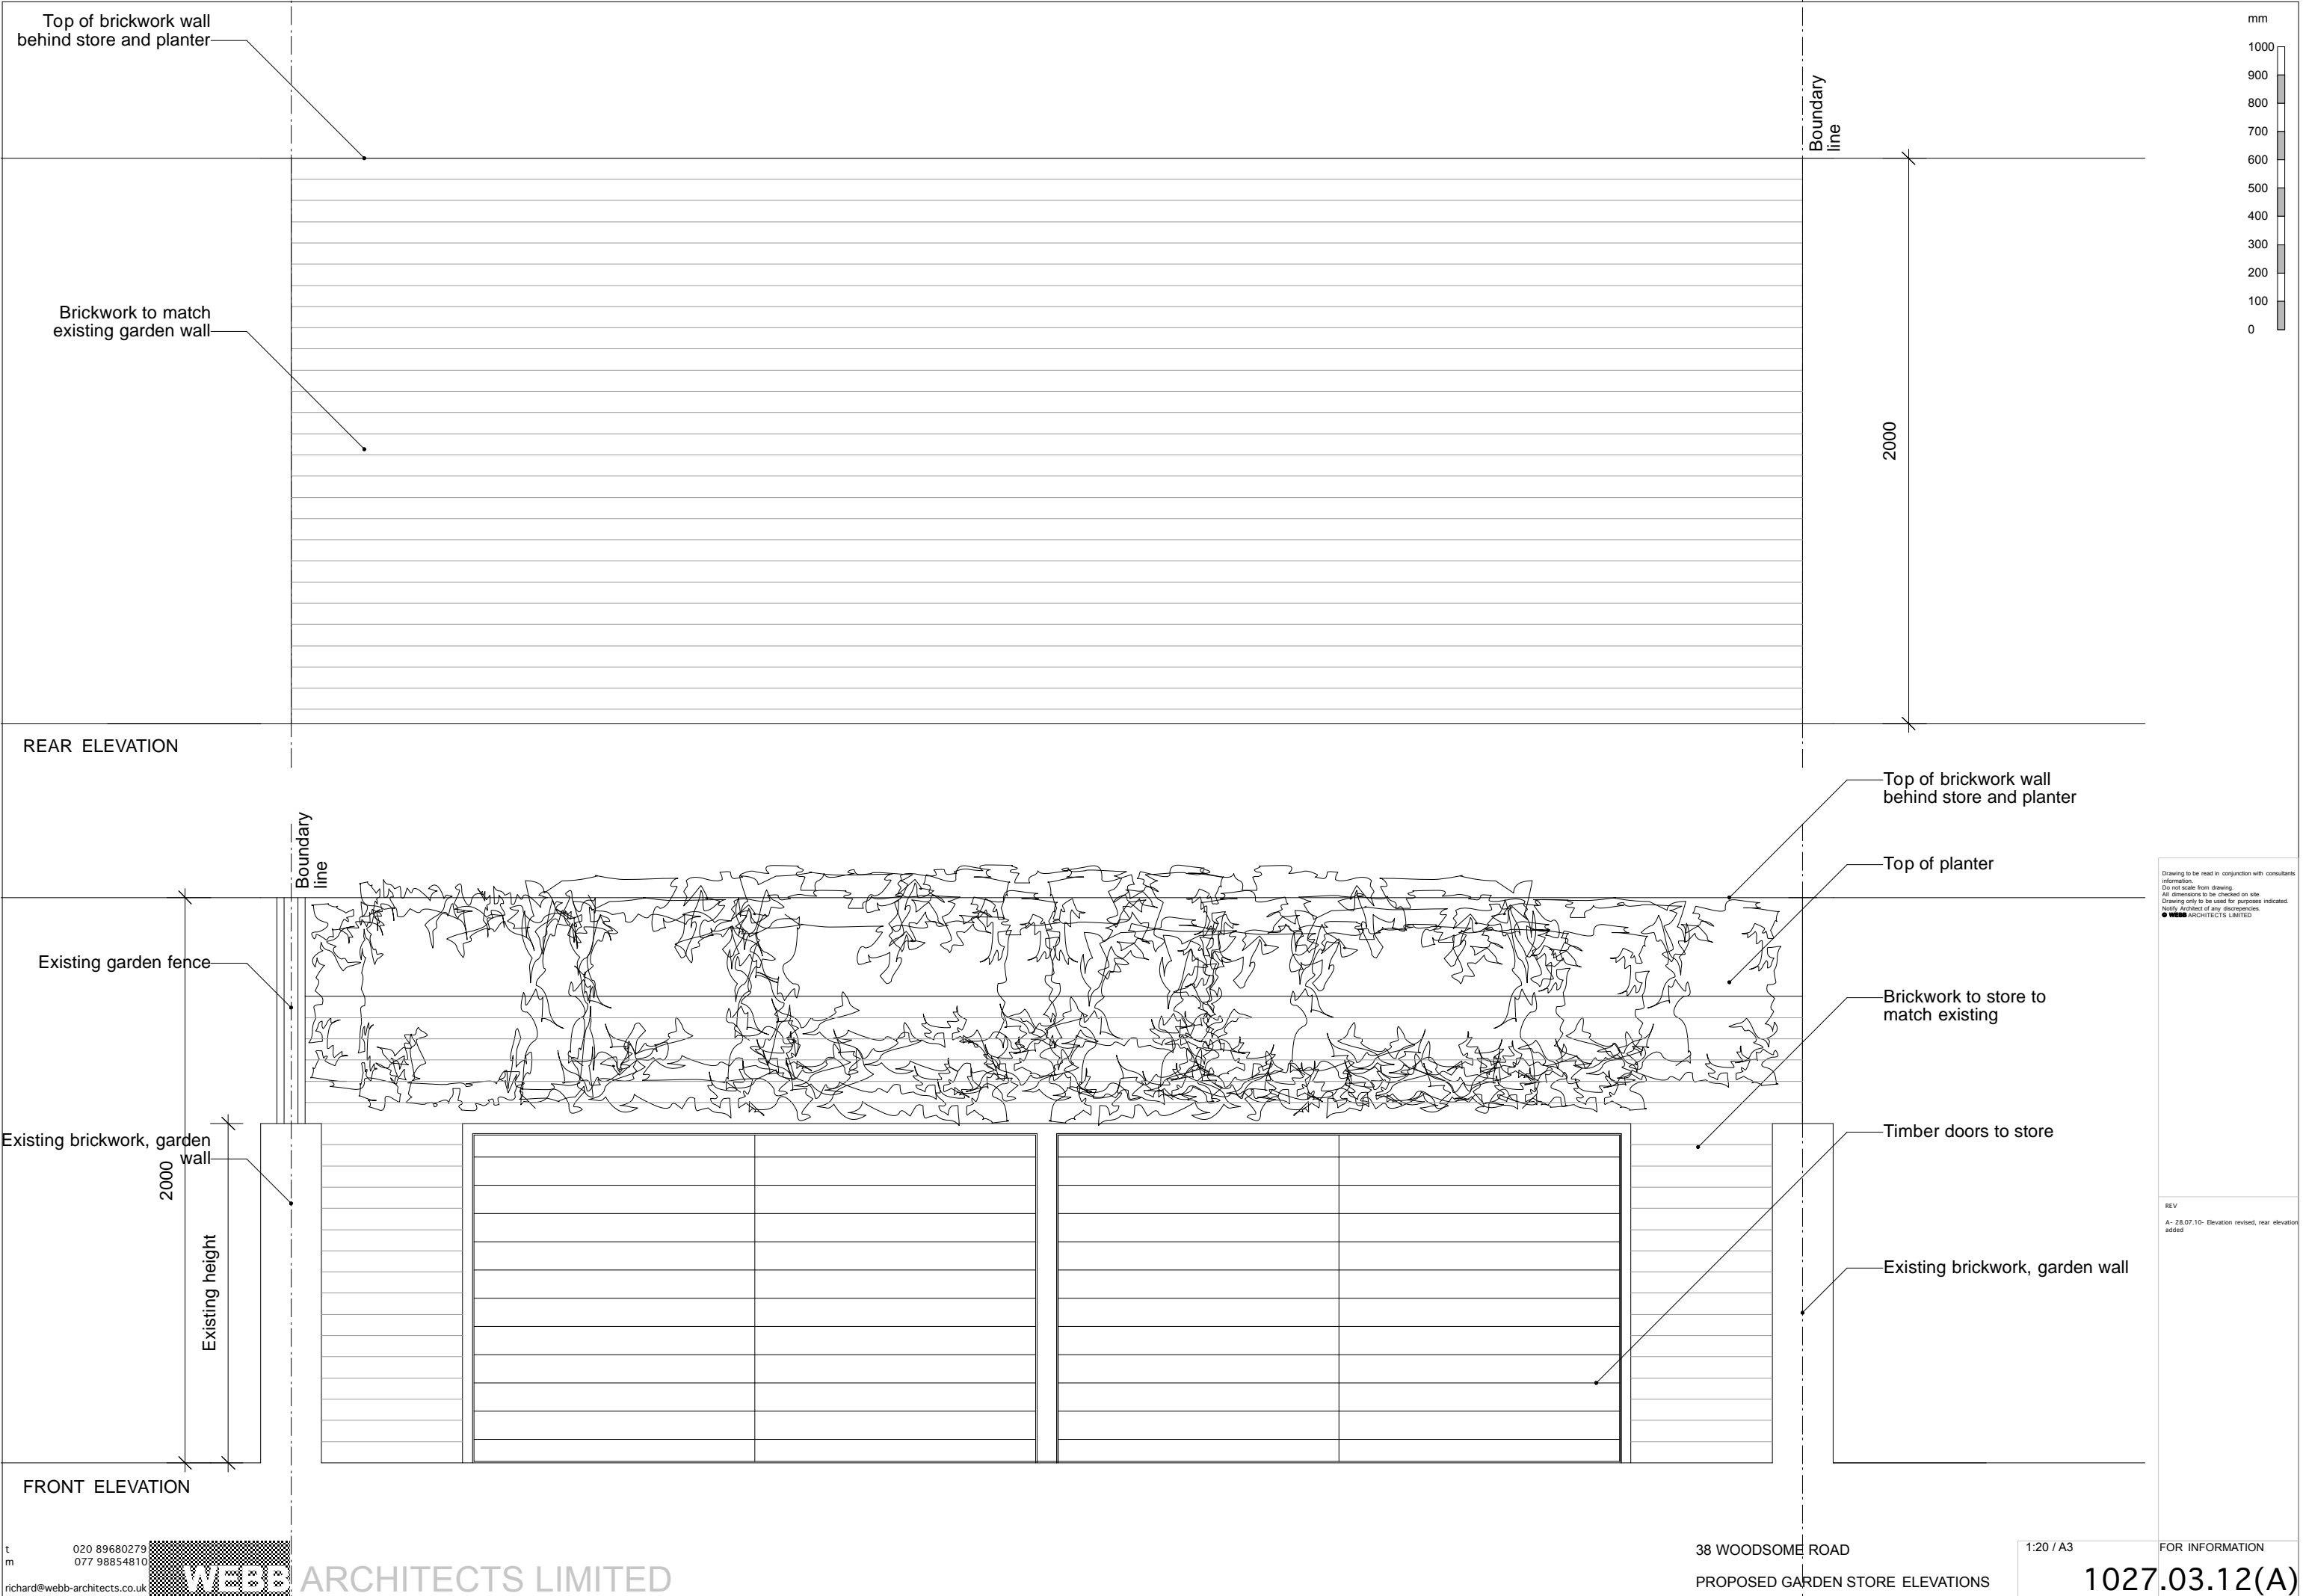


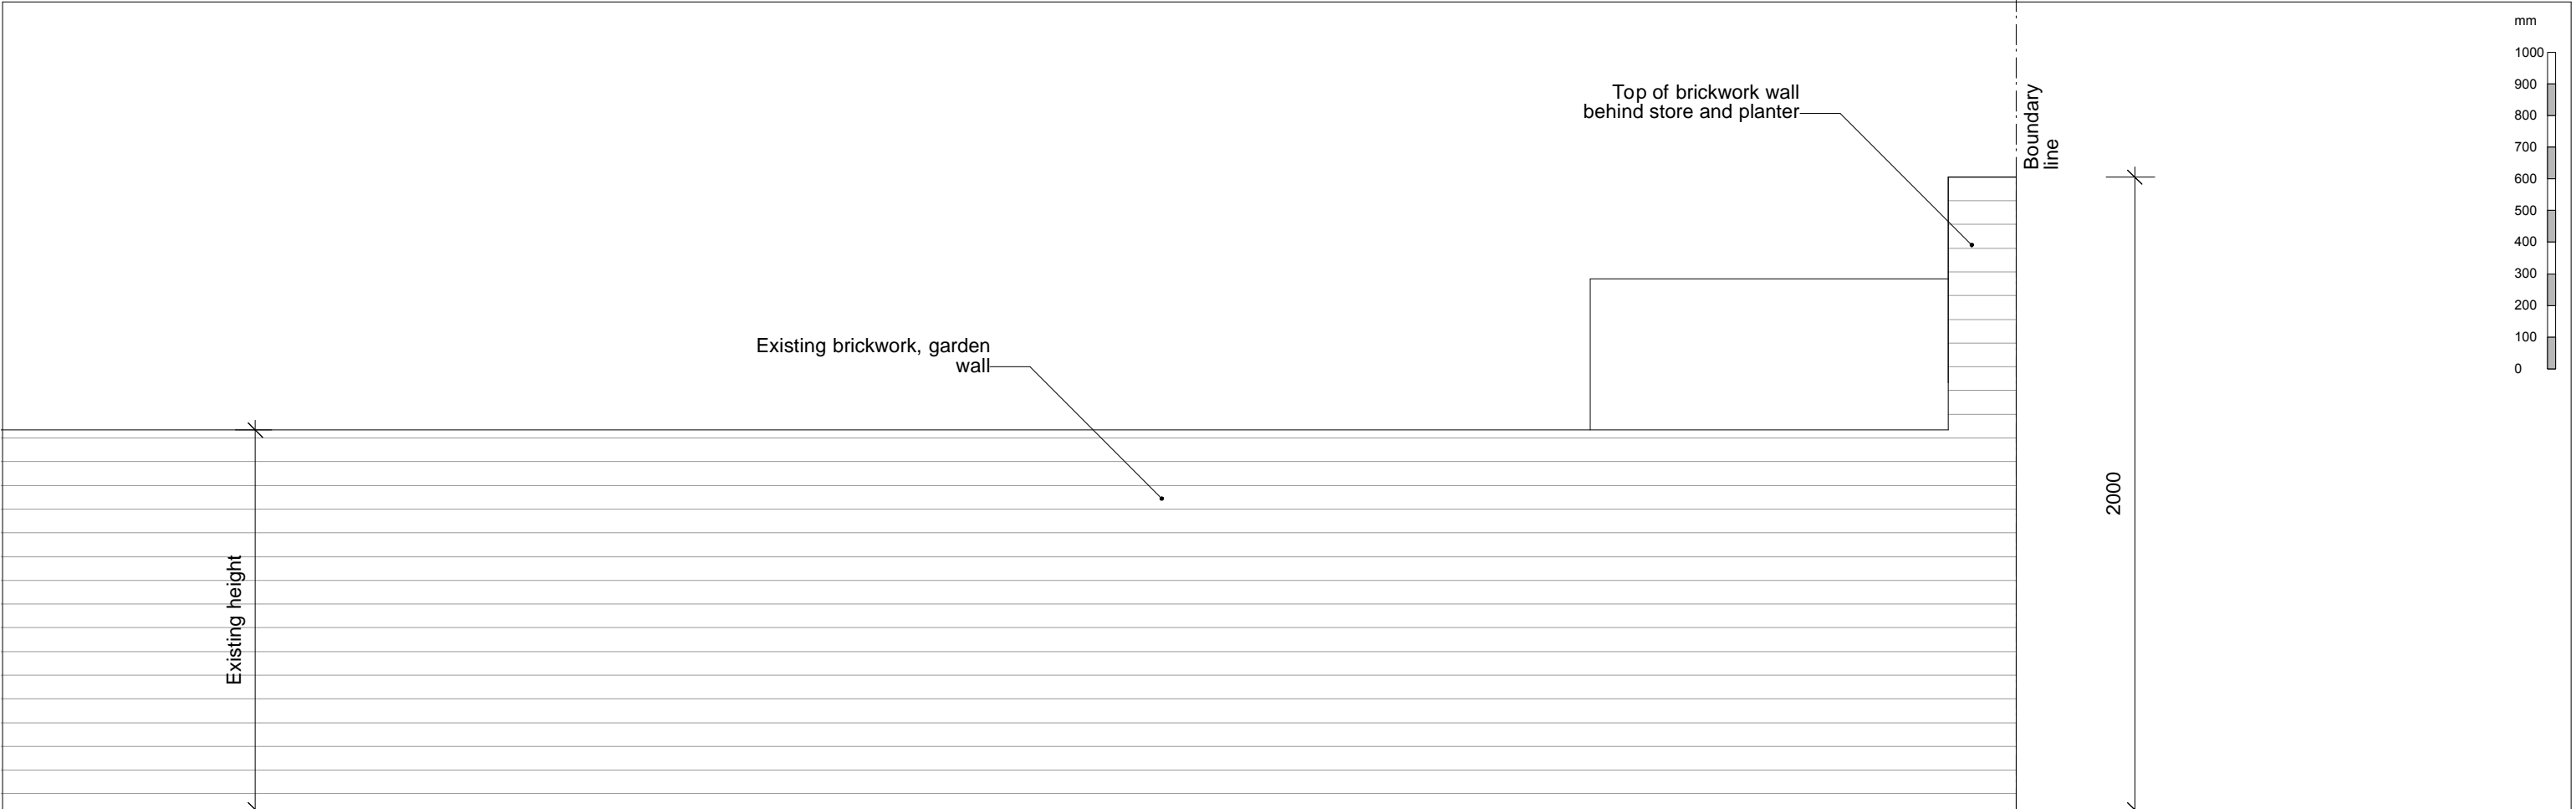

SIDE ELEVATION 2

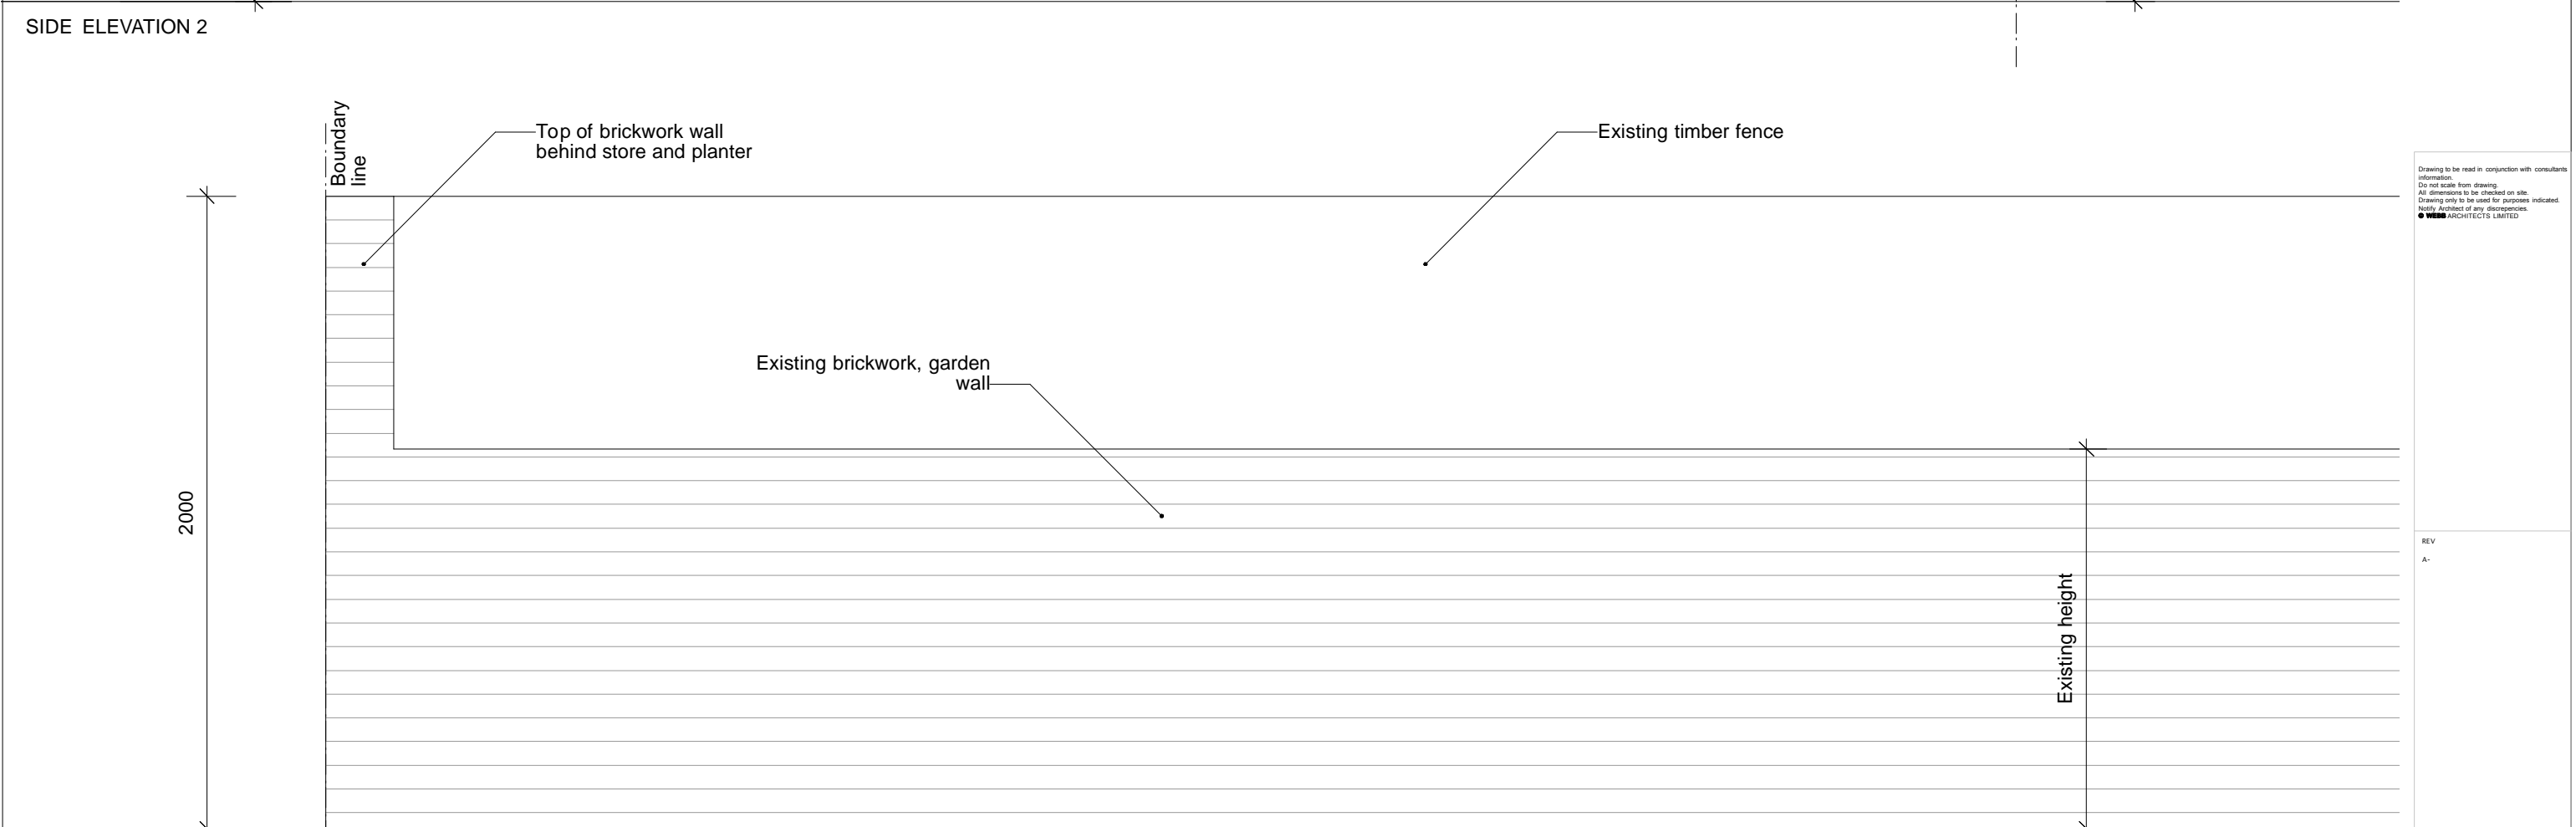

SIDE ELEVATION 1

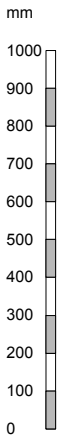

Drawing to be read in conjunction with consultants information.
Do not scale from drawing.
All dimensions to be checked on site.
Drawing only to be used for purposes indicated.
Not to be used for any other purposes.
● WEBB ARCHITECTS LIMITED

REV
A-