





LOCATION MAP
NOT TO SCALE

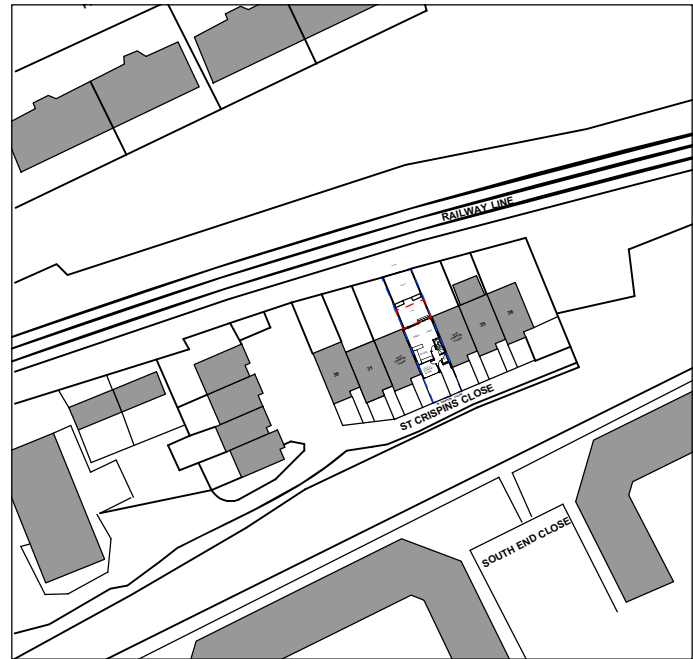

LOCATION PLAN 1:1250@a3

0 20 30 40 50 60 70 M

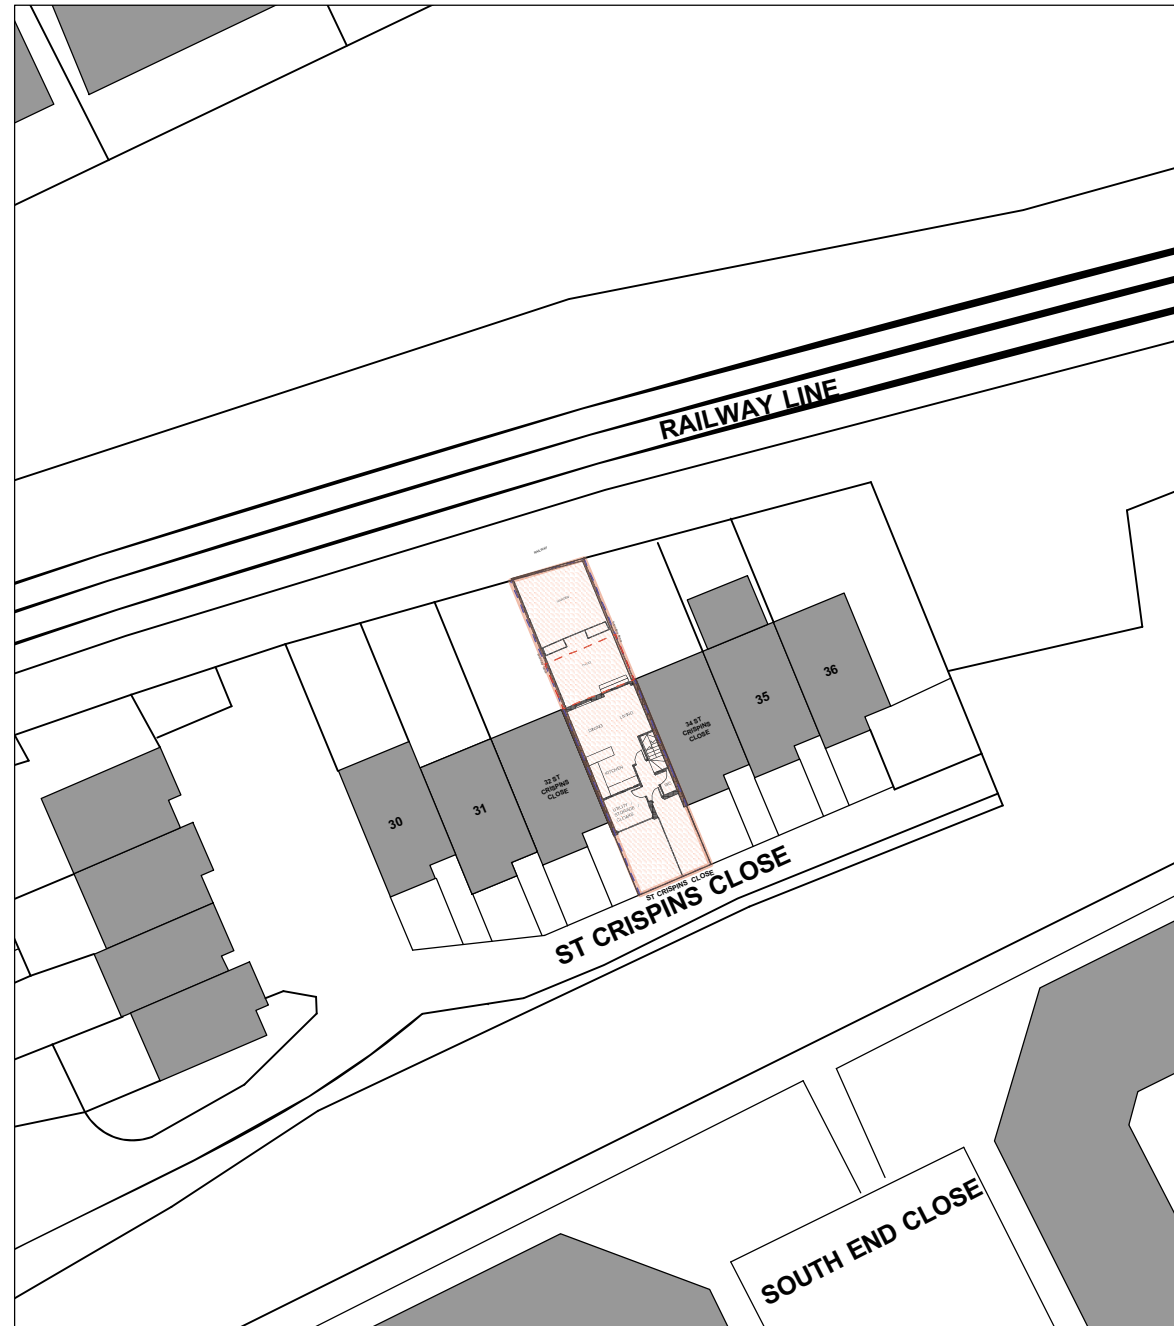

EXISTING SITE BLOCK PLAN 1:500@a3

0 5 10 15 20 25 30 M



OWNERSHIP AREA



APPLICATION BOUNDARY

REVISION HISTORY:
P1. 15.02.12 PLANNING SUBMISSION

status: PLANNING

project: 33 St Crispins Close Extension

client: Mr S Clark

drawing title: LOCATION PLAN & SITE BLOCK PLAN

drg no: GA.01

scale: AS NOTED

revision: P1

date: JAN 2012

W. www.neiljarvis.co.uk E. mail@neiljarvis.co.uk T. 07795383847