




67 Jamestown Road

69 Jamestown Road

71 Jamestown Road

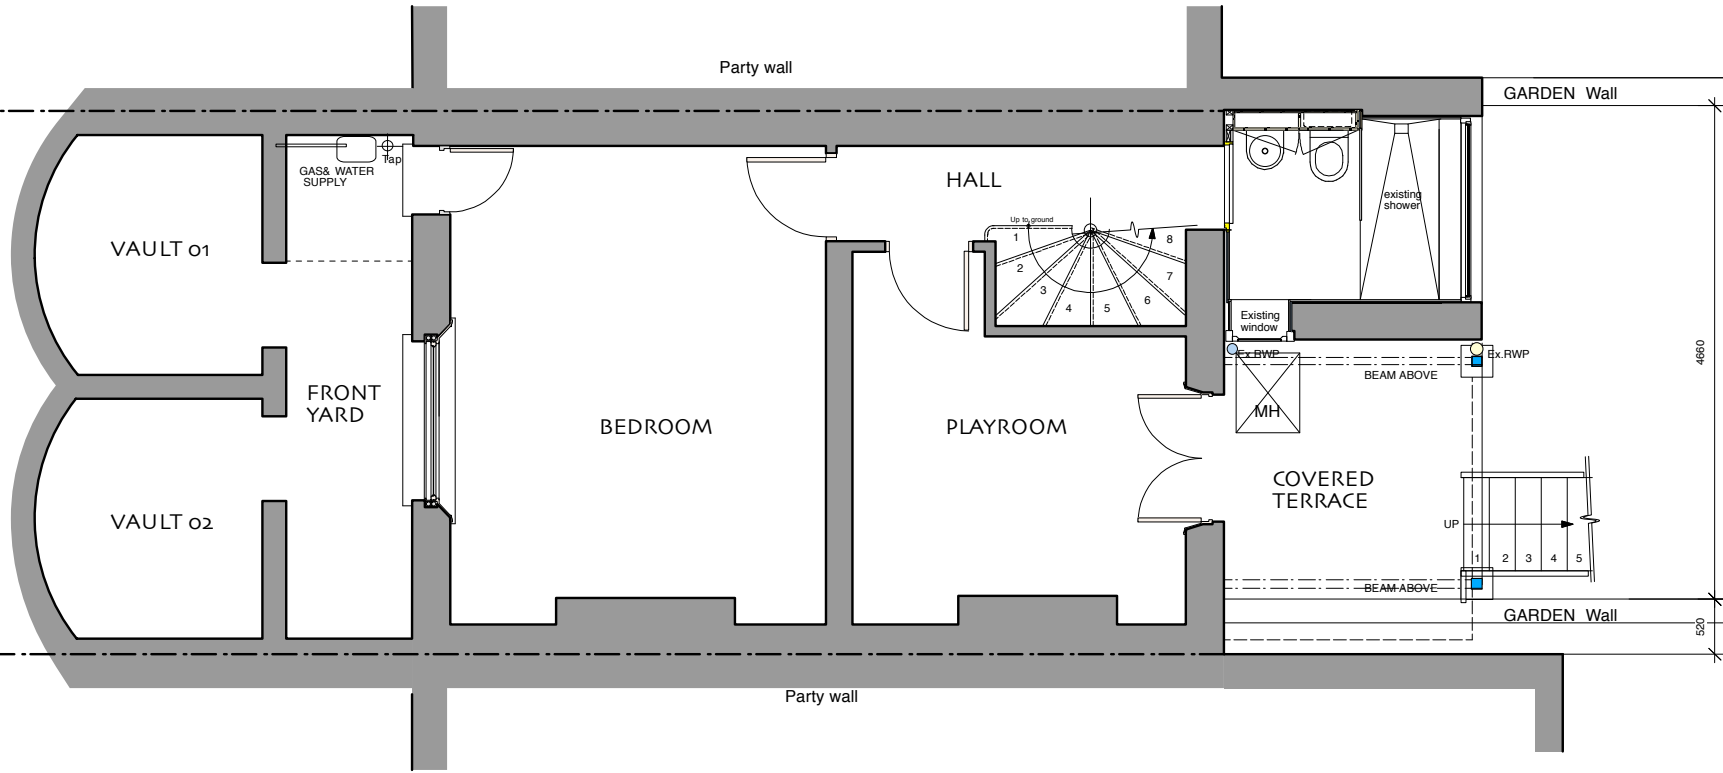

Revisions Notes:


Client  
**NICHOLAS & MIRIAM SHAW**  
 Job Title  
**69 JAMESTOWN ROAD  
 LONDON  
 NW1 7DB**

Drawing name  
**EXISTING BASEMENT FLOOR**

Scale <b>1:50 @ A3</b>	Date drawn <b>Feb 2012</b>
Job number	Drawing number

**344**    **EI**

Current Revision

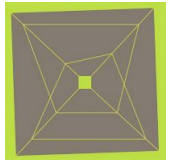

**Fernanda Pagnossin Design**  
 37 Aberdare Gardens  
 London NW6 3AJ  
 tel +44(0)20 76240831  
 mob +44(0)7973 967929  
 info@fernandapagnossin.com  
 fpagnossin@mac.com