




67 Jamestown Road

69 Jamestown Road

71 Jamestown Road

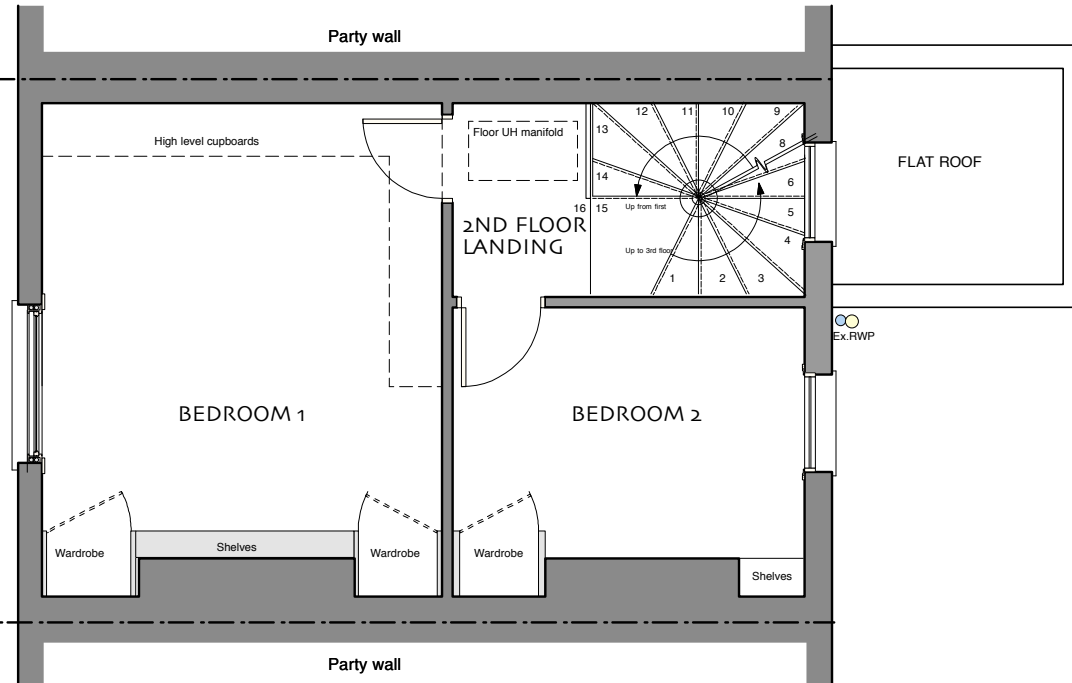

Revisions Notes:


Client
NICHOLAS & MIRIAM SHAW
Job Title
**69 JAMESTOWN ROAD
LONDON
NW1 7DB**

Drawing name
EXISTING SECOND FLOOR

Scale 1:50 @ A3	Date drawn Feb 2012
Job number	Drawing number

344	E4
------------	-----------

Current
Revision

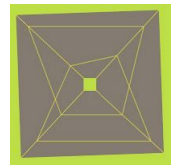

Fernanda Pagnossin Design
37 Aberdare Gardens
London NW6 3AJ
tel +44(0)20 76240831
mob +44(0)7973 967929
info@fernandapagnossin.com
fpagnossin@mac.com