


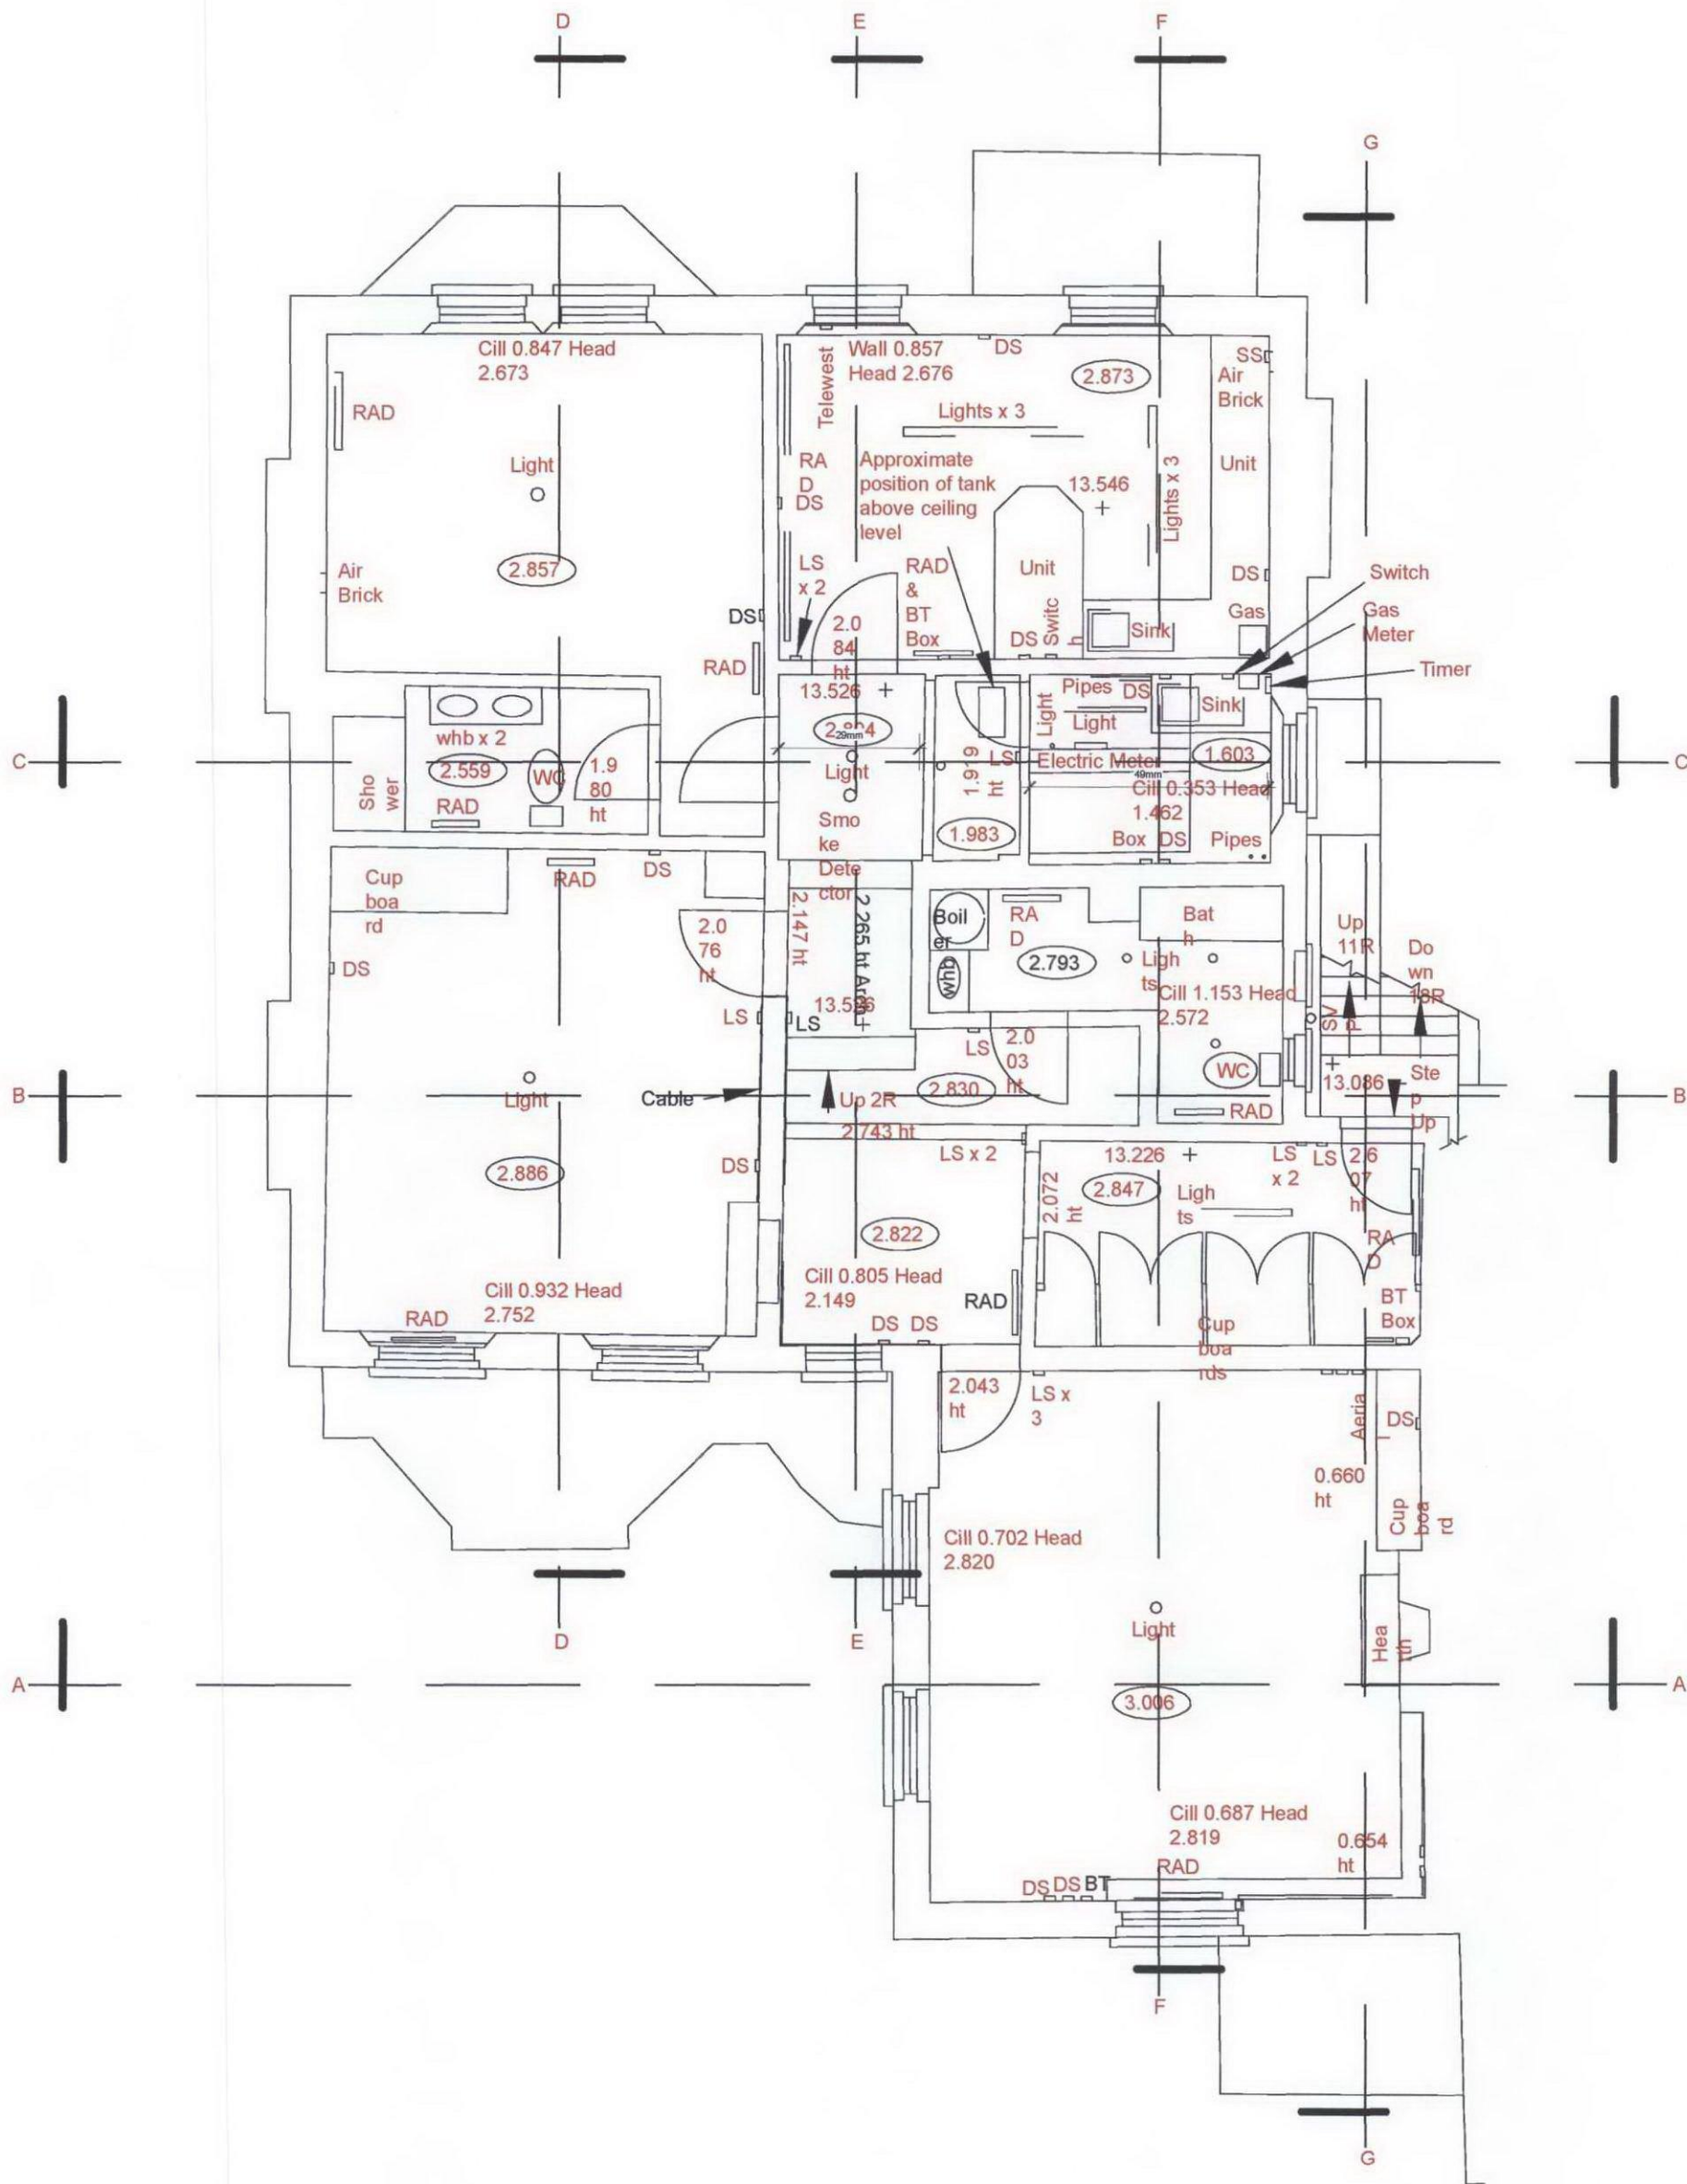

JOB NO	10	JOB	29-ARKWRIGHT-ROAD		Stephen Banahan Land & Measured Surveys
DRAWING NO	03	DRAWING TITLE FIRST-FLOOR			
REV	-				
SCALE	1:50				
CHECKED	SJB	DATE	15/07/2011	DRAWN BY	
69 Ritherdon Road		, LONDON SW17 8QH			TEL : 020 86730471

KEY

Ht - Height from floor level

DS - Double Socket
RAD - Radiator
LB - Light Bulb
LS - Light Switch
SS - Single Socket

○ - Ceiling Height