


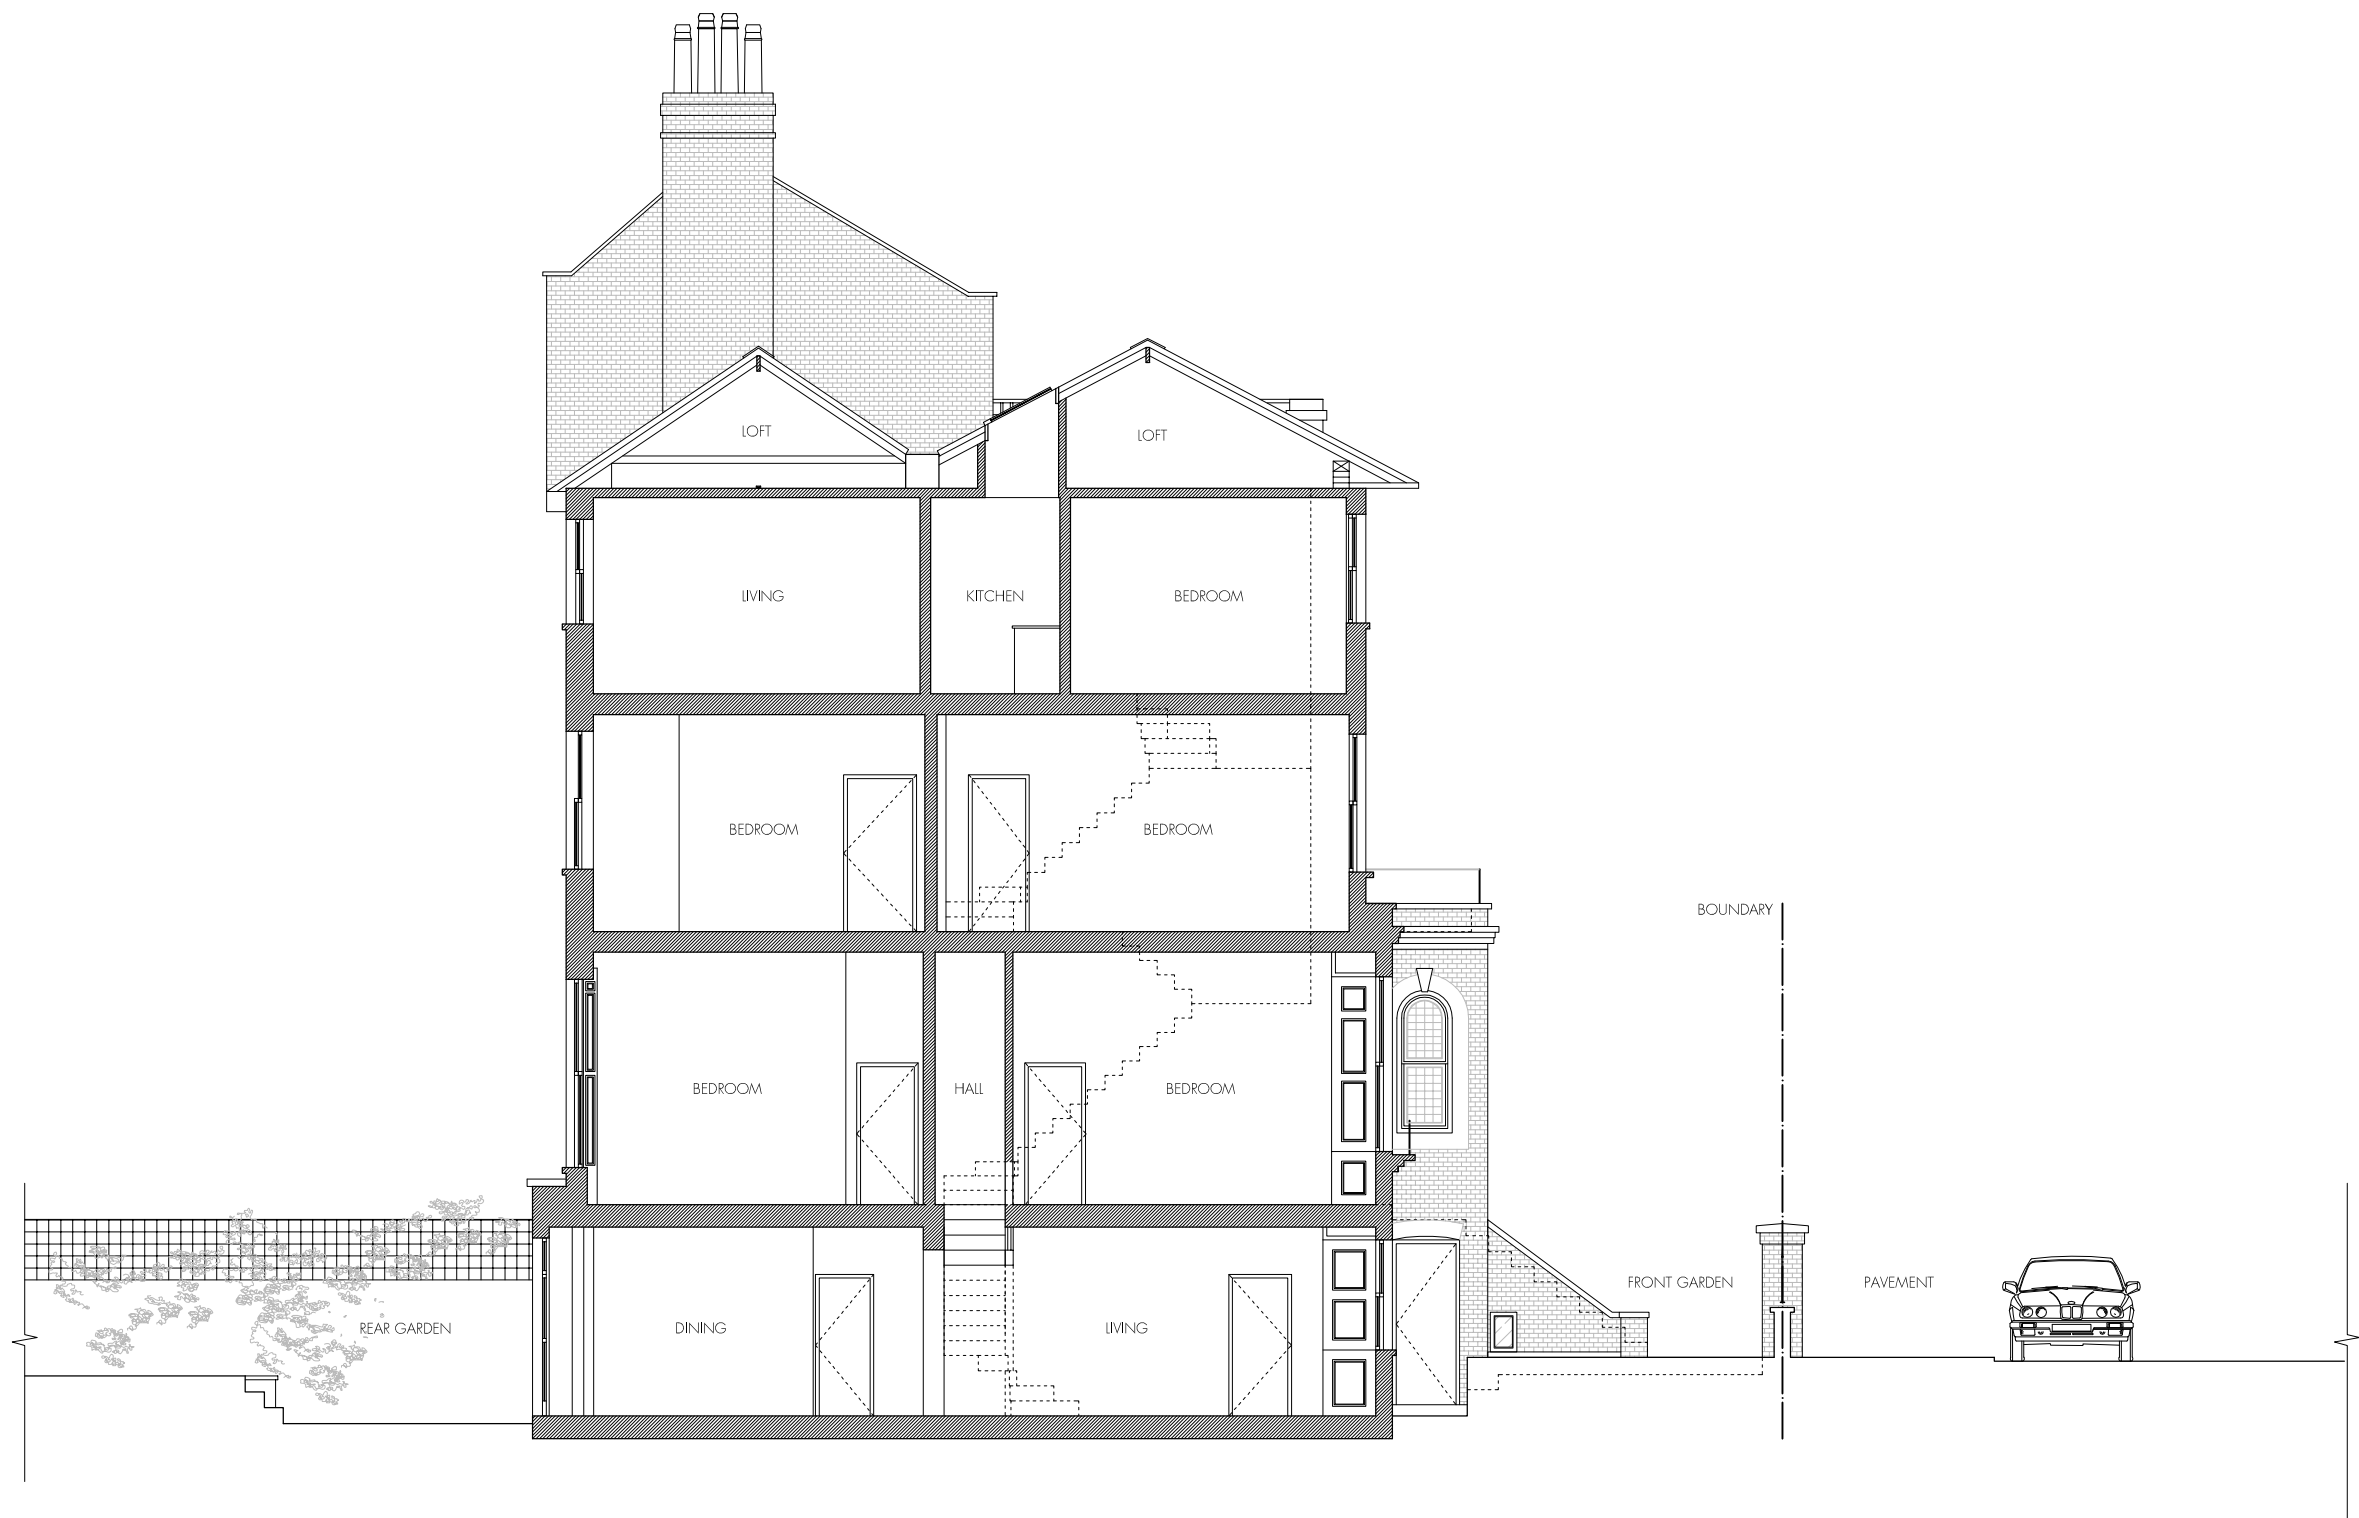

SECTION AA

Do not scale off this drawing.

All indicated dimensions to be checked and verified on site by the Main Contractor before commencement of any fabrication drawings or work whatsoever on site.

Report all discrepancies to the Architect immediately. This drawing is to be read in conjunction with all the related Architect's and Structural Engineer's drawings, details and all relevant information.

rev.	rev. date	rev. description
------	-----------	------------------



tasou
associates
architects + structural engineers

4 Amwell Street, London, EC1R 1UQ T: 020 7713 7070 F: 020 7713 7071 E: tasou@tasou.co.uk		
project 8 South Villas London NW1 9BS		
drwg title Existing Section AA		
date September 2011	drwg no. EX/04	rev.
scale @ A1 1:50	job no. 1326	