



SECTION AA

Existing chimney closer to be raised and replaced with reclaimed pots of varying heights

Party wall raised in London stock brick to match existing

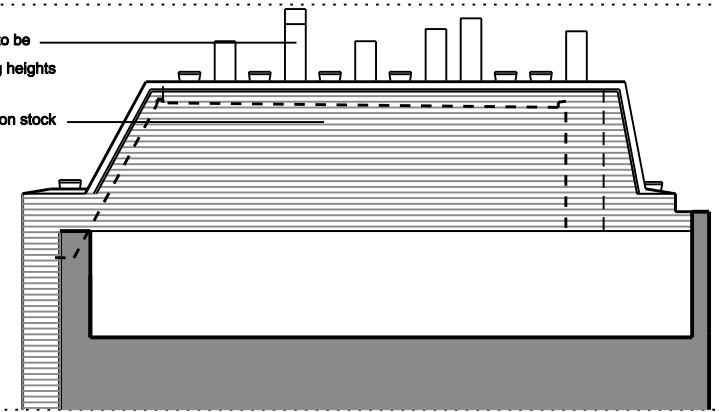


SECTION C.C.

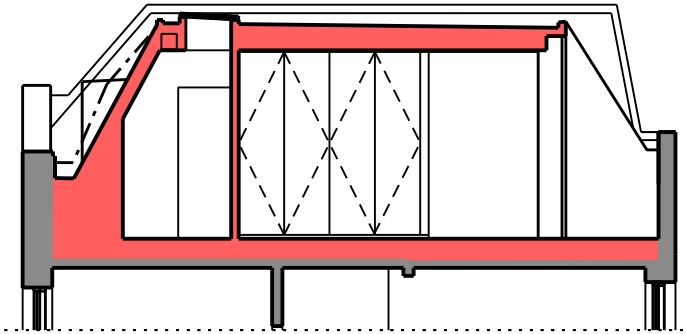

SECTION B.B.




NEW BUILD

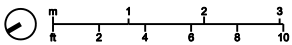


PI	22.02.12	PLANNING	AMENDMENTS
P	07.02.12	PLANNING	CONSENT
REV	DATE	DESCRIPTION	


107D QUEEN'S CRESCENT, LONDON NW5 FOR R+T KEEP		TITLE PROPOSED SECTIONS			
© RICHARD KEEP ARCHITECTS 48B Grafton Road London NW5 3DY Tel 02034176623 e:rk@richardkeep.com		DRAWN	DATE 05.01.12	JOB NO 117	REV P1
CONTRACTOR TO CHECK ALL DIMENSIONS ON SITE DO NOT SCALE SPECIFICATION TO TAKE PRECEDENCE OVER DRAWINGS AND DETAILS		CHECK	SCALE 1:100@A4 1:50@A2	DWG 1205	DATE 22.02.12

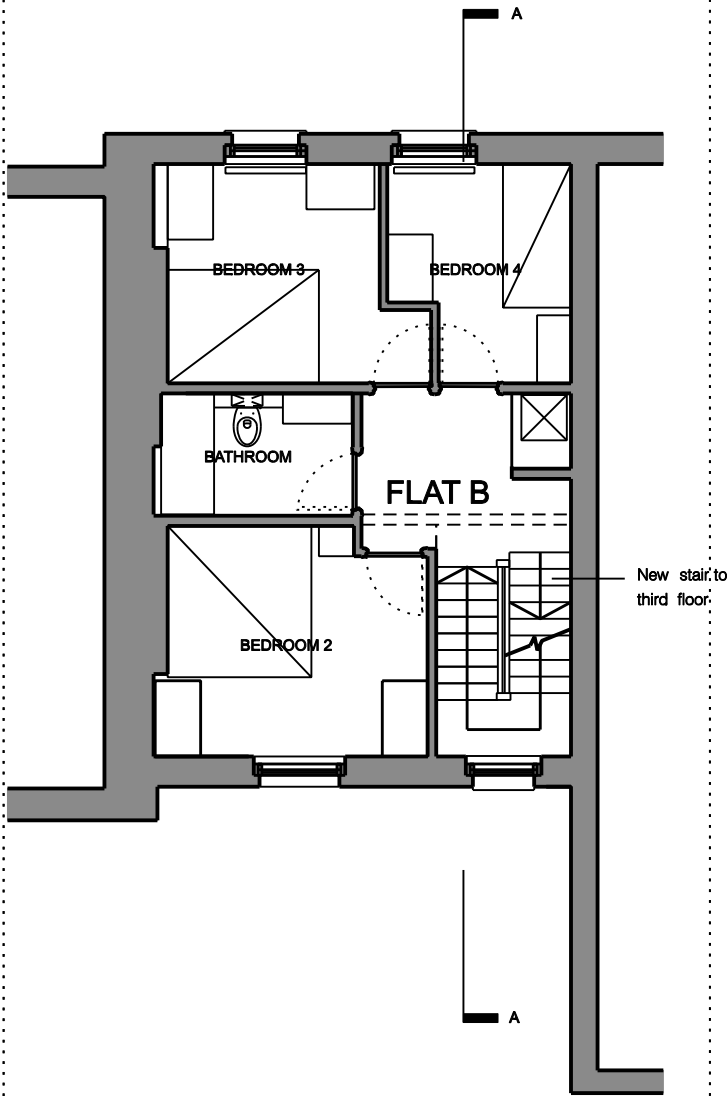


PROPOSED SECOND PLAN 1:100

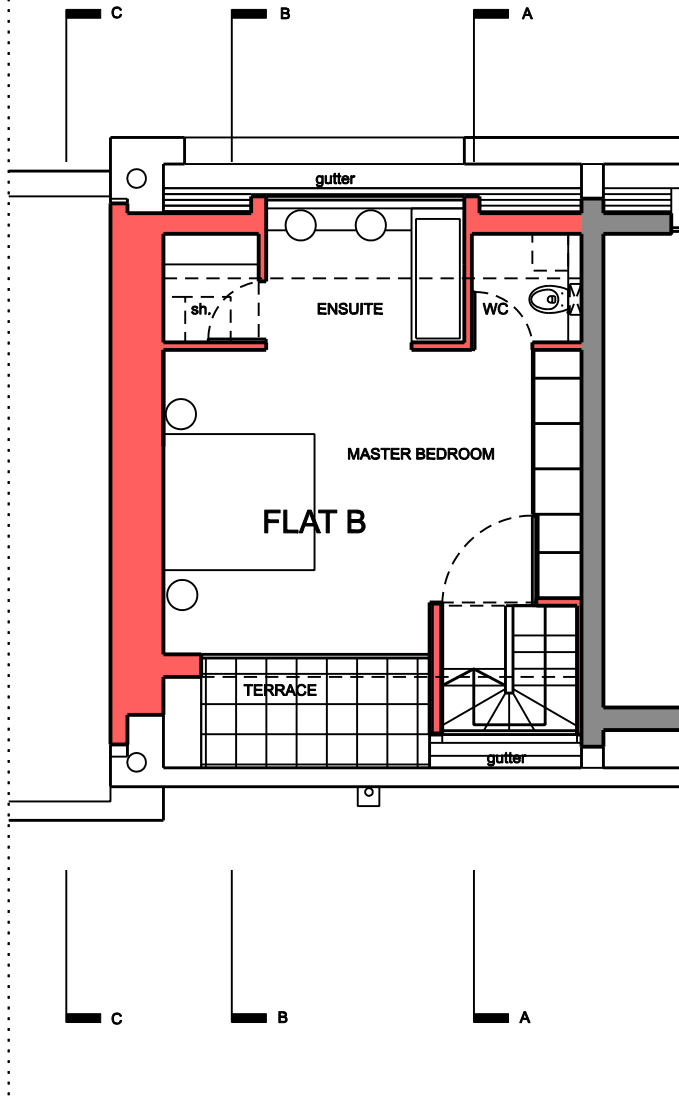

PROPOSED THIRD FLOOR PLAN 1:100

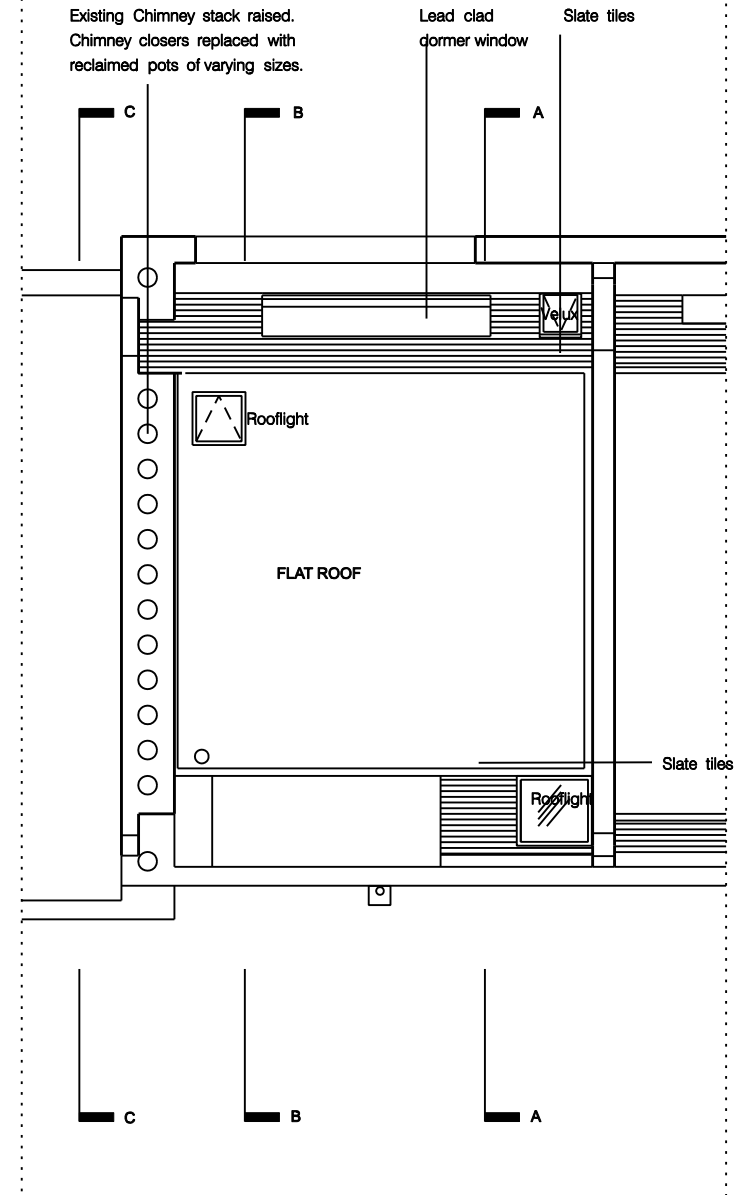

PROPOSED ROOF PLAN 1:100

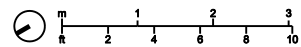


REV	DATE	DESCRIPTION
P1	22.02.12	PLANNING AMENDMENTS
P	07.02.12	PLANNING CONSENT

107b QUEEN'S CRESCENT, LONDON NW5 FOR R+T KEEP		TITLE PROPOSED PLANS			
© RICHARD KEEP ARCHITECTS 48B Grafton Road London NW5 3DY Tel 02034178623 e:rk@richardkeep.com		DRAWN	DATE 05.01.12	JOB NO 117	REV P1
CONTRACTOR TO CHECK ALL DIMENSIONS ON SITE DO NOT SCALE SPECIFICATION TO TAKE PRECEDENCE OVER DRAWINGS AND DETAILS		CHECK	SCALE 1:100@A4 1:50@A2	DWG 1202	DATE 22.02.12



PROPOSED QUEEN'S CRESCENT ELEVATION

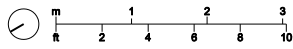

REV	DATE	DESCRIPTION
P	07.02.12	PLANNING CONSENT

107D QUEEN'S CRESCENT, LONDON NW5 FOR R+T KEEP		TITLE PROPOSED FRONT ELEVATION			
© RICHARD KEEP ARCHITECTS 48B Grafton Road London NW5 3DY Tel 02034178623 e:rk@richardkeep.com		DRAWN	DATE 05.01.12	JOB NO 117	REV P
CONTRACTOR TO CHECK ALL DIMENSIONS ON SITE DO NOT SCALE SPECIFICATION TO TAKE PRECEDENCE OVER DRAWINGS AND DETAILS		CHECK	SCALE 1:100@A4 1:50@A2	DWG 1210	DATE 07.02.12

Chimney stack and pots raised in London Stock Brick to match existing


Grey painted render

Grey zinc panel

Sliding Glass doors with grey metal frames

Slate tiles

Sloping roof light with grey metal frames

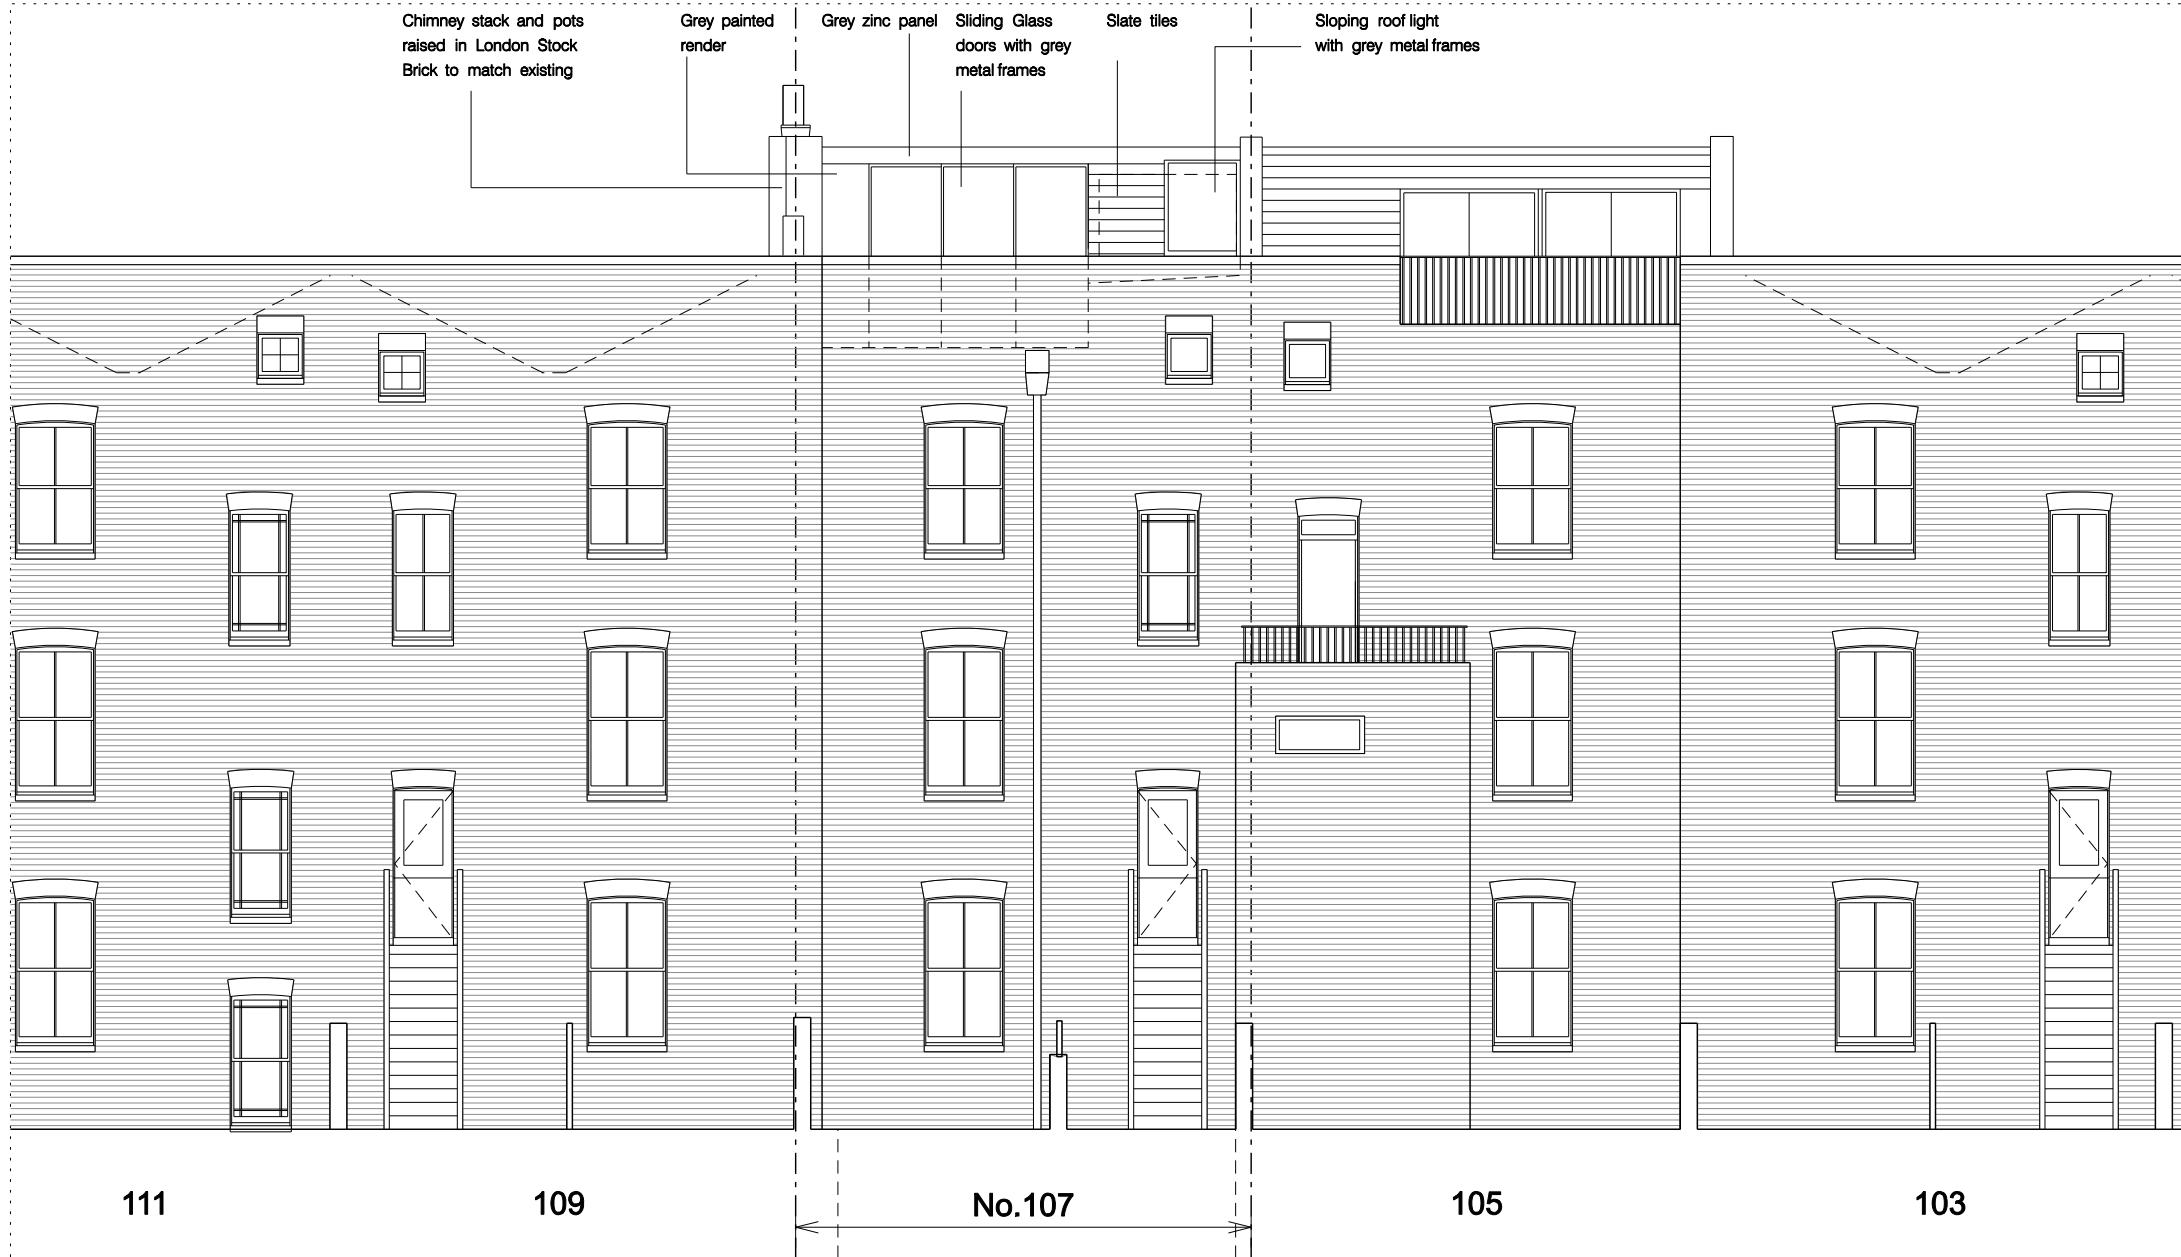


111

109

No.107

105

103

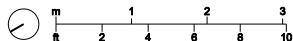

P 07.02.12 PLANNING CONSENT
 REV | DATE | DESCRIPTION

107b QUEEN'S CRESCENT, LONDON NW5 FOR R+T KEEP		TITLE PROPOSED REAR ELEVATION			
© RICHARD KEEP ARCHITECTS 48B Grafton Road London NW5 3DY Tel 02034176623 e:rk@richardkeep.com		DRAWN DATE 05.01.12	JOB NO 117	DWG 1211	REV P
CONTRACTOR TO CHECK ALL DIMENSIONS ON SITE DO NOT SCALE SPECIFICATION TO TAKE PRECEDENCE OVER DRAWINGS AND DETAILS		CHECK SCALE 1:100@A4 1:50@A2			DATE 07.02.12



FRONT ELEVATION



REAR ELEVATION

REV	DATE	DESCRIPTION
P	07.02.12	PLANNING CONSENT

107B QUEEN'S CRESCENT, LONDON NW5 FOR R+T KEEP		TITLE PROPOSED LONG ELEVATIONS			
© RICHARD KEEP ARCHITECTS 48B Grafton Road London NW5 3DY Tel 02034178623 e:rk@richardkeep.com		DRAWN	DATE 05.01.12	JOB NO 117	REV P
CONTRACTOR TO CHECK ALL DIMENSIONS ON SITE DO NOT SCALE SPECIFICATION TO TAKE PRECEDENCE OVER DRAWINGS AND DETAILS		CHECK	SCALE 1:100@A4 1:50@A2	DWG 1212	DATE 07.02.12