



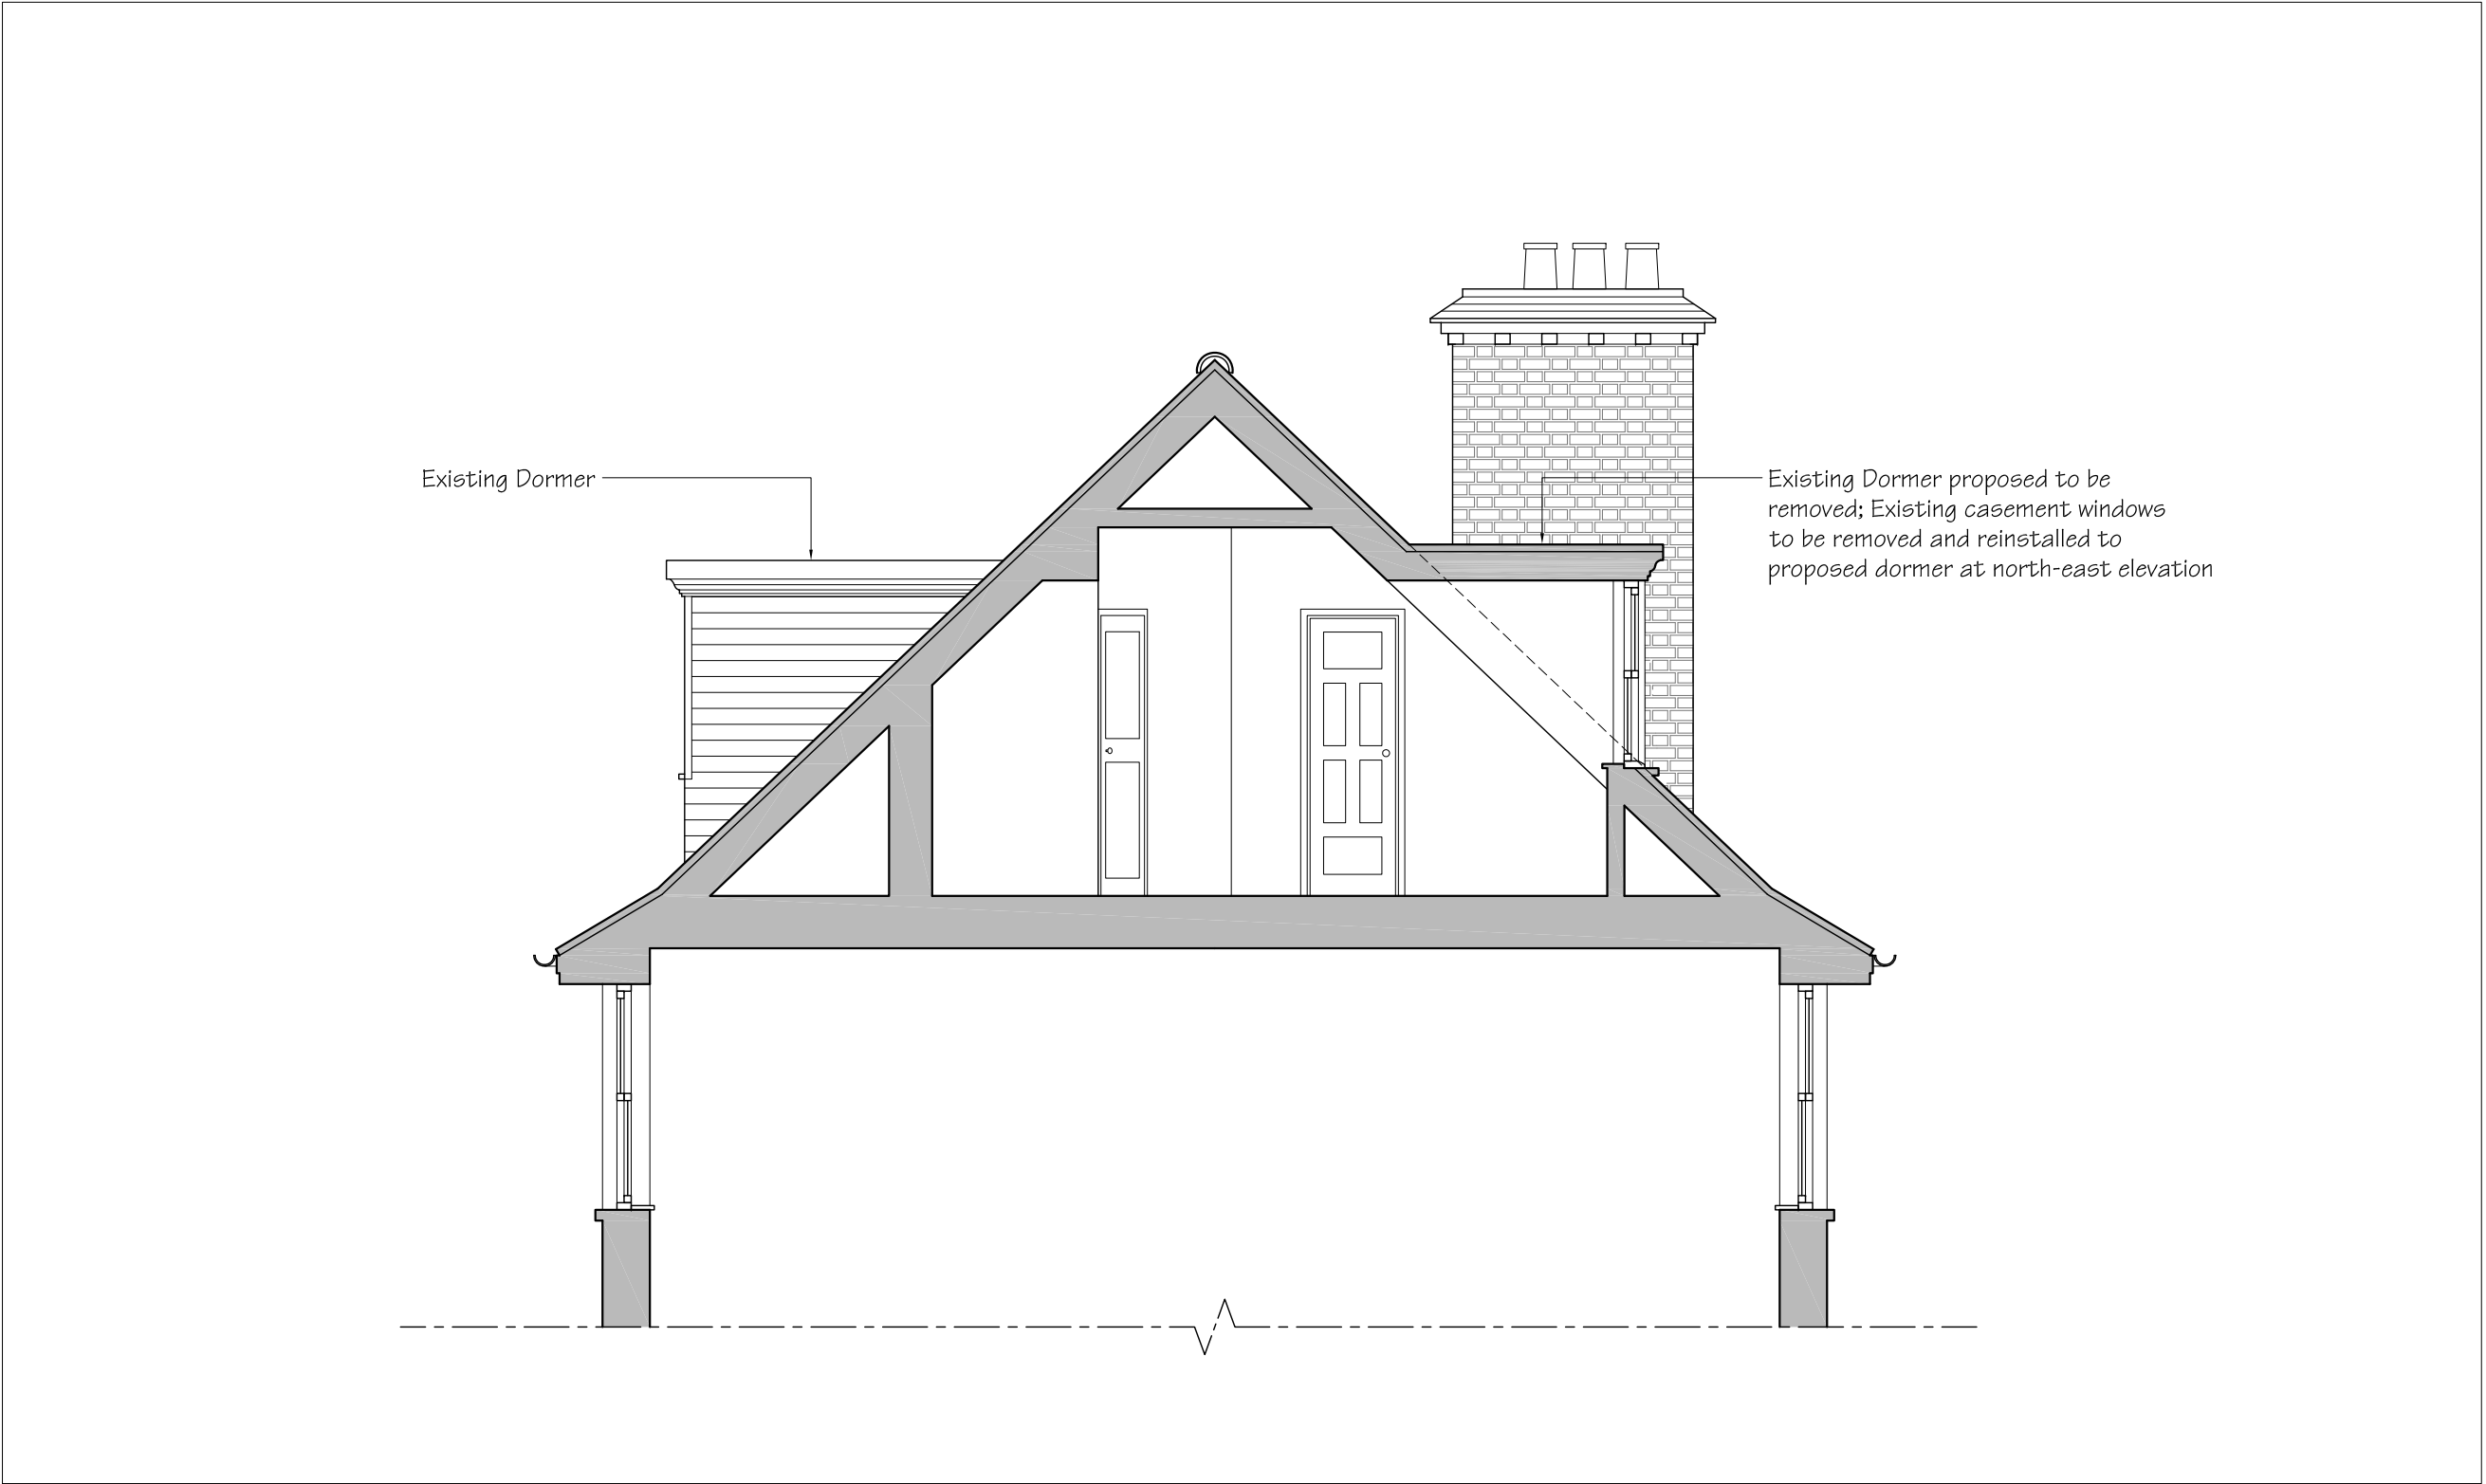


Existing Cross Section A-A
Scale 1:50 @A1



Existing Cross Section C-C
Scale 1:50 @A1

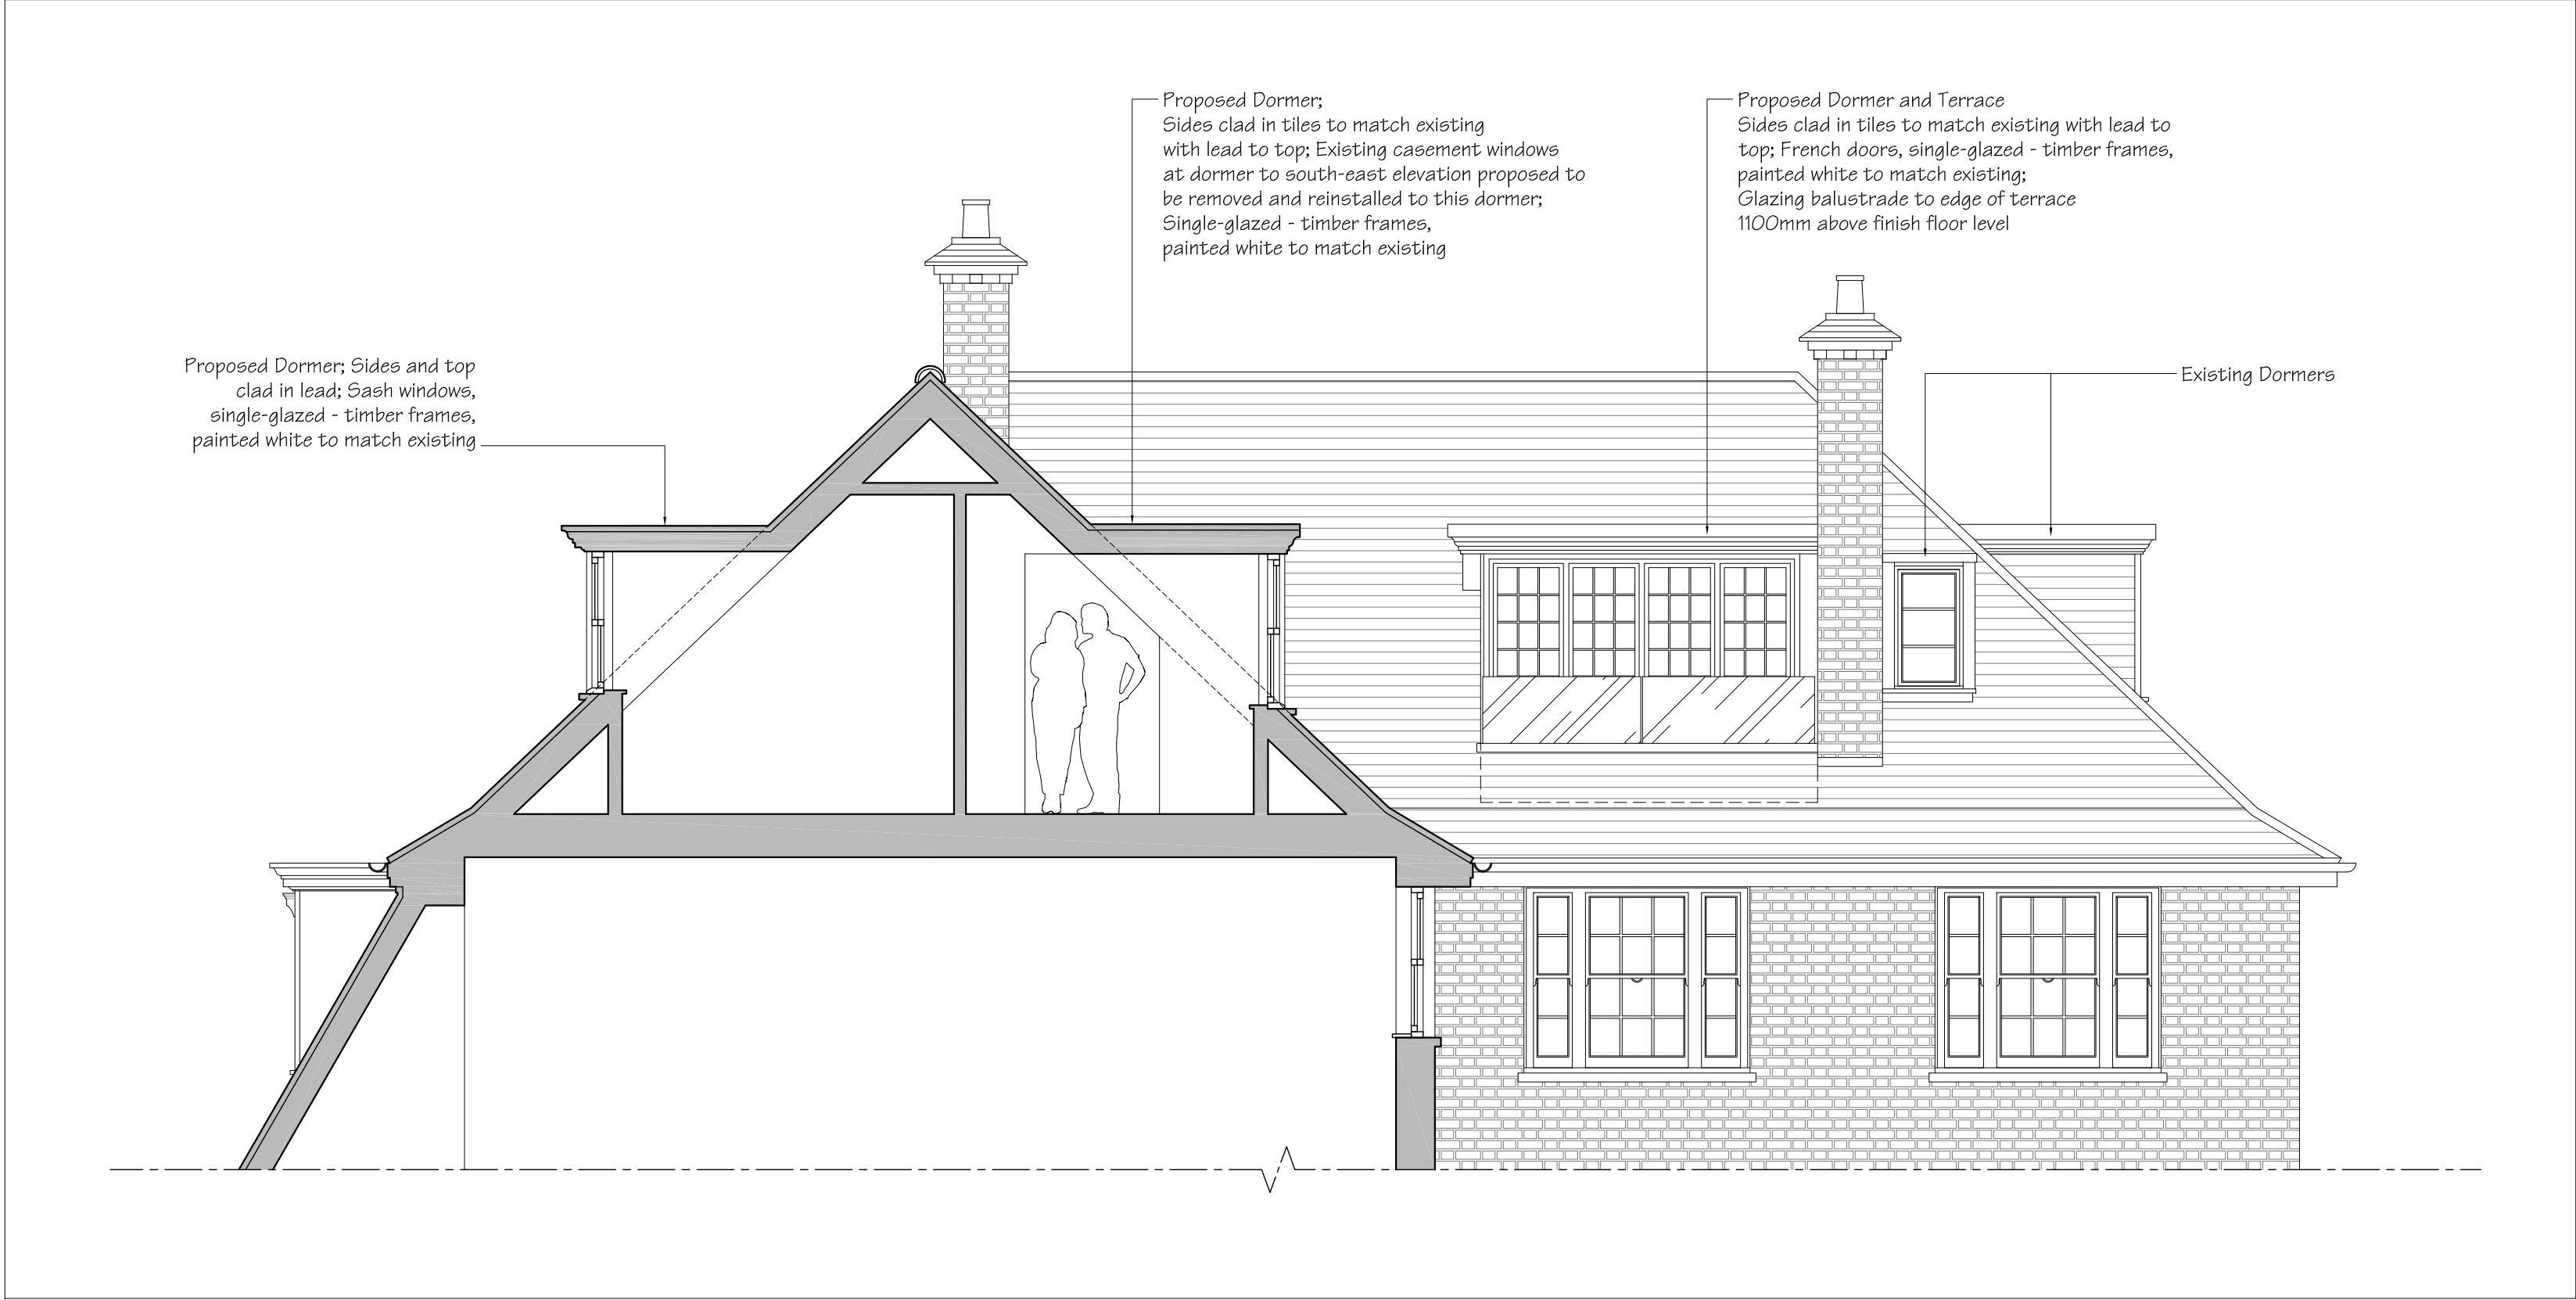

Proposed Cross Section B-B
Scale 1:50 @A1

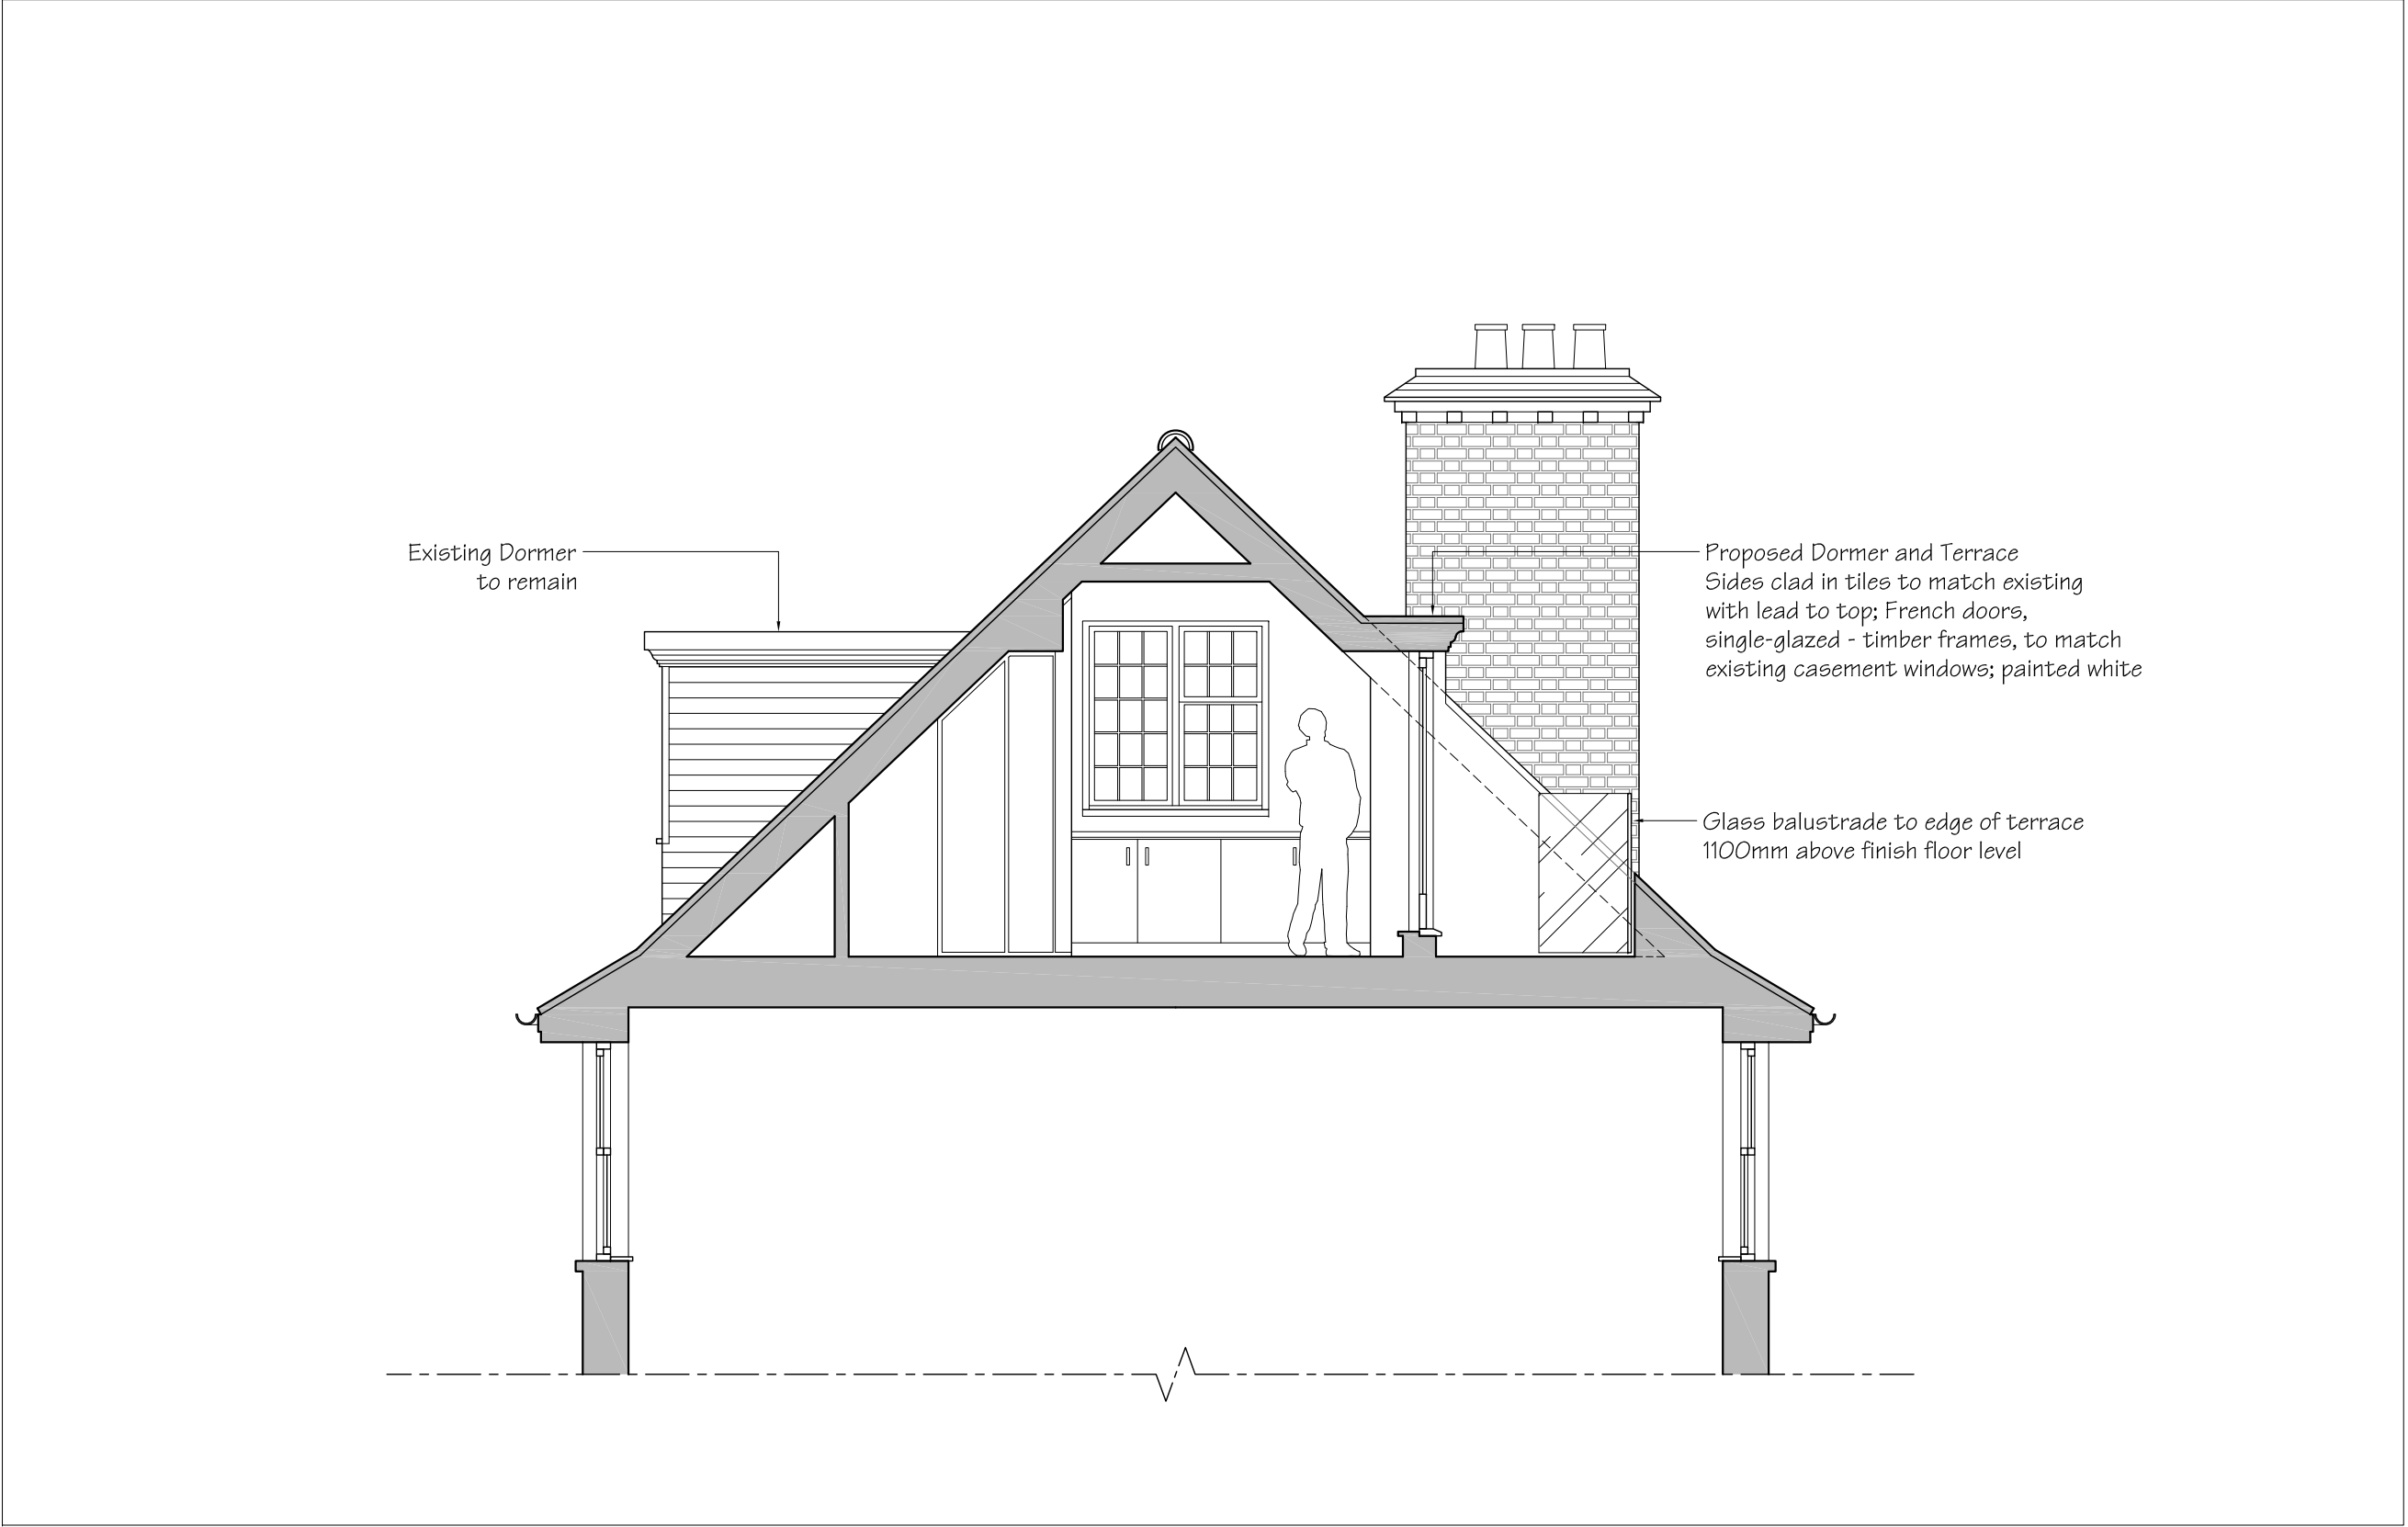

Proposed Cross Section D-D
Scale 1:50 @A1