


NOTES:

1. Copyright: The contents of this drawing may not be reproduced in whole or in part without the written consent of Robinson Kenning & Gallagher.
2. No dimensions to be scaled from this drawing.
3. All dimensions to be checked on site by Contractor.
4. Where discrepancy occurs between specification and drawings then Robinson Kenning & Gallagher must be notified immediately.

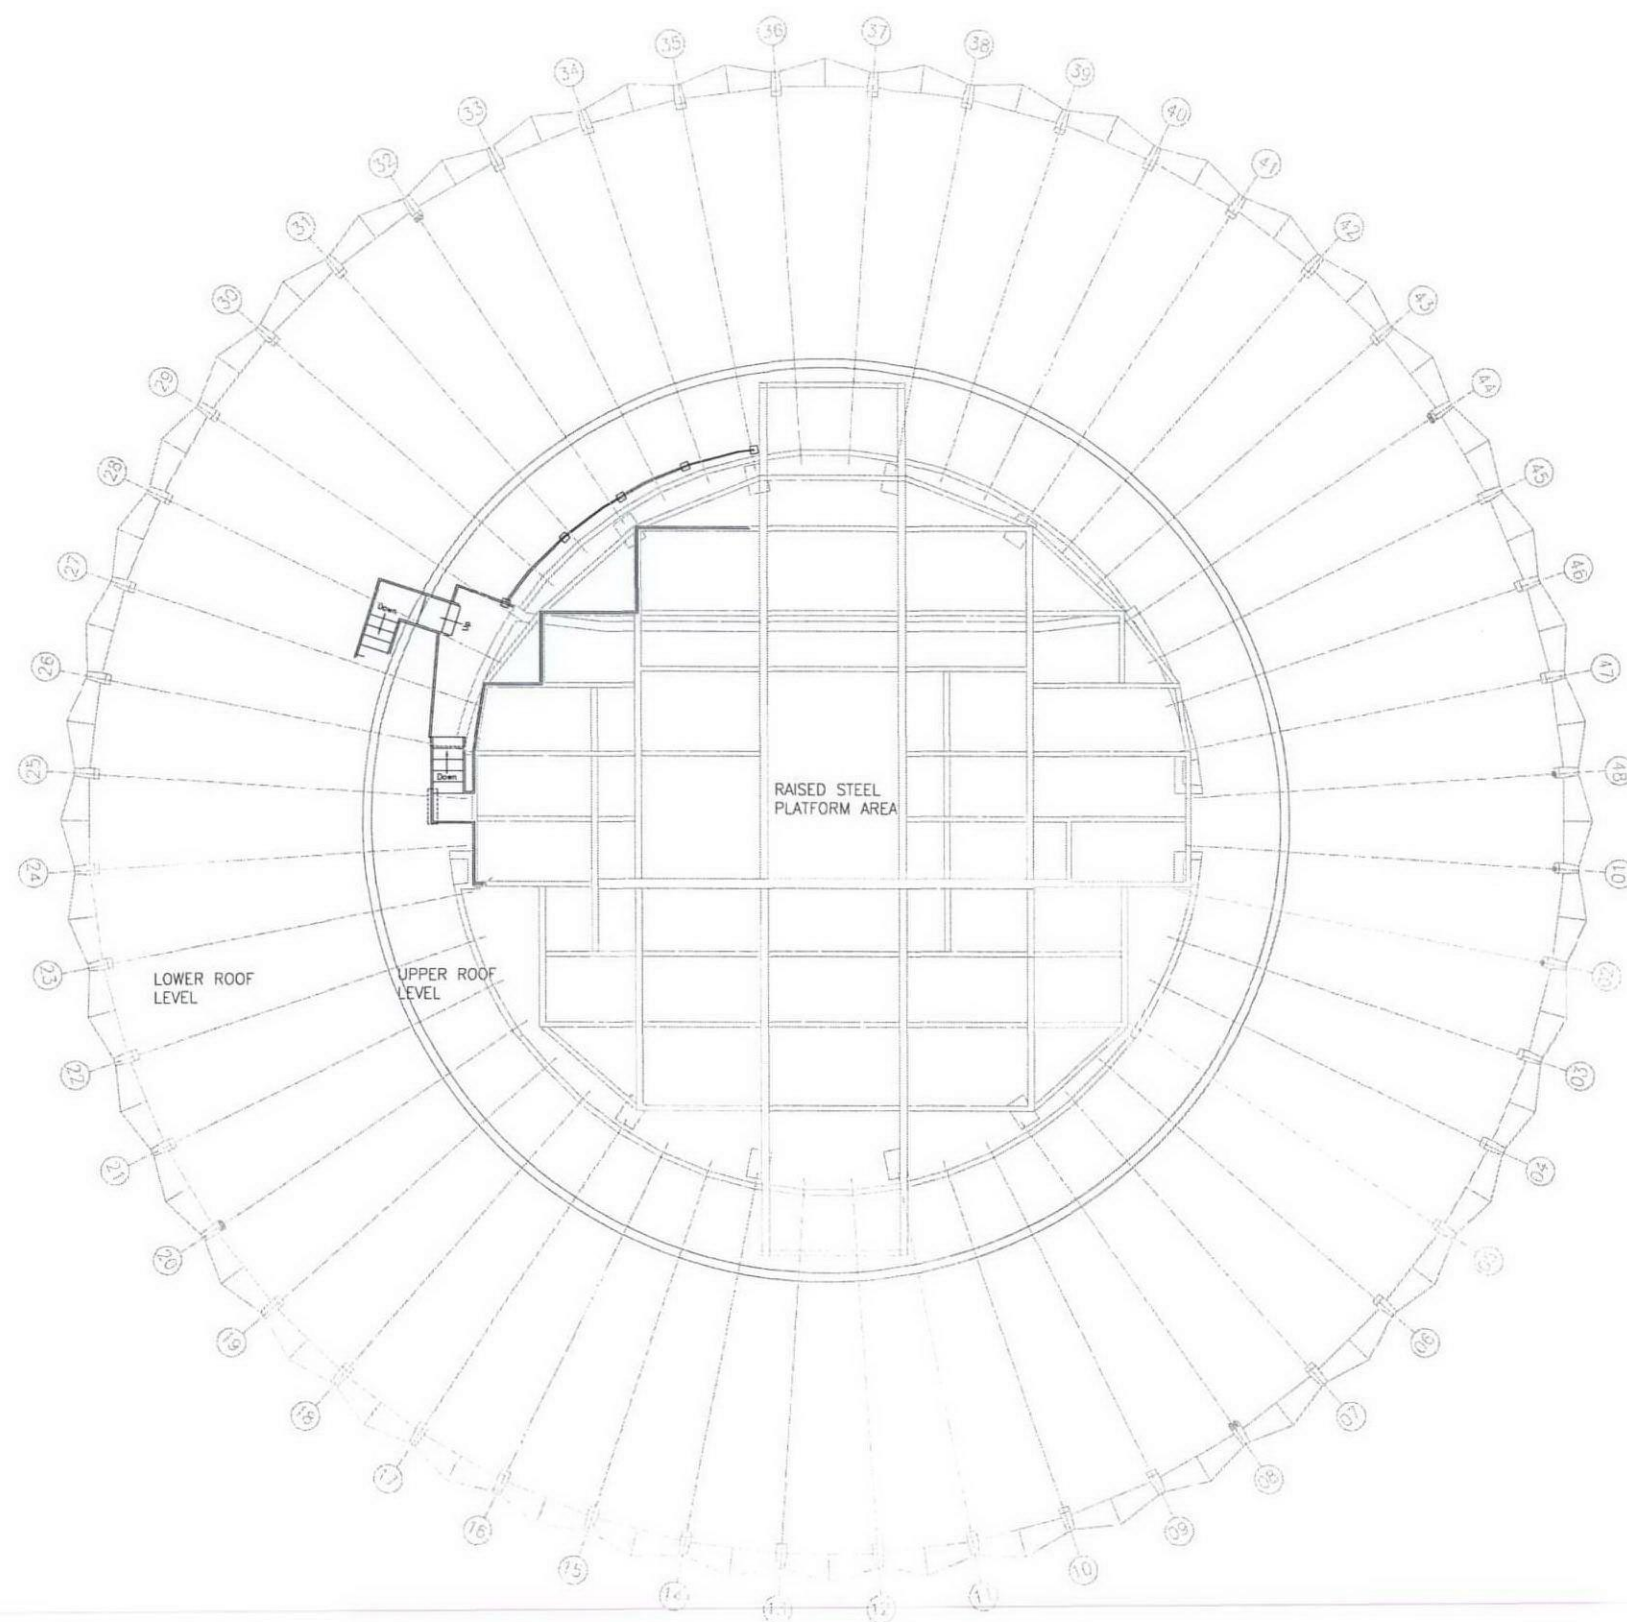

Revisions	Date	By

rlg Robinson Kenning & Gallagher
Architects & Surveyors

Unit K, Lombard Business Park, 20 - 26 Purley Way, Croydon,
Surrey, CR0 3JP. Tel No. 020-8684-8125. Fax No. 020-8684-8534

CAA TOWER,
ONE KEMBLE STREET,
LONDON WC2

For: Civil Aviation Authority

Scale	Date	Drawn by	Check
1:100 @ A1	May 2011	AGM	RAH

EXISTING ROOF LAYOUT
WITH PART HANDRAIL PLAN

PRELIMINARY

11-3215-001