


01 Existing Section E-E

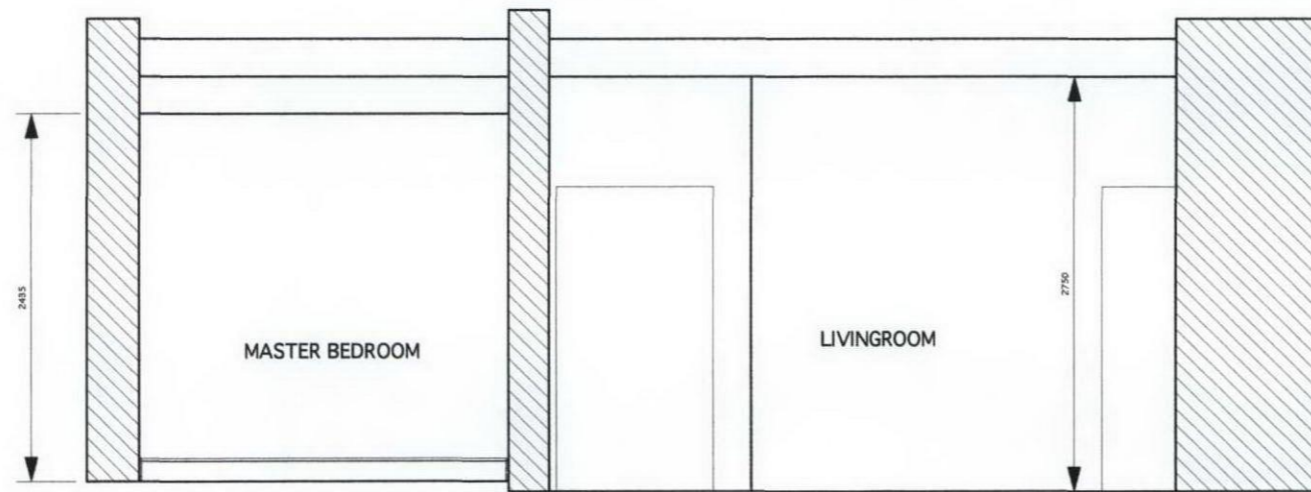

02 Existing Section F-F



03 Existing Section G-G

Deverill-Jenkins
Architectural Design Services

49 Aden Grove, London N16 9NP
Telephone: 0203 076 1384

Project: 78B Belsize Park Gardens
Drawing: Existing Sections E-E, F-F and G-G

Date: 23.01.12 Job No: 069 Series: Planning

Scale: 1:50 @ A3 Drawing No: PL-105

Drawn By: KDJ Checked By: Rev: *****