


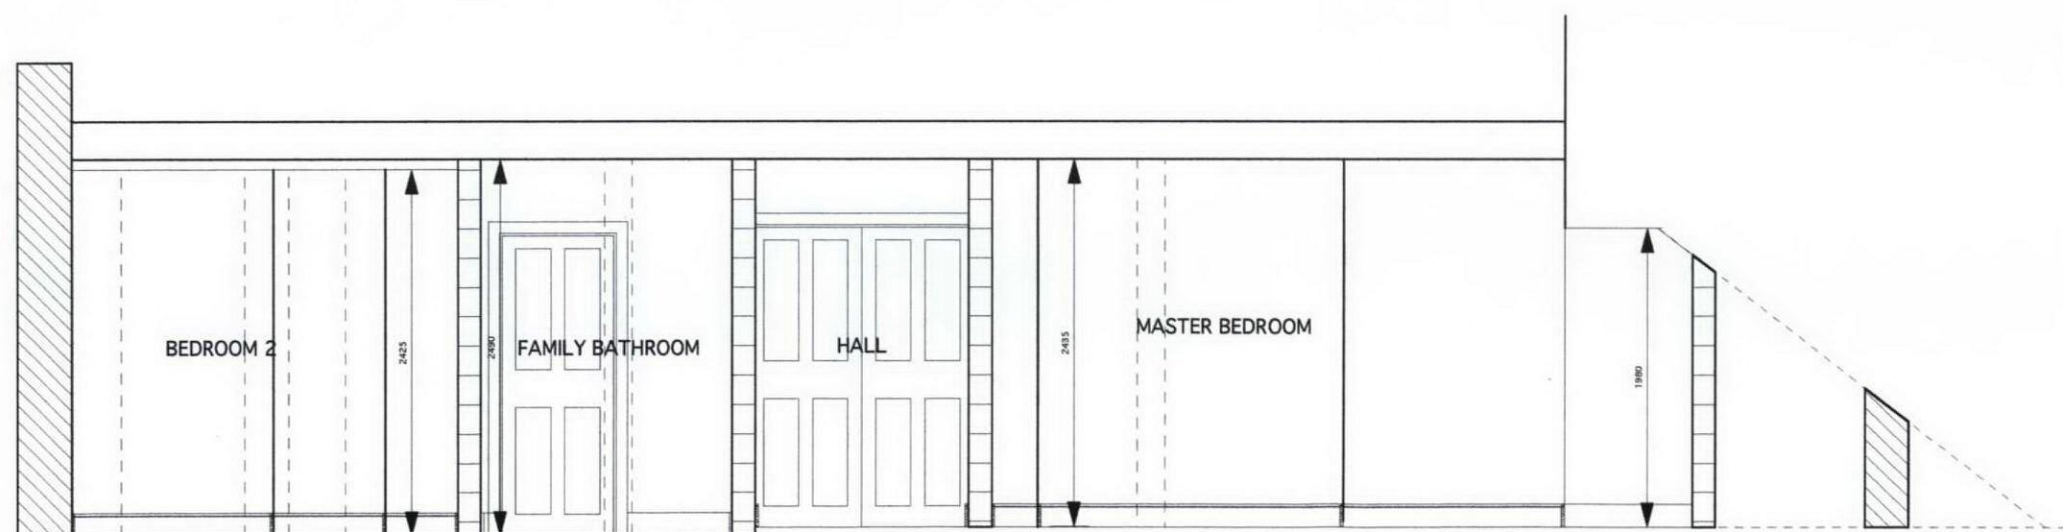

01 Proposed Section A-A



02 Proposed Section B-B

Wall Key

	Wall to be demolished
	Existing Brick or Blockwork wall
	Proposed Brick or Blockwork wall
	Proposed Studwork wall

Deverill-Jenkins
Architectural Design Services

49 Aden Grove, London N16 9NP
Telephone: 0203 076 1384

Project: 78B Belsize Park Gardens
Drawing: Proposed Sections A-A, B-B

Date: 23.01.12 Job No: 069 Series: Planning

Scale: 1:50 @ A3 Drawing No: PL-108

Drawn By: KDJ Checked By: Rev: *****