


 cosign	The Chalklin Works Bircholt Road Parkwood Maidstone Kent Me15 9XT T: 016220862601	SITE ADDRESS		DRAWING NO. SN/ST01 I2 SIGNAGE SPEC 2 COLOUR	DRAWN BY MJS	COLORS	
		SHIP TAVERN GATE STREET HOLBORN WC2A3HP				 CHARCOAL BLACK	 PUTTY WHITE
		DATE 31/01/2012		SCALE 1 : 20 @ A3 UNLESS STATED			




TYPE : TRADITIONAL SIGN WRITING TO EXISTING SWING SIGN
QUANTITY : 1
SIZE : 760 X 1010mm
MATERIALS : PAINT
COLOURS : SEE SPEC
LIGHTING : EXISTING SPOT LIGHTS
FIXING :
NOTES :



TYPE : ADDITIONAL SECONDARY SIGN
QUANTITY : 1
SIZE : 760 X 180mm X 50mm
MATERIALS : TIMBER / PAINT
COLOURS : SEE SPEC
LIGHTING : EXISTING SPOT LIGHTS
FIXING : NEW MILD STEEL BRACKET TO MATCH IN WITH EXISTING
NOTES : TRADITIONAL SIGNWRITTEN TEXT

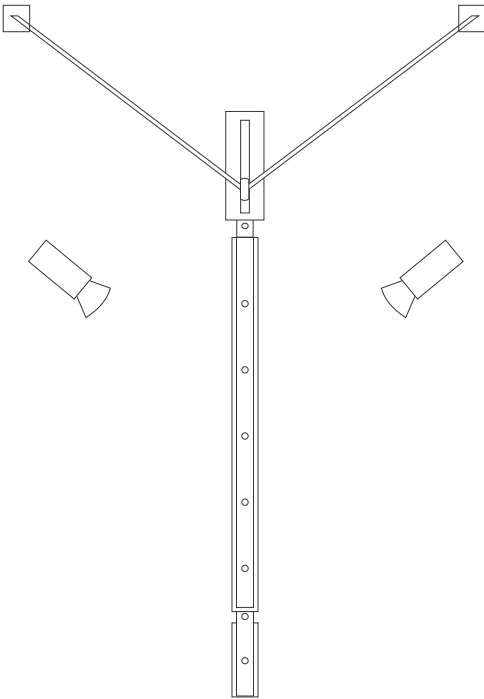

TYPE : TRADITIONAL SIGN WRITING TO EXISTING SWING SIGN
QUANTITY : 1
SIZE : 910 X 1150mm
MATERIALS : PAINT
COLOURS : SEE SPEC
LIGHTING : EXISTING SPOT LIGHTS
FIXING :
NOTES :

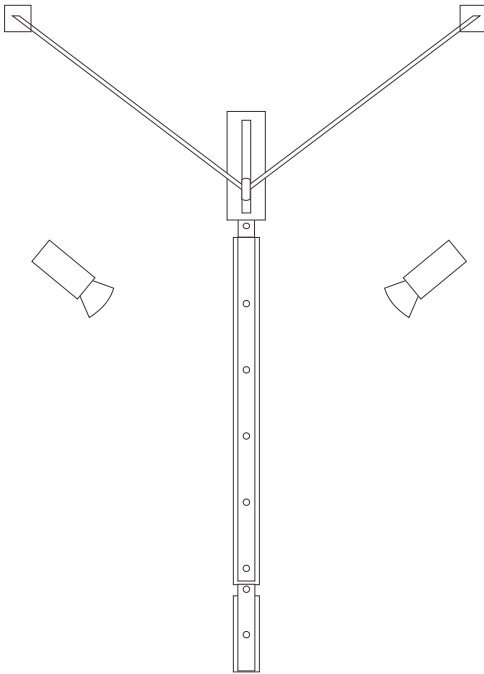

TYPE : ADDITIONAL SECONDARY SIGN
QUANTITY : 1
SIZE : 910 X 205mm X 50mm
MATERIALS : TIMBER / PAINT
COLOURS : SEE SPEC
LIGHTING : EXISTING SPOT LIGHTS
FIXING : NEW MILD STEEL BRACKET TO MATCH IN WITH EXISTING
NOTES : TRADITIONAL SIGNWRITTEN TEXT



TYPE : AMENITY SIGN
QUANTITY : 1
SIZE : 820 X 590mm X 18mm
MATERIALS : TIMBER / PAINT
COLOURS : SEE SPEC
LIGHTING : NA
FIXING : PLUG AND SCREWED TO TIMBER FRAME
NOTES : TRADITIONAL SIGNWRITTEN TEXT



OTHER SIGN 2



TYPE : HISTORY SIGN
QUANTITY : 1
SIZE : 1015 X 1325mm X 18mm
MATERIALS : TIMBER / PAINT
COLOURS : SEE SPEC
LIGHTING : NA
FIXING : PLUG AND SCREWED TO TIMBER FRAME
NOTES : TRADITIONAL SIGNWRITTEN TEXT



OTHER SIGN 3



TYPE : AMENITY SIGN
QUANTITY : 1
SIZE : 360 X 980mm X 18mm
MATERIALS : TIMBER / PAINT
COLOURS : SEE SPEC
LIGHTING : NA
FIXING : PLUG AND SCREWED TO MARBLE LAMINATE COLUMN
NOTES : TRADITIONAL SIGNWRITTEN TEXT