



The Chalklin Works
Bircholt Road
Parkwood |
Maidstone
Kent | Me15 9XT
T: 016220862601

SITE ADDRESS


SHIP TAVERN
GATE STREET
HOLBORN
WC2A3HP

DRAWING NO. SN/ST0112 EXISTING SIDE ELEVATION

DRAWN BY MJS

DATE 31/01/2012

SCALE 1 : 50 @ A3 UNLESS STATED

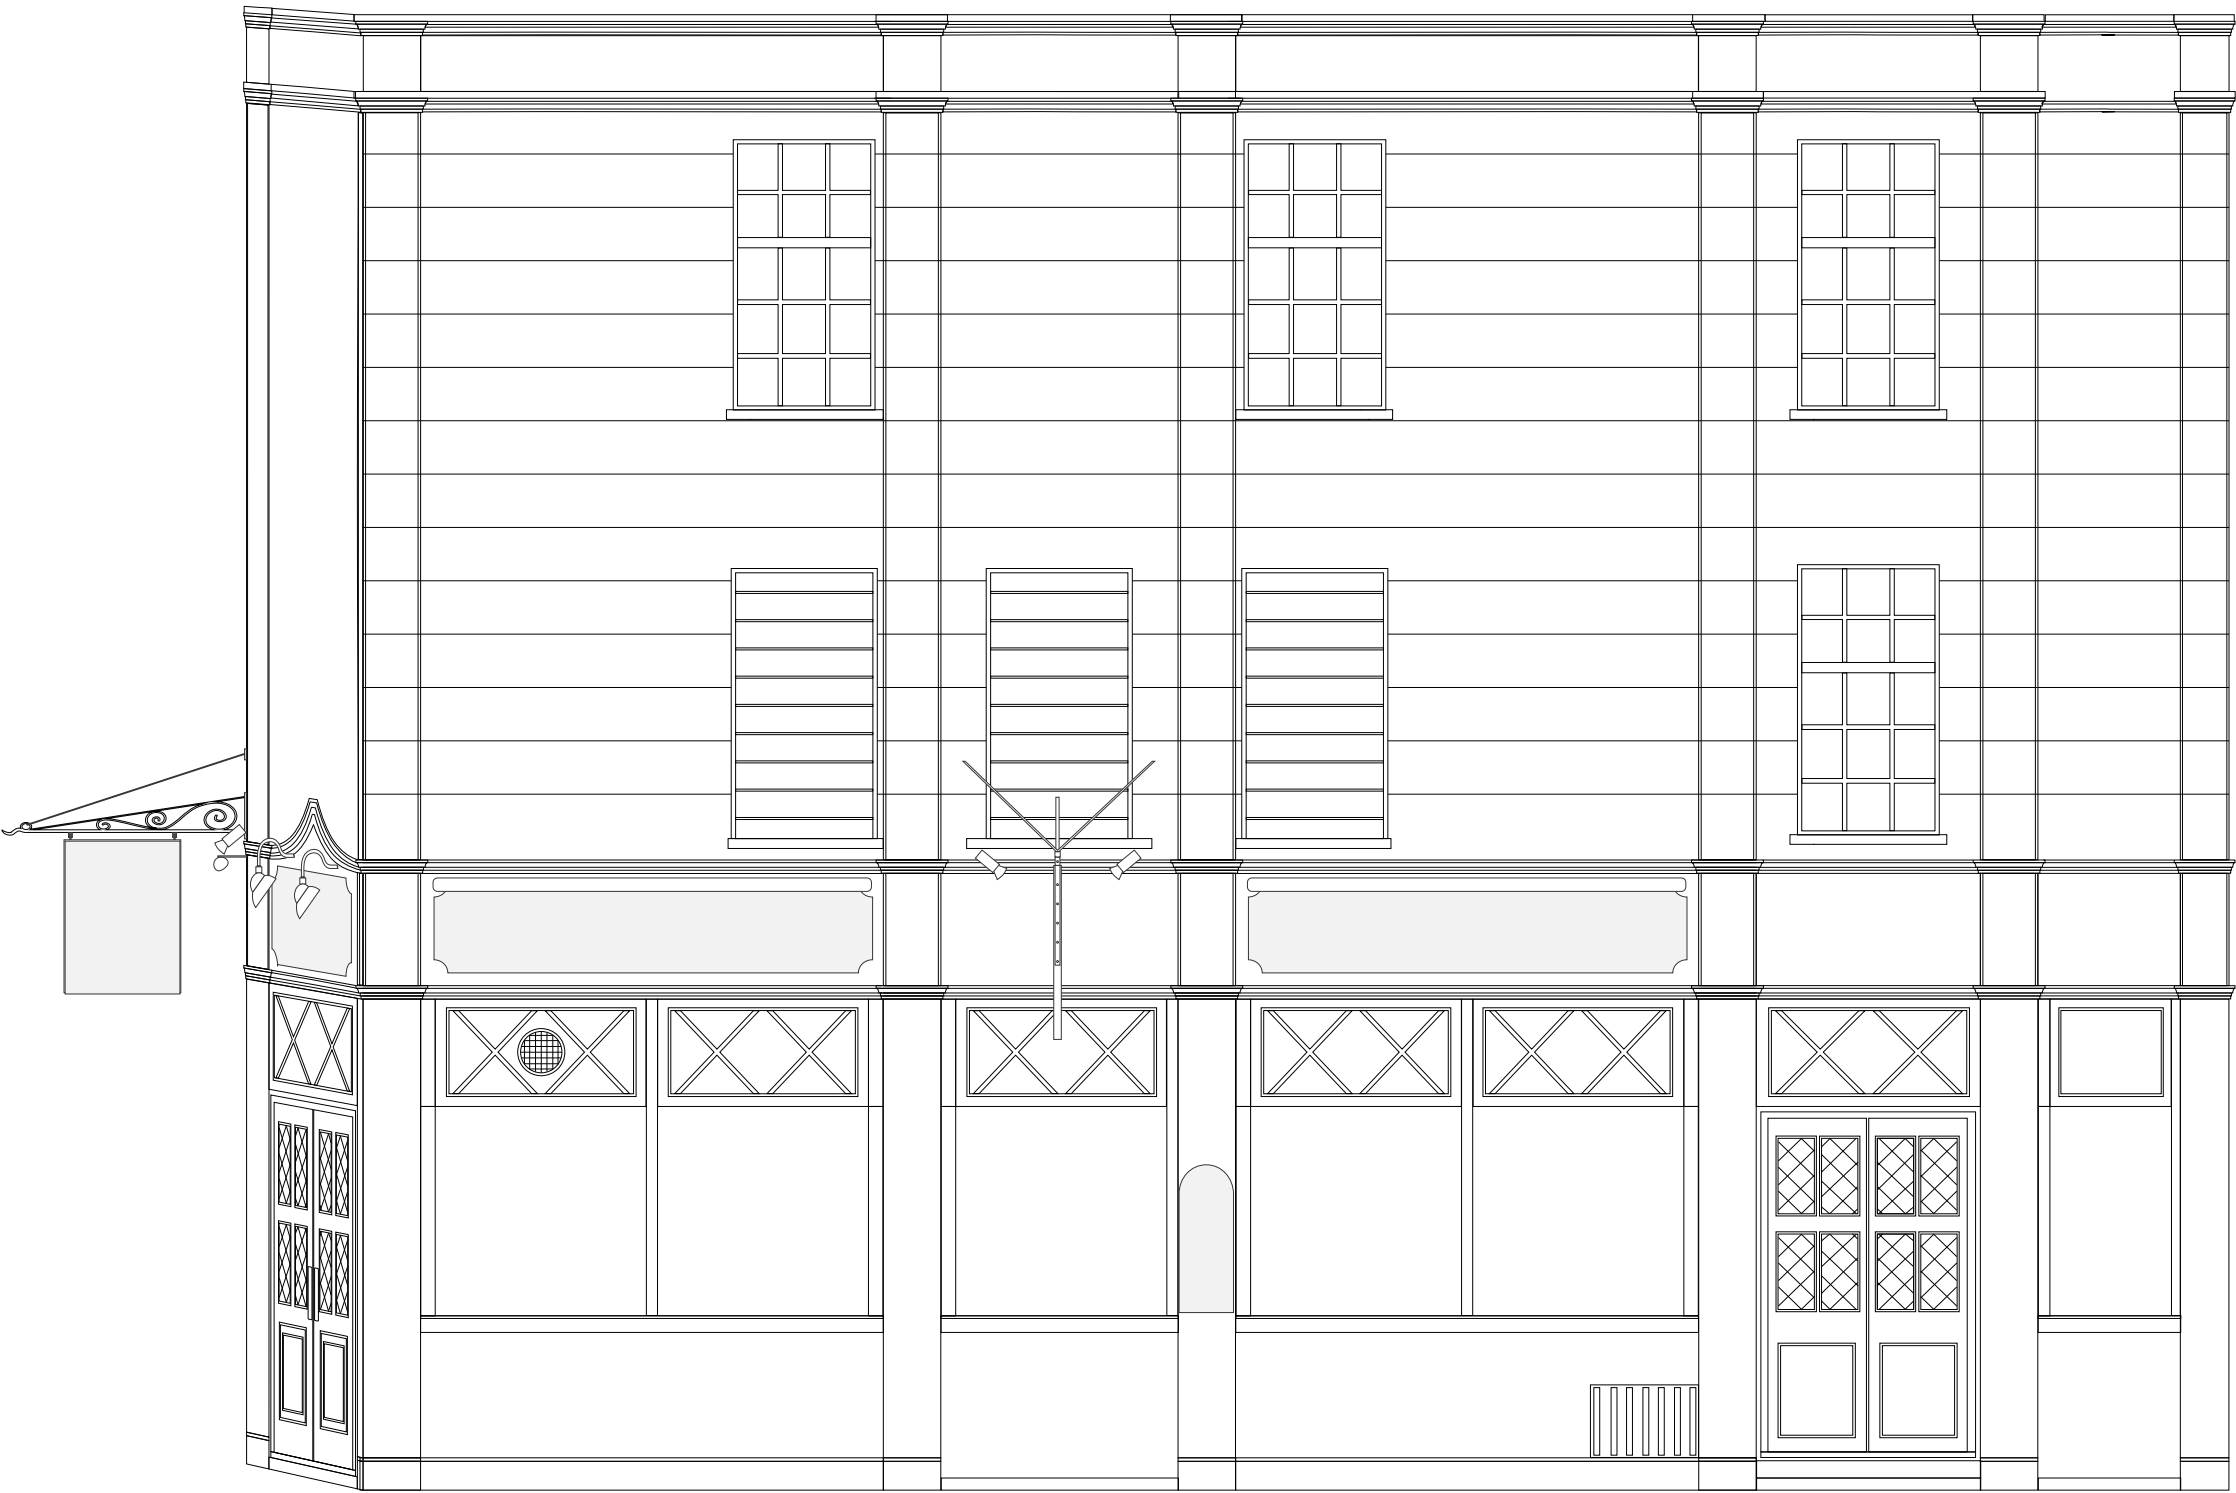

SCALE 1:50 @ A3

