



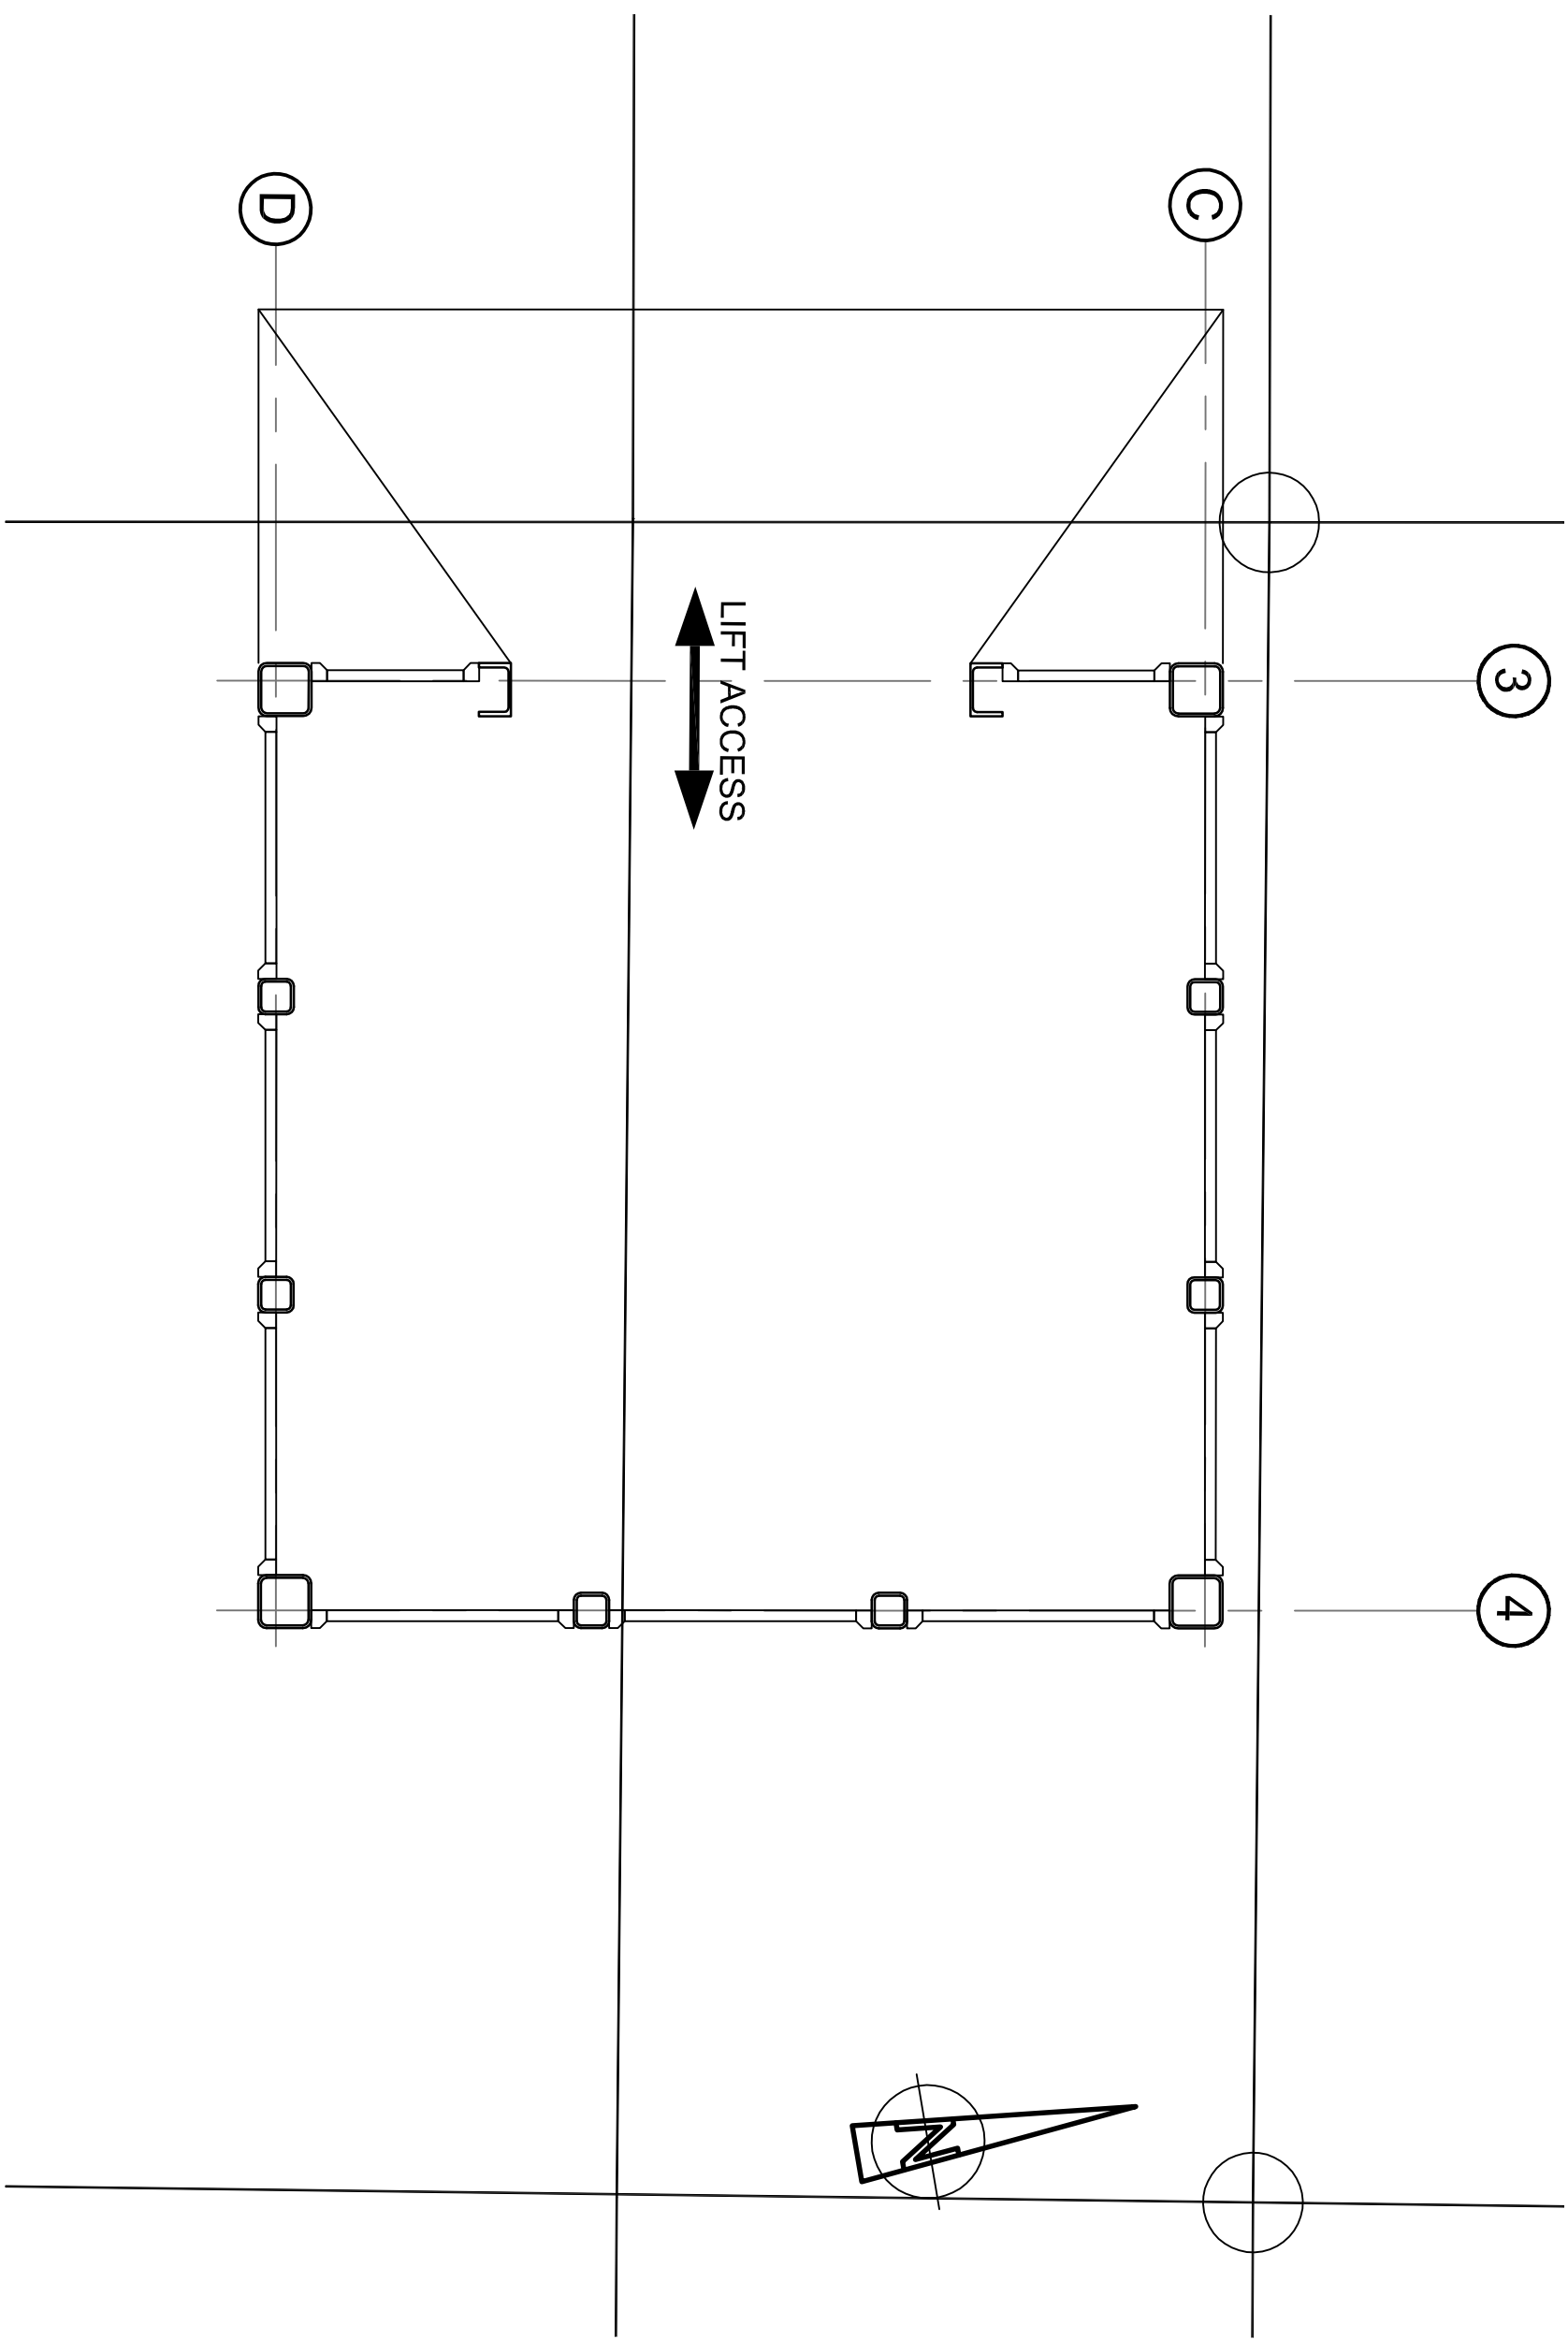


ENLARGED PLATFORM 1 LIFT PLAN

SCALE 1:20

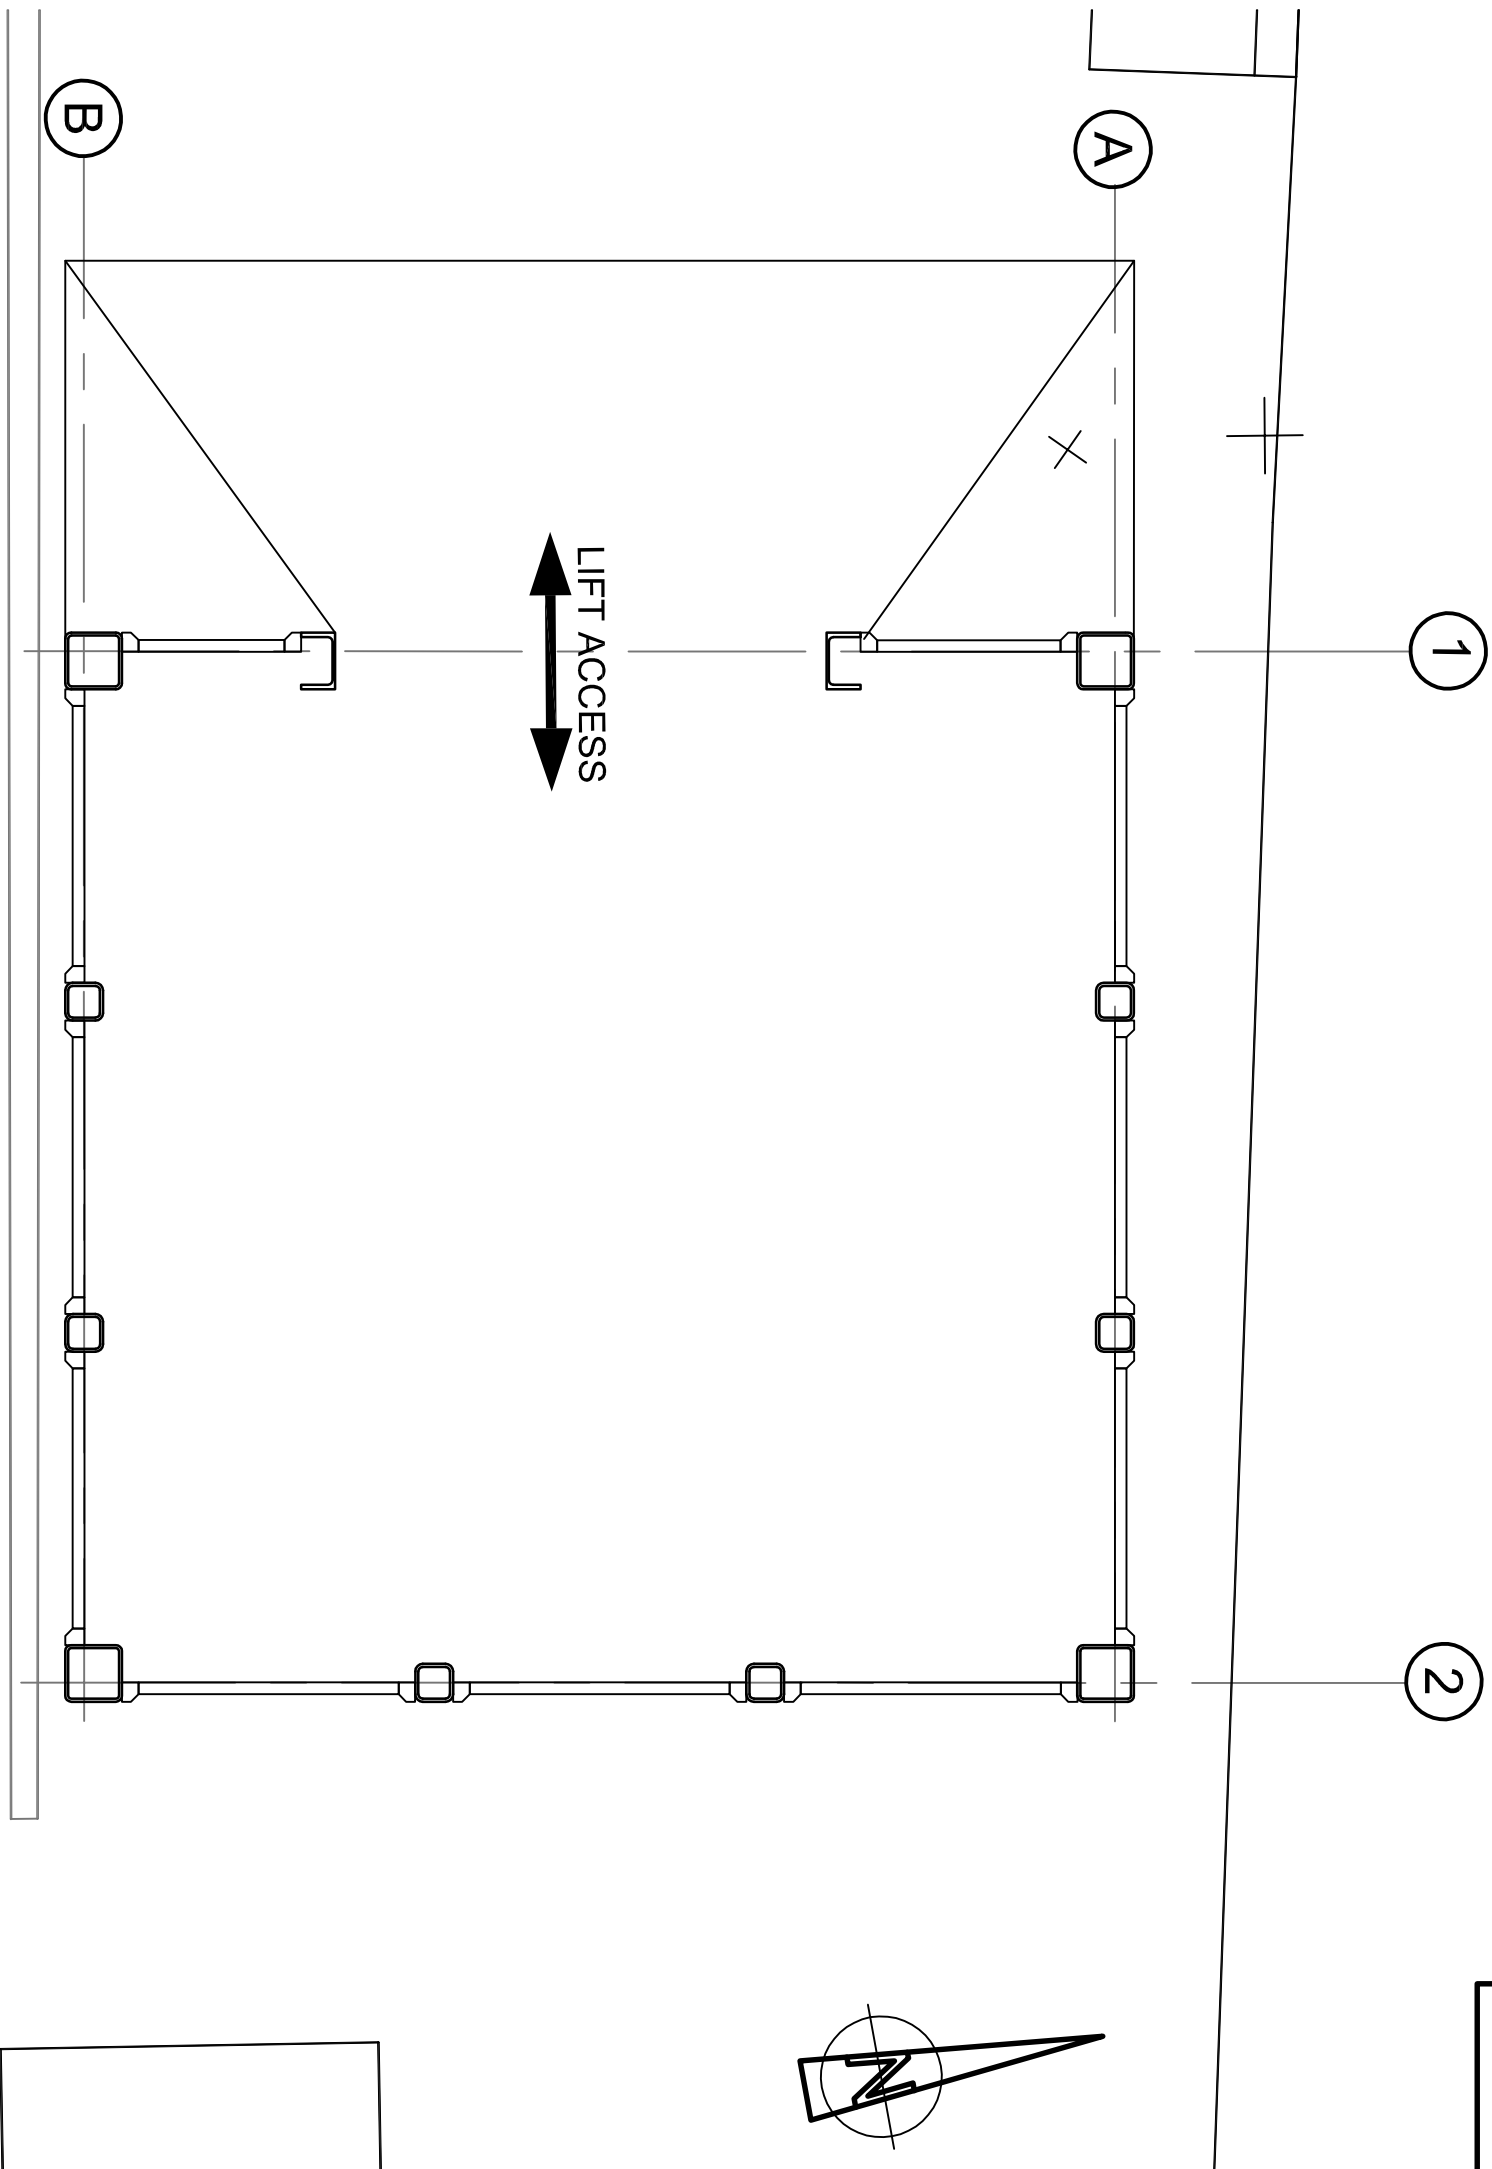


ENLARGED PLATFORM 2 LIFT PLAN

SCALE 1:20

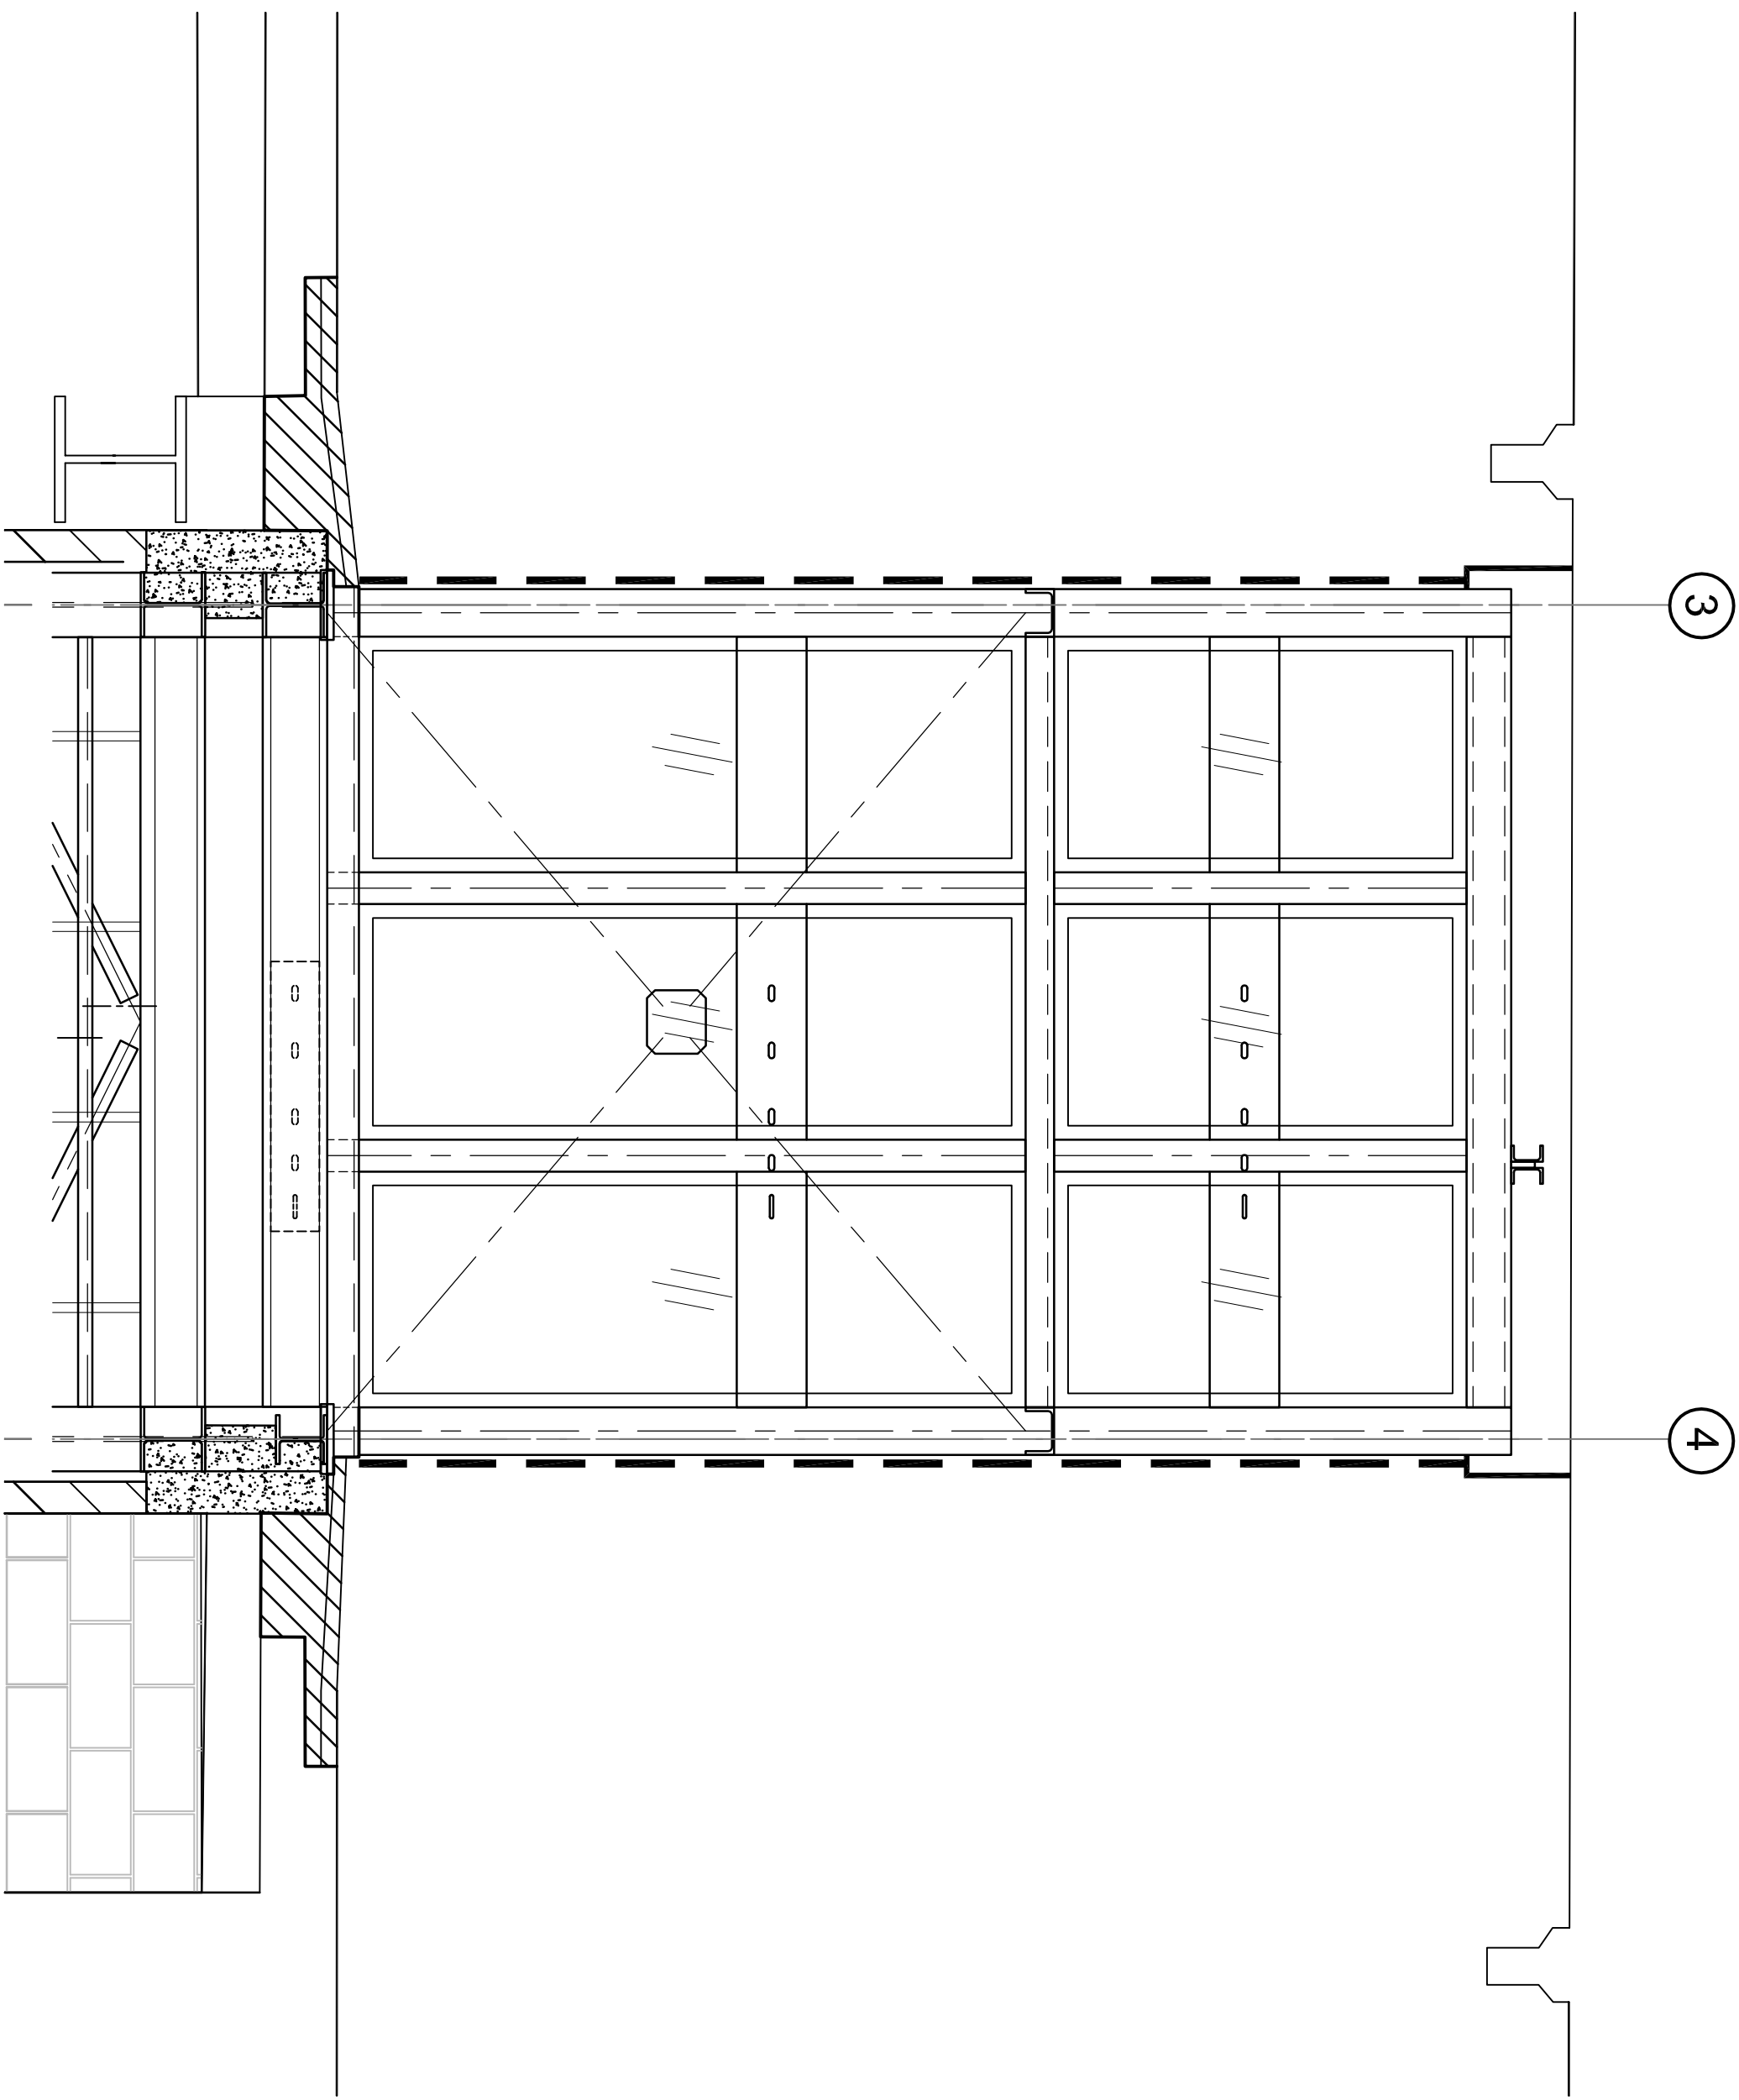

ELEVATION ON GRID 4

SCALE 1:20

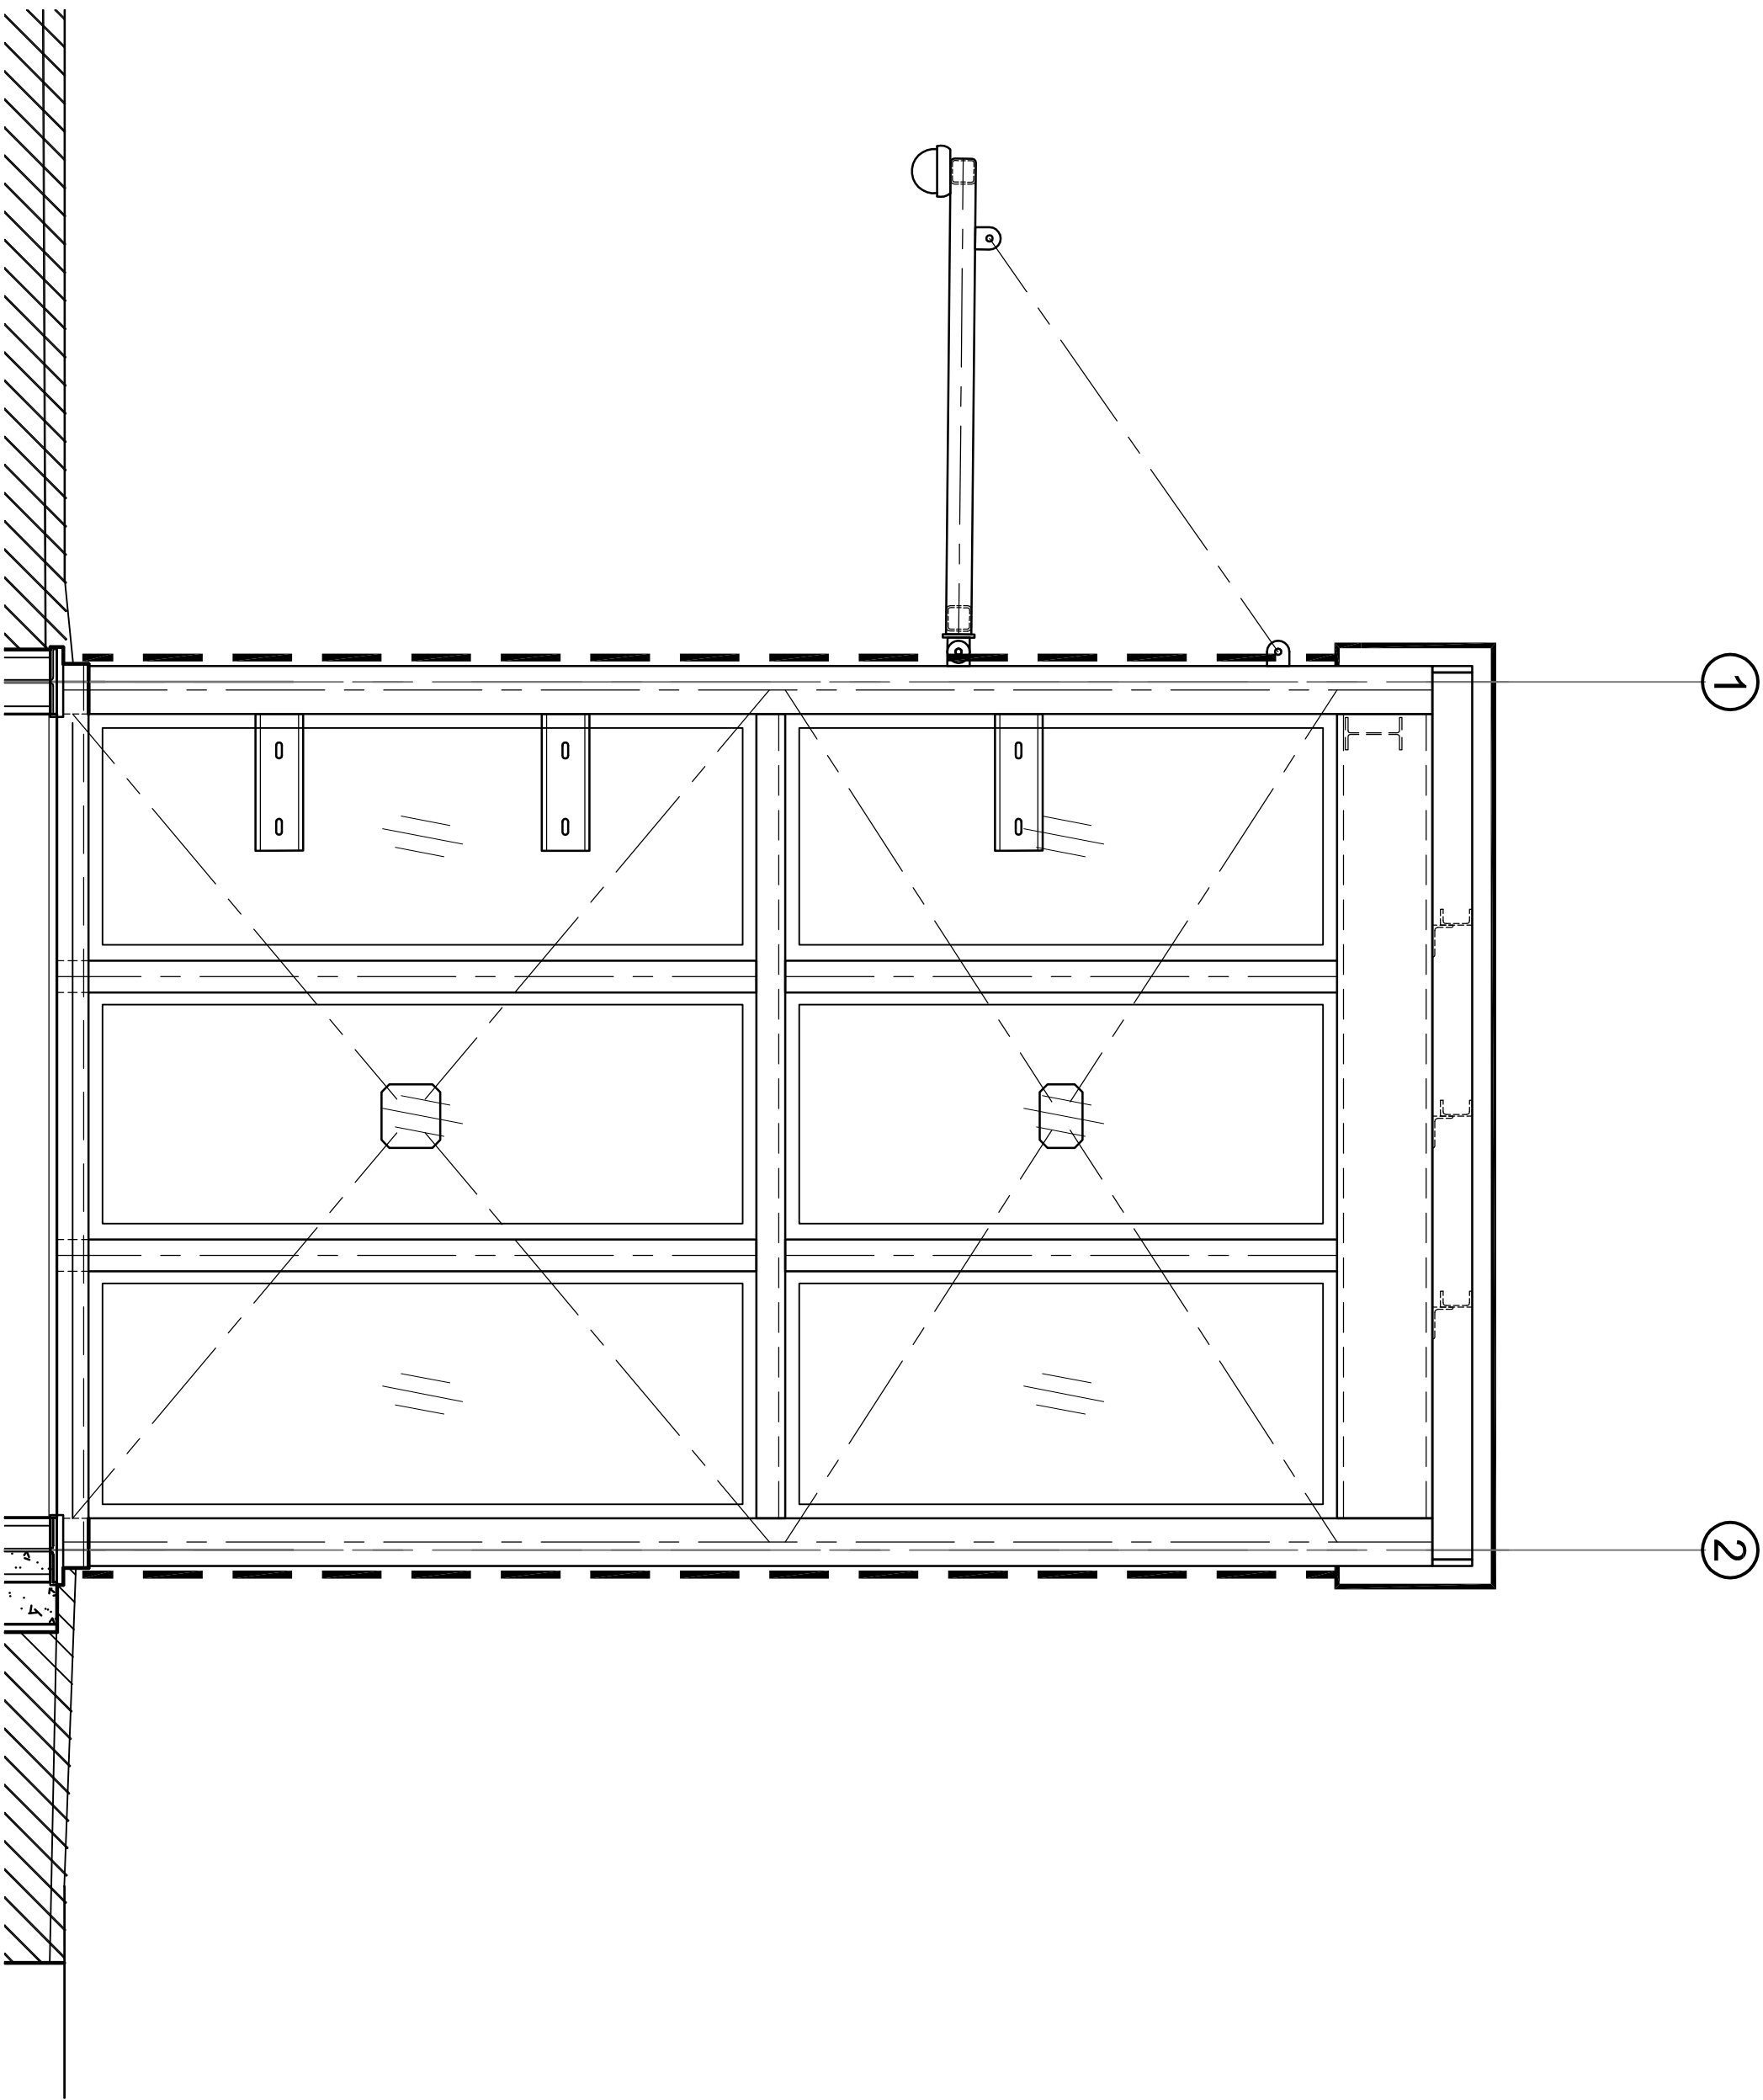

ELEVATION ON GRID B

SCALE 1:20

DO NOT SCALE THIS DRAWING

DRAWING No. L11018/SK018

© Copyright, TONY GEE and PARTNERS LLP 2011

NOTES
1. FOR GENERAL NOTES SEE DRG No. L11018/100

B	CJF	GPR	SWMF	07/02/12	FOR INFORMATION
A	CJF	GPR	SWMF	07/02/12	FOR INFORMATION
REV.	BY	CHK'D	APP'D	DATE	DESCRIPTION

Tony Gee and Partners LLP
Charlotte's Court
Luton
Bedfordshire
LU2 2PE
Tel: 01582 452244
www.tonygee.com
Consulting Civil, Structural and Geotechnical Engineers

ON BEHALF OF



CAMDEN ROAD STATION

ELR: BOK MILEAGE: 5m 10h

ARCHITECTURAL VIEW
OF 3 PANEL OPTIONS
AT PLATFORM LEVEL
SHEET 2 OF 2

DRG. No. L11018/SK018

DRAWN : CJF DESIGNED : KKK

SCALE : AS SHOWN ORIGINAL SIZE : A1