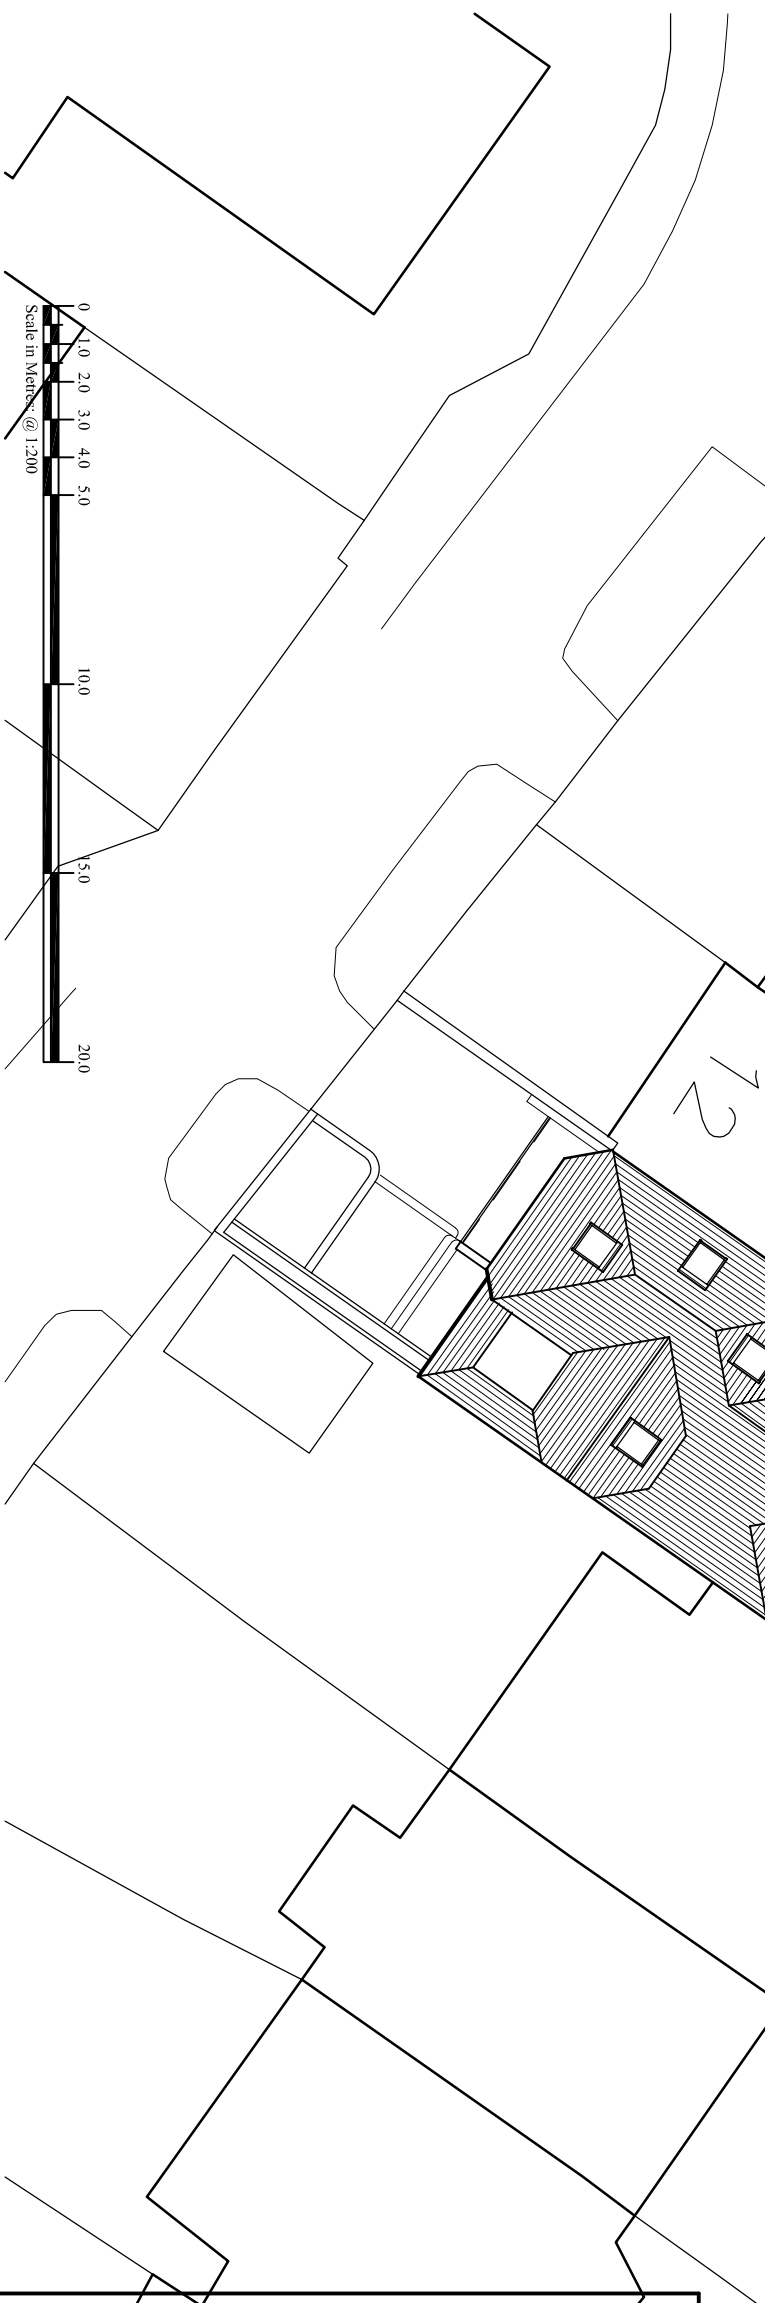
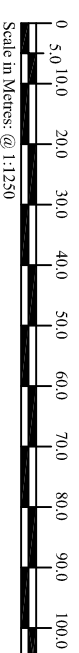
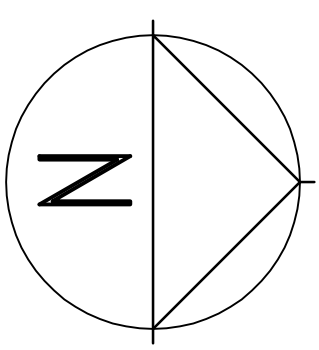



Rev. A 05.07.2011 Blockplan updated

Project: **PROPOSED MODIFICATIONS TO**
10 CHRISTCHURCH HILL
HAMPSTEAD HEATH. LONDON NW3

Drawing Title:
ROOF, BLOCK & SITE LOCATION PLANS

Drawn:	Date:	Scale:
JT	MARCH 2011	1:200 & 1:1250 @ A3

Drawing No. **09 1034 09 revA**

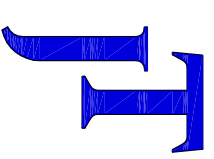

JOHN TURNER
Plan & Design

11 The Weavers
Old Mill Lane
Old Town
Swindon
SN3 1SE
Tel: 01793 484687
Fax: 01793 638695
Email: john.tplan@ntlworld.com