




01: EXISTING SECTION A:A
SCALE 1:50

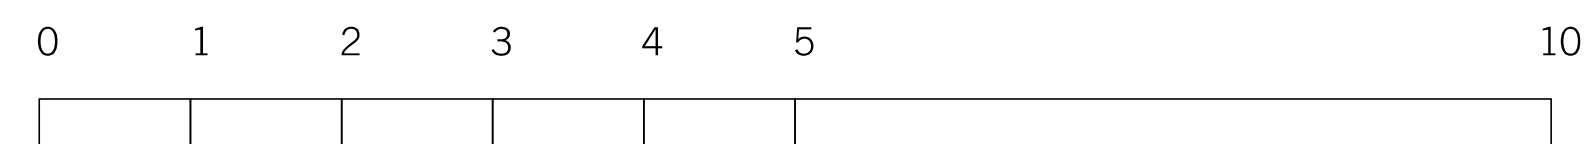

REV.	DATE	REASON FOR ISSUE	CHK. BY
------	------	------------------	------------

NOTE:

- DO NOT SCALE FROM THIS DRAWING.
- USED FIGURED DIMENSIONS ONLY.
- ALL DIMENSIONS TO BE CHECKED ON-SITE.
- ANY DISCREPANCIES BETWEEN CONSULTANT DRAWINGS TO BE REPORTED TO THE ARCHITECT BEFORE ANY WORK COMMENCES.

- MATTHEW SPRINGETT ASSOCIATES ©

MSA
MATTHEW SPRINGETT ASSOCIATES Ltd.
70 HATTON GARDEN
LONDON EC1N 8JT
T+44 (0)20 7692 5950
F+44 (0)20 7692 5951

CLIENT
ACEMARK PROPERTIES LTD

PROJECT

CHARLOTTE PLACE

TITLE
EXISTING SECTION A:A

DATE 09.01.12	JOB NO. 129(A)	DRAWN BY AN	PURPOSE PL
SCALE @ A1 1:50	NUMBER 129(A)-300		REV. -