


THE CONTRACTOR MUST VERIFY ALL DIMENSIONS ON SITE BEFORE MAKING SHOP DRAWINGS OR COMMENCING WORK OF ANY KIND. NO DIMENSIONS TO BE SCALED FROM THIS DRAWING.

REV. DATE REVISION

B 27.01.2012 Lifetime Homes dimensions and layouts
 C 02.02.2012 Lifetime Homes dimensions and layouts revised
 D 06.02.2012 Lifetime Homes dimensions and layouts revised

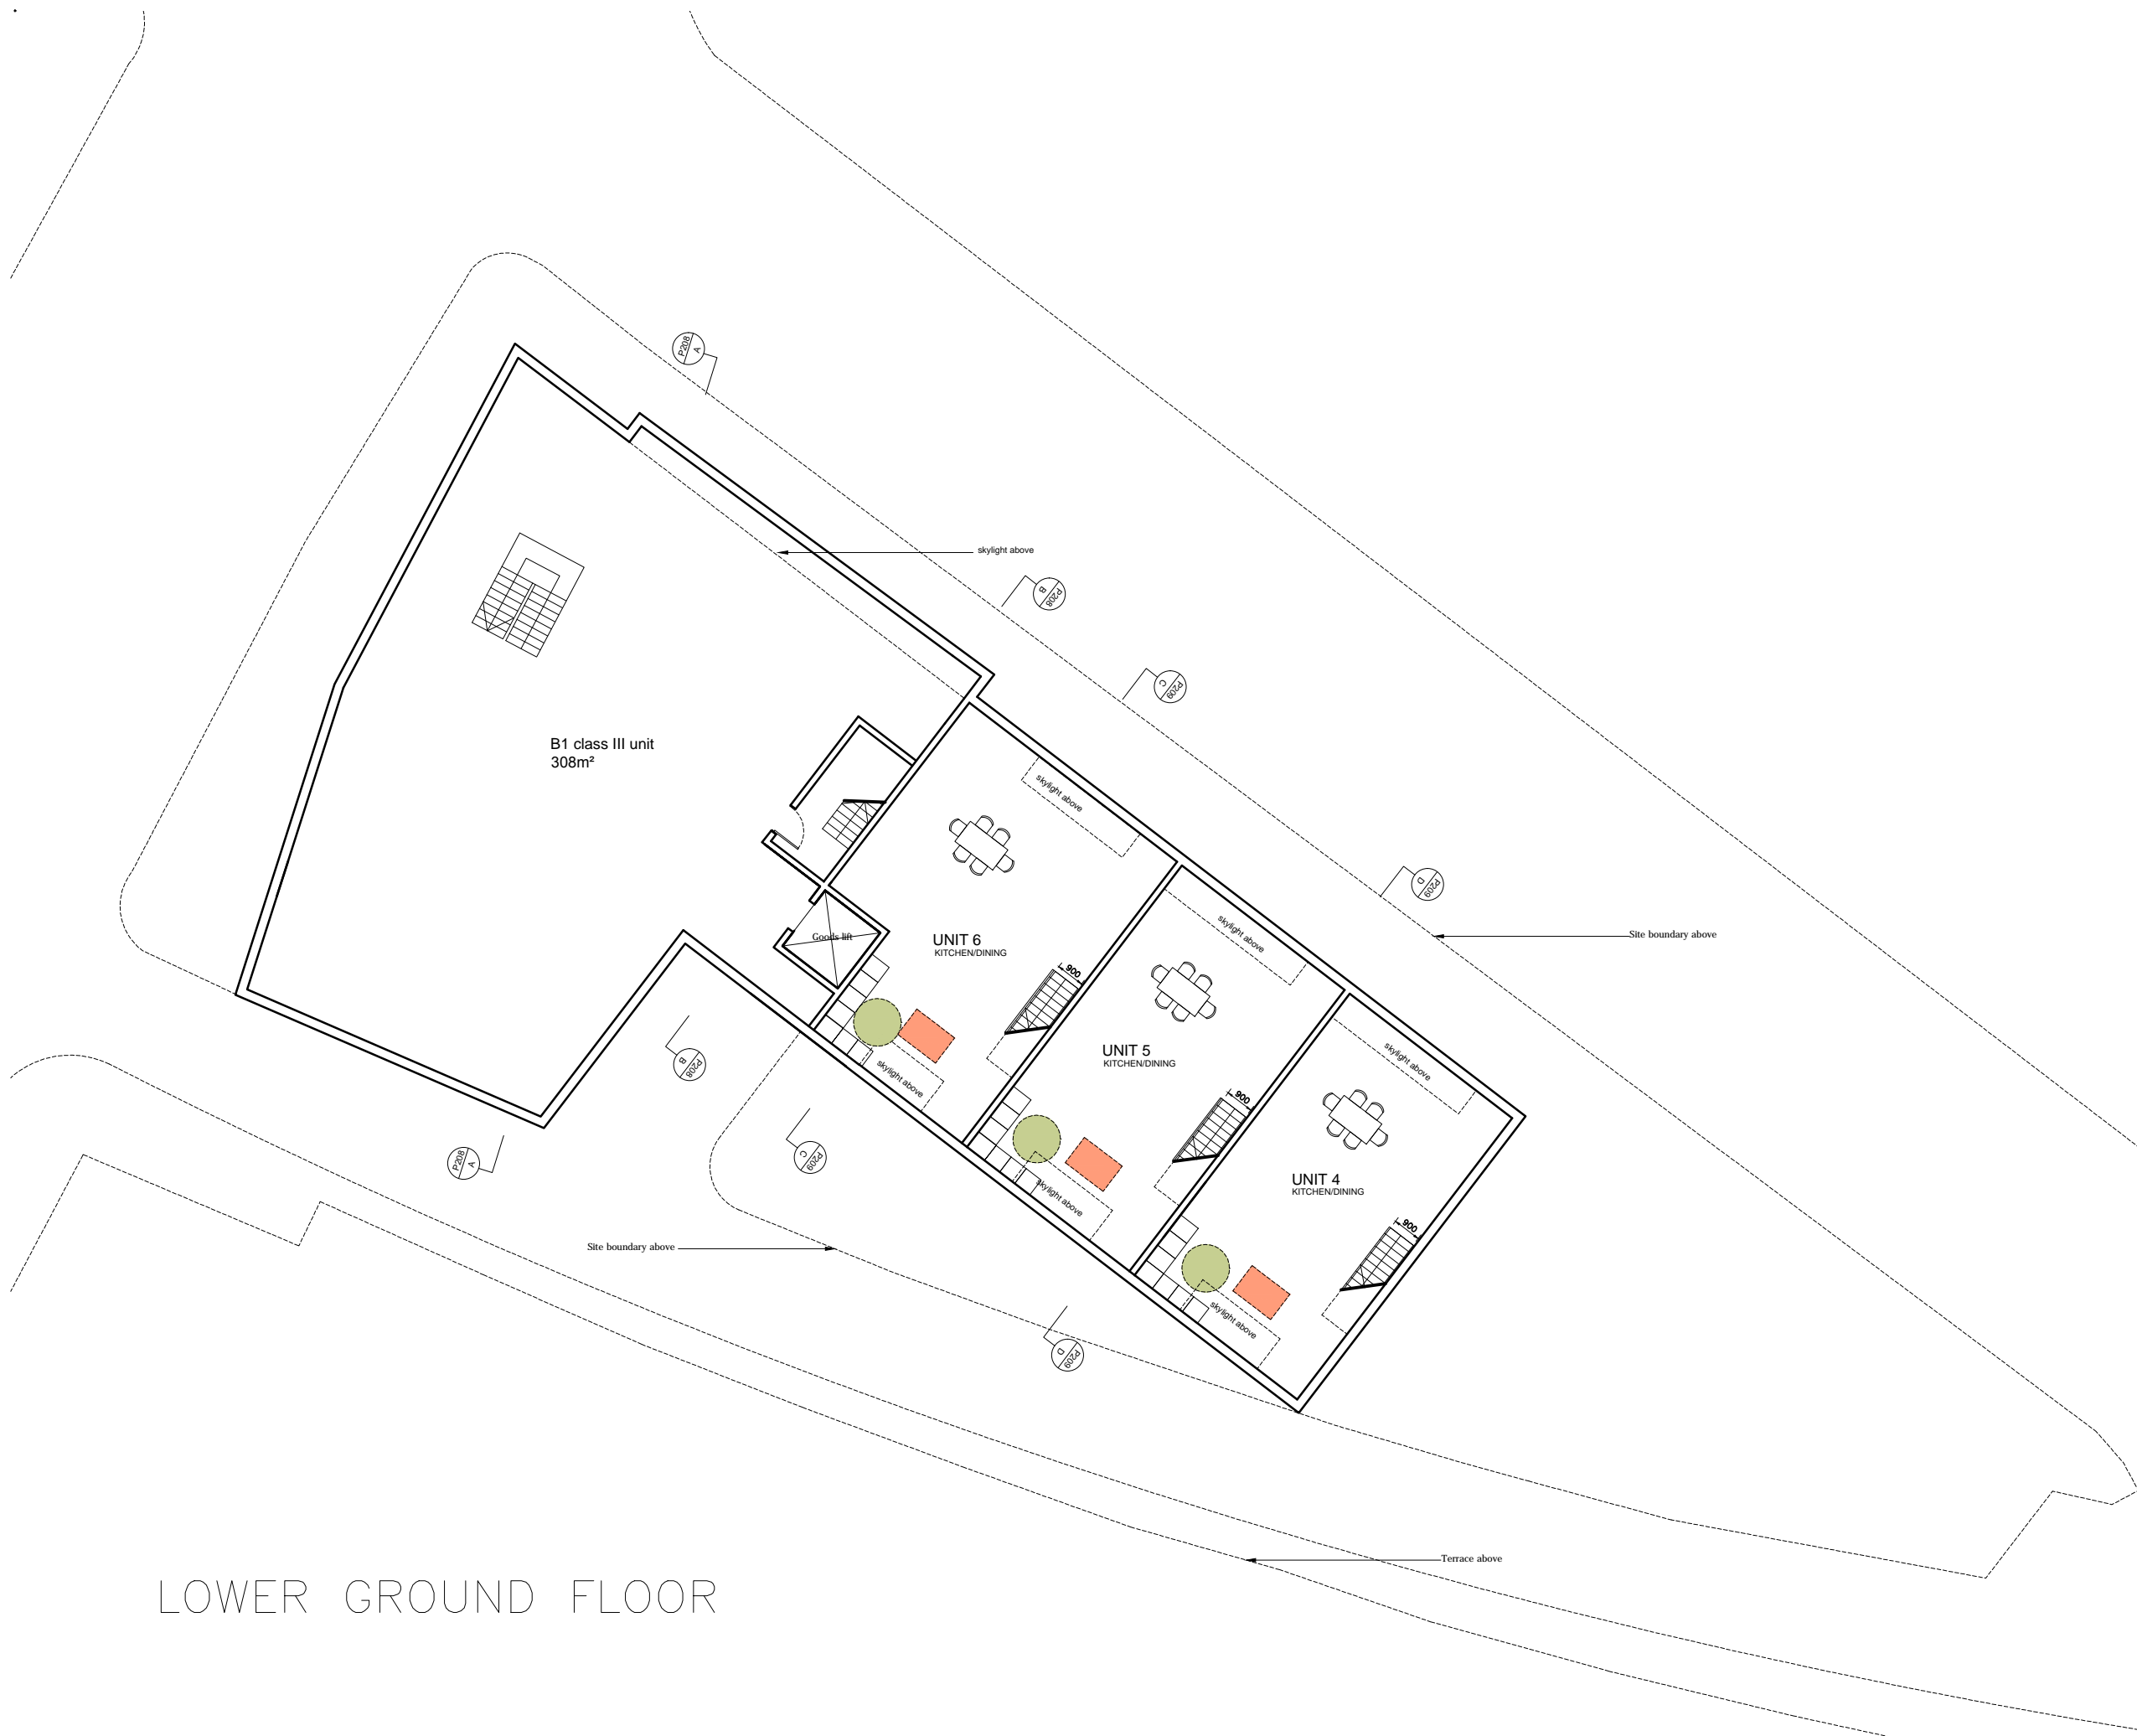

- KEY:
- 1500 mm Turning circle
 - Area indicating provision for a though floor lift

Osel
 architects and
 development consultants

PROJECT:
 128A CAMDEN ROAD
 LONDON NW1 9EE

CLIENT:
 BUCHANAN MOTORS
 128A CAMDEN ROAD
 LONDON NW1 9EE

DRAWING:
 LOWER GROUND FLOOR
 ARRANGEMENT

DRAWING No.: **2403/P201** REV: **C**

SCALE: 1:100 @ A1 / 1:200 @ A3
 DRAWN: MW DATE: May 06
 CHECKED: - DATE: -

26 Oldbury Place, London W1U 5PR Tel: 020 7224 2447 Fax: 020 7224 2997

E-mail: admin@oselarch.co.uk Web: www.oselarchitecture.co.uk
 COPYRIGHT EXISTS ON THE DESIGNS AND INFORMATION SHOWN ON THIS DRAWING

LOWER GROUND FLOOR

REV.	DATE	REVISION
A	25.10.2006	Revised bedroom numbers. Indicated location of kerbside collection spot.
B	27.01.2012	Lifetime Homes dimensions and layouts
C	02.02.2012	Lifetime Homes dimensions and layouts revised
D	06.02.2012	Lifetime Homes dimensions and layouts revised



KEY:

- 1500 mm Turning circle
- Area indicating provision for a tough floor lift

Osel architects and development consultants

PROJECT:
128A CAMDEN ROAD
LONDON NW1 9EE

CLIENT:
BUCHANAN MOTORS
128A CAMDEN ROAD
LONDON NW1 9EE

DRAWING:
GROUND FLOOR
ARRANGEMENT

DRAWING No.:
2403/P202

REV:
D

SCALE: 1:100 @ A1 / 1:200 @ A3

DRAWN: MW **DATE:** May 06


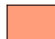
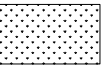
CHECKED: - **DATE:** -

THE CONTRACTOR MUST VERIFY ALL DIMENSIONS ON SITE BEFORE MAKING SHOP DRAWINGS OR COMMENCING WORK OF ANY KIND. NO DIMENSIONS TO BE SCALED FROM THIS DRAWING.

REV.	DATE	REVISION
A	25.10.2006	Revised bedroom numbers.
B	27.01.2012	Lifetime Homes dimensions and layouts
C	02.02.2012	Lifetime Homes dimensions and layouts revised
D	06.02.2012	Lifetime Homes dimensions and layouts revised



KEY:

-  1500 mm Turning circle
-  Area indicating provision for a though floor lift
-  Sedum lawn (green roof)

Osel architects and development consultants

PROJECT:
128A CAMDEN ROAD
LONDON NW1 9EE

CLIENT:
BUCHANAN MOTORS
128A CAMDEN ROAD
LONDON NW1 9EE

DRAWING:
FIRST FLOOR
ARRANGEMENT

DRAWING No.: **2403/P203** REV: **D**



SCALE: 1:100 @ A1 / 1:200 @ A3
DRAWN: MW DATE: May 06
CHECKED: - DATE: -

26 Oldbury Place, London W1U 5PR Tel: 020 7224 2447 Fax: 020 7224 2997
E-mail: admin@oselarch.co.uk Web: www.oselarchitecture.co.uk
COPYRIGHT EXISTS ON THE DESIGNS AND INFORMATION SHOWN ON THIS DRAWING

THE CONTRACTOR MUST VERIFY ALL DIMENSIONS ON SITE BEFORE MAKING SHOP DRAWINGS OR COMMENCING WORK OF ANY KIND. NO DIMENSIONS TO BE SCALED FROM THIS DRAWING.

REV.	DATE	REVISION
A	25.10.2006	Revised bedroom numbers.
B	27.01.2012	Lifetime Homes dimensions and layouts
C	02.02.2012	Lifetime Homes dimensions and layouts revised
D	06.02.2012	Lifetime Homes dimensions and layouts revised



- KEY:**
-  1500 mm Turning circle
 -  Area indicating provision for a though floor lift

Osel
architects and
development consultants

PROJECT:
128A CAMDEN ROAD
LONDON NW1 9EE

CLIENT:
BUCHANAN MOTORS
128A CAMDEN ROAD
LONDON NW1 9EE

DRAWING:
SECOND FLOOR
ARRANGEMENT

DRAWING No.:
2403/P204

REV:
D

SCALE: 1:100 @ A1 / 1:200 @ A3

DRAWN: MW **DATE:** May 06

CHECKED: - **DATE:** -

26 Oldbury Place, London W1U 5PR Tel: 020 7224 2447 Fax: 020 7224 2997

E-mail: admin@oselarch.co.uk Web: www.oselarchitecture.co.uk
©COPYRIGHT EXISTS ON THE DESIGNS AND INFORMATION SHOWN ON THIS DRAWING