


Mapping
sourced from

OS Ordnance
Survey®

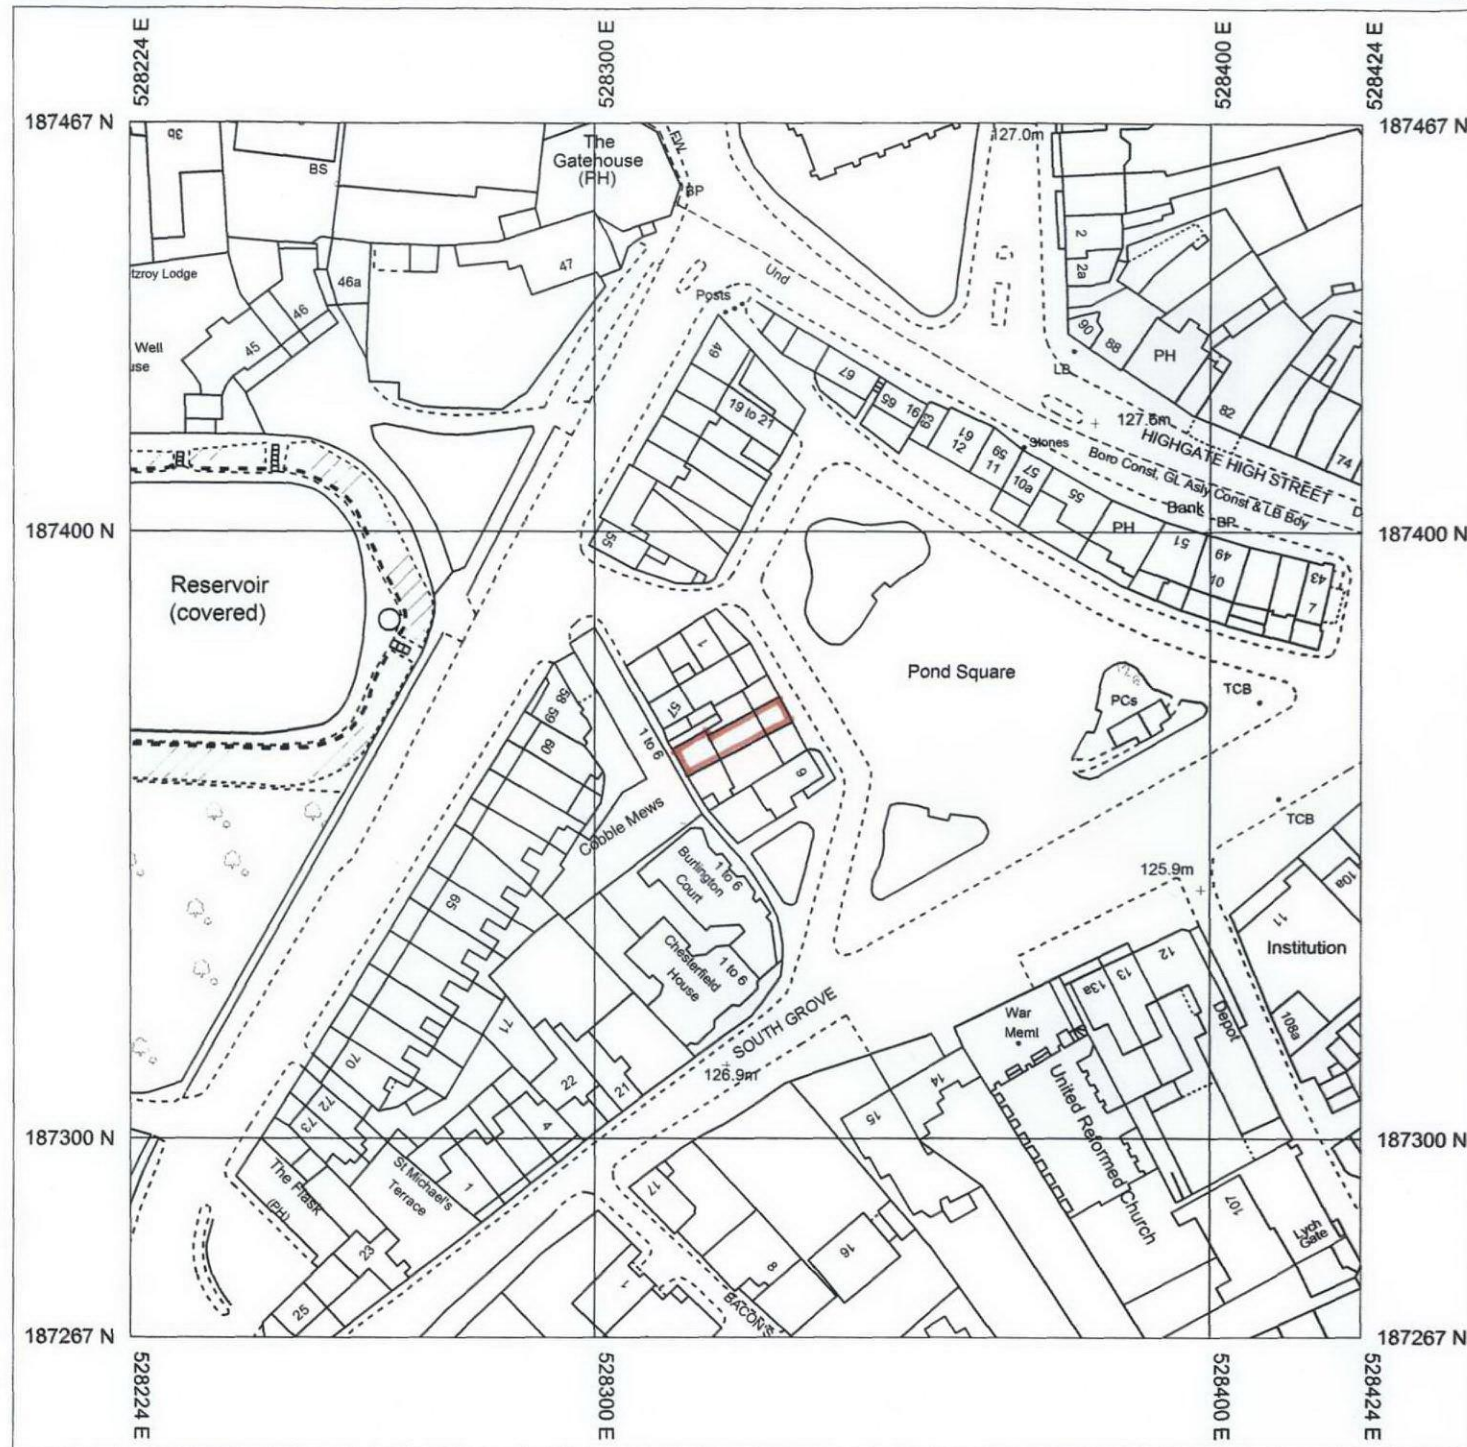

Location Map



Produced 13/12/2011 from the Ordnance Survey
National Geographic Database and incorporating
surveyed revision available at this date. © Crown
Copyright 2011

Reproduction in whole or in part is prohibited without
the prior permission of Ordnance Survey

Ordnance Survey and the OS Symbol are registered
trademarks of Ordnance Survey, the national mapping
agency of Great Britain.

The representation of a road, track or path is no
evidence of a right of way.

The representation of features as lines is no evidence
of a property boundary.



Scale 1:1250

Supplied By: **National Map Centre Herts**

Serial number: 001015375

Plot Centre Coordinates: 528324, 187367

4 Pond Square
London
N6 6BA

Street elevation



Planning Application

Title: **Ordnance Survey
Street elevation**

Scale: 1:1250

Project: 4 Pond Square
London N6 6BA

Client: Mr and Mrs Casey
Date: 15.12.2011

Drwg No

18.21

Claudio Novello Architects
41 Cromwell Avenue, London N6 5HN