



Basement plan existing

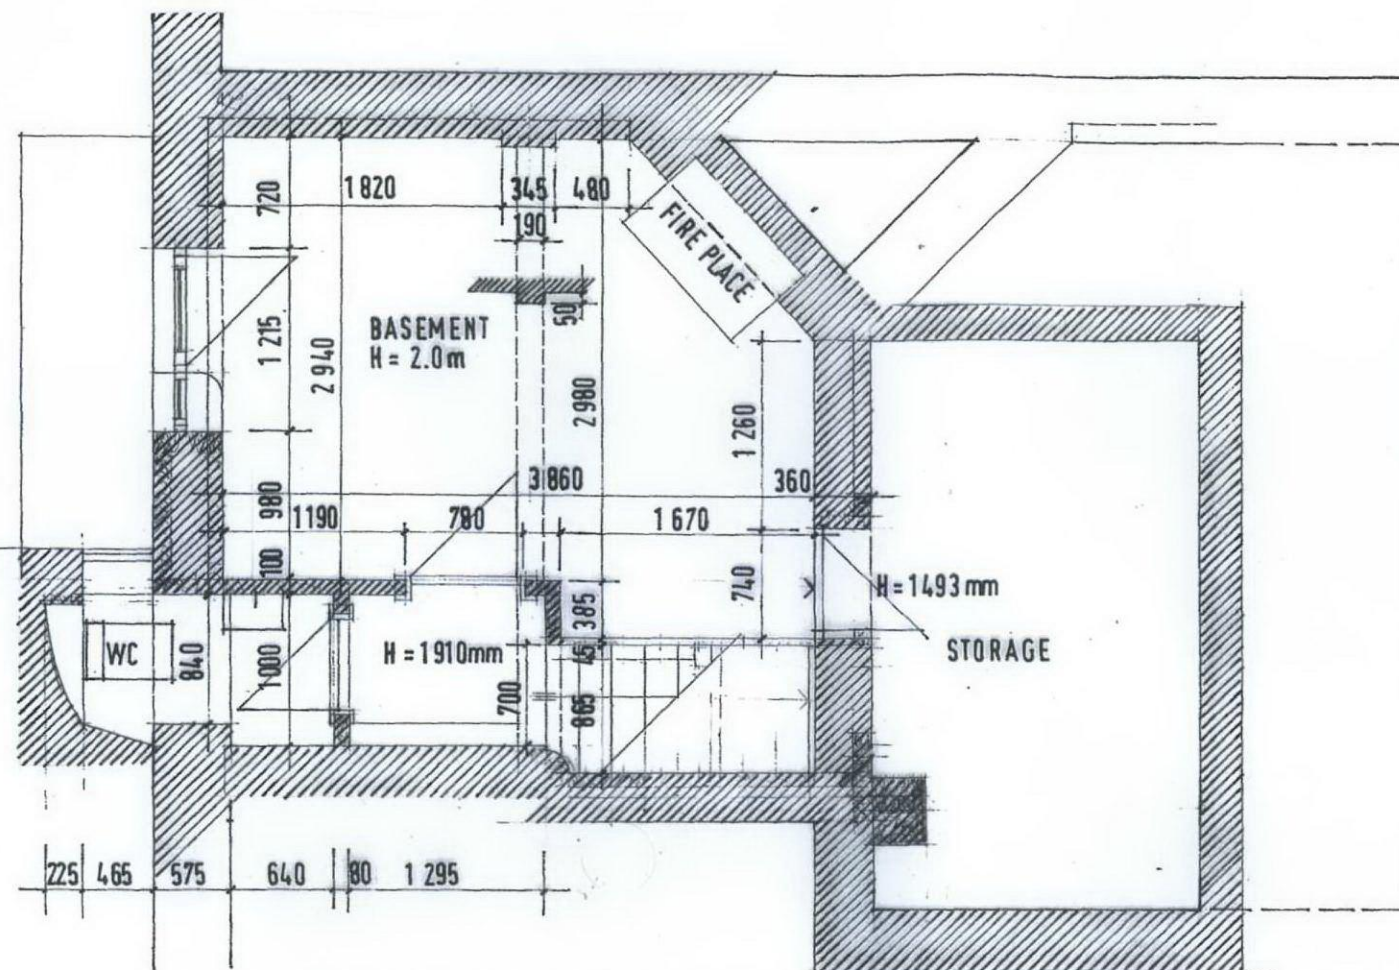

Basement plan proposed

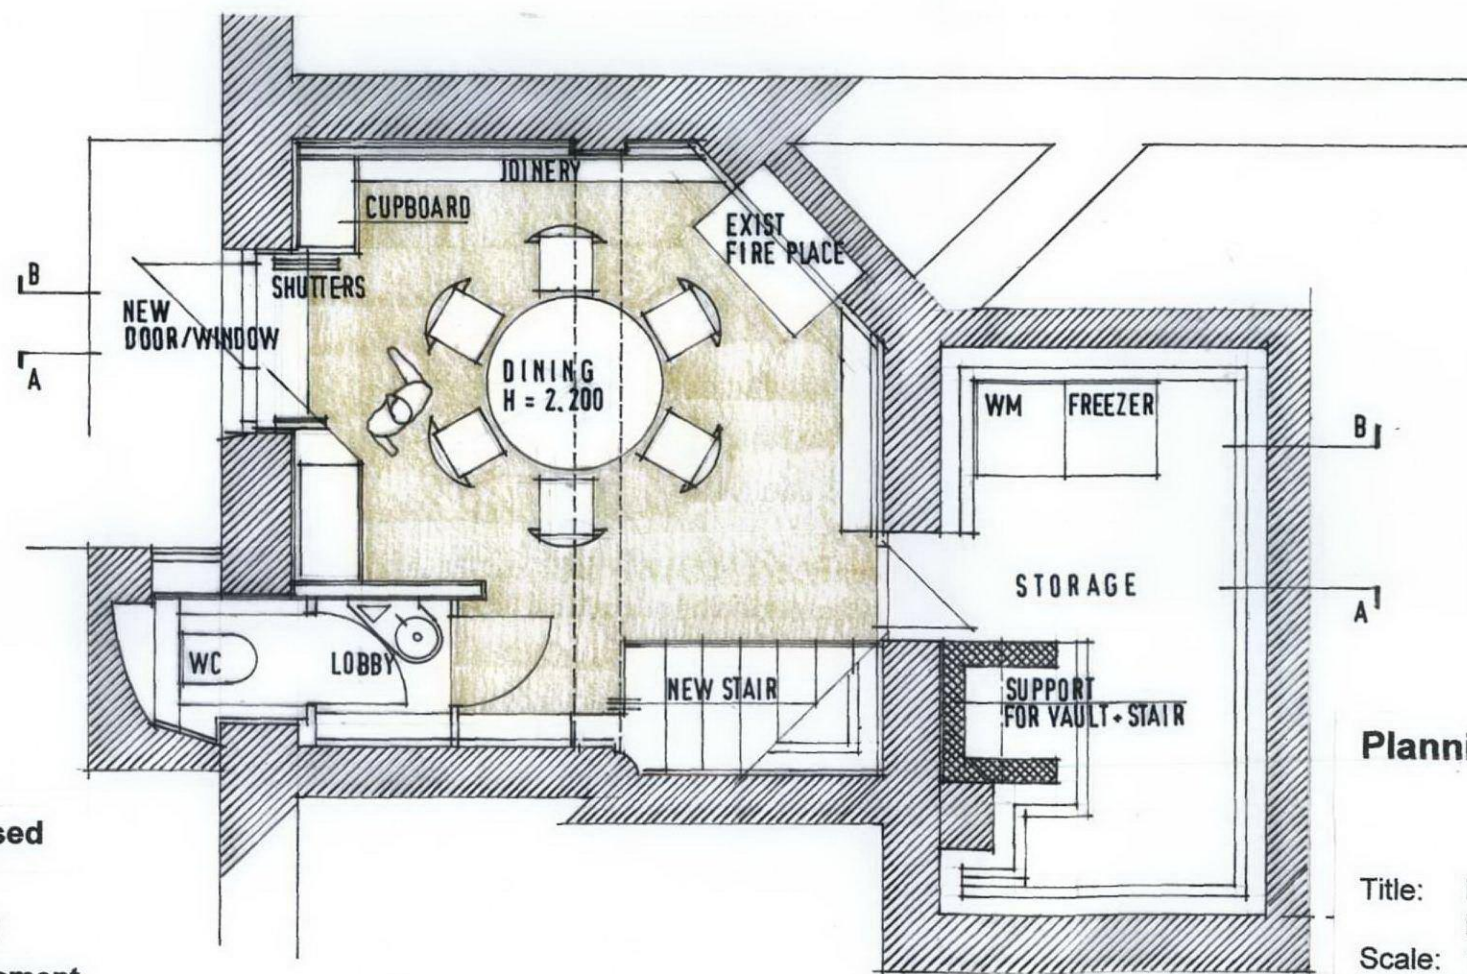

New exit door
see drwgs. 18.25 - 18.30

New room height at basement
see drwg. 18.24

Strengthening of beam
see drwg 18.24

Planning Application

Title: **Basement plan
Existing, proposed**

Scale: 1:50

Project: 4 Pond Square
London N6 6BA

Client: Mr and Mrs Casey

Drwg No

18.23

Claudio Novello Architects
44 Grosvenor Street