




NOTE: SURVEY CONDUCTED UNDER RESTRICTED ACCESS – DIMENSIONS AND LAYOUT TO BE VERIFIED PRIOR TO COMMENCEMENT OF ANY WORKS

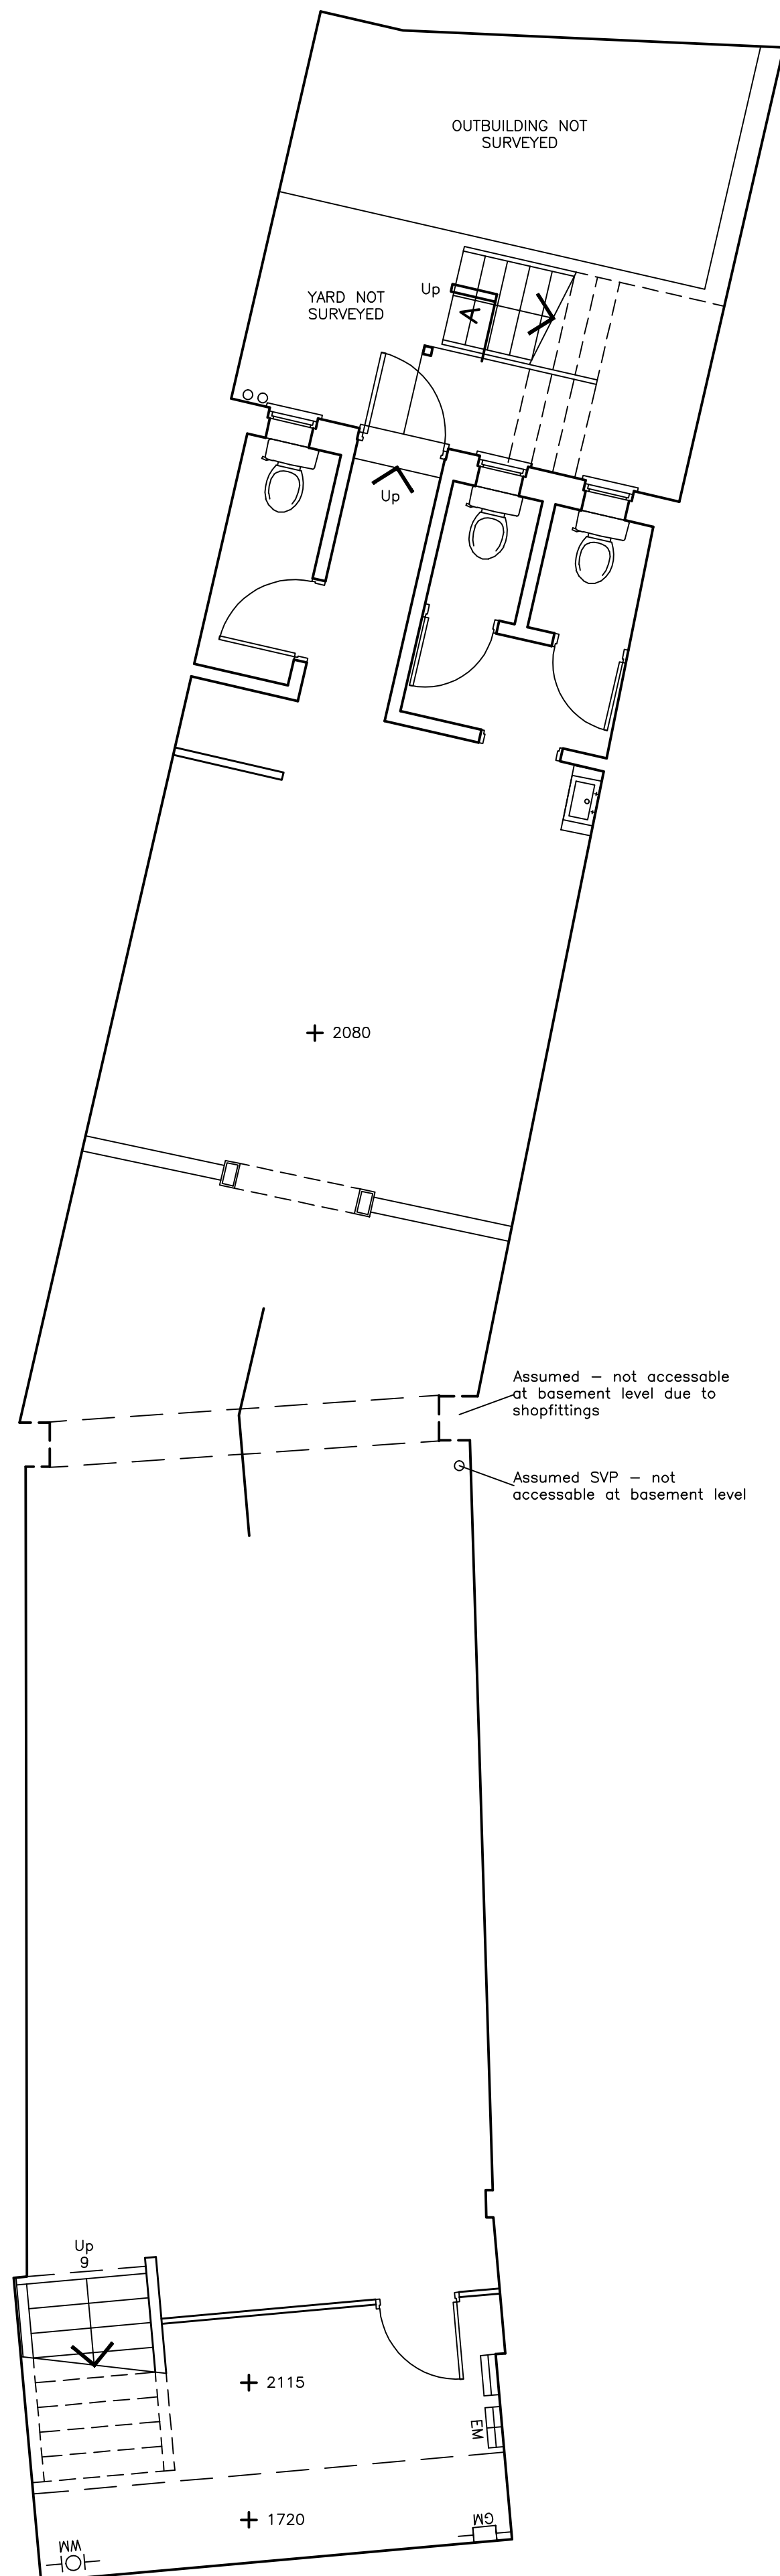


BASEMENT

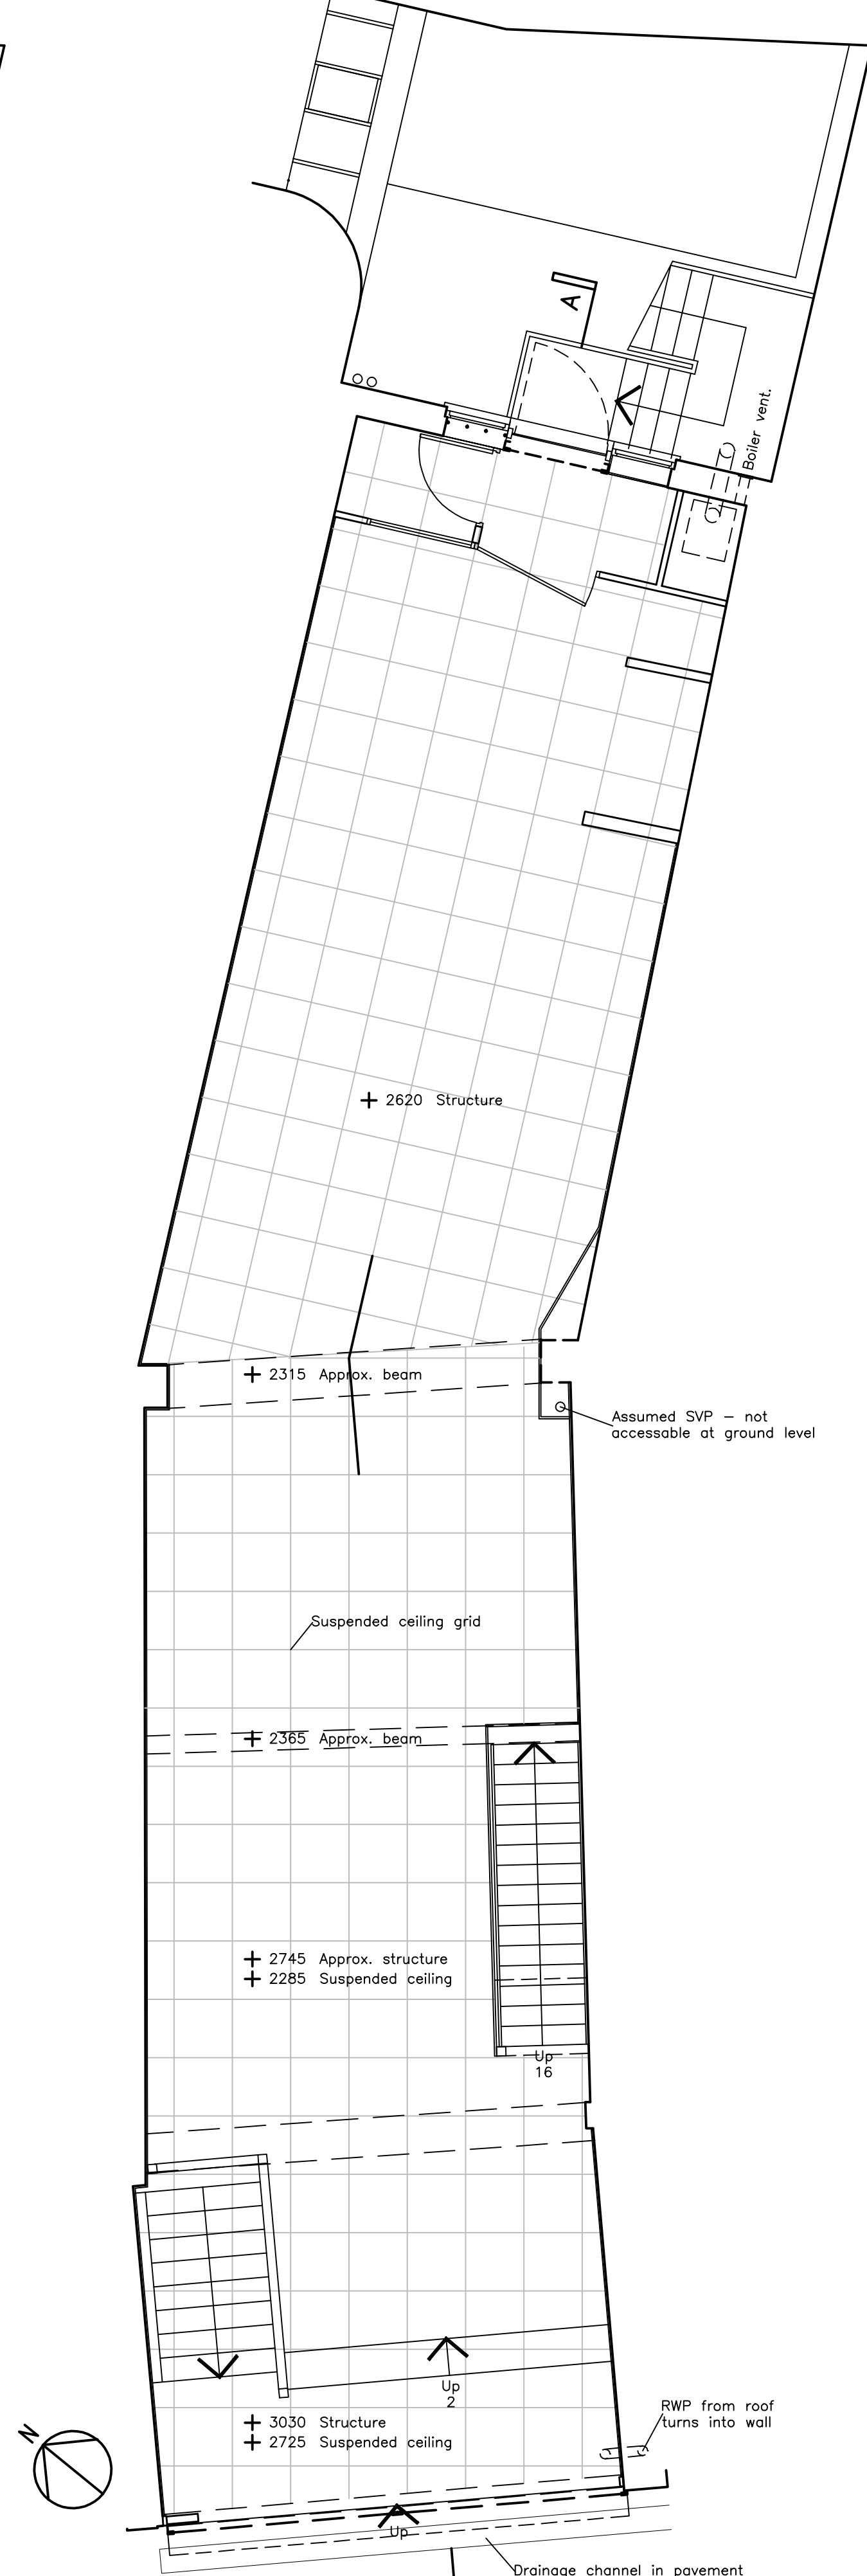



GROUND FLOOR

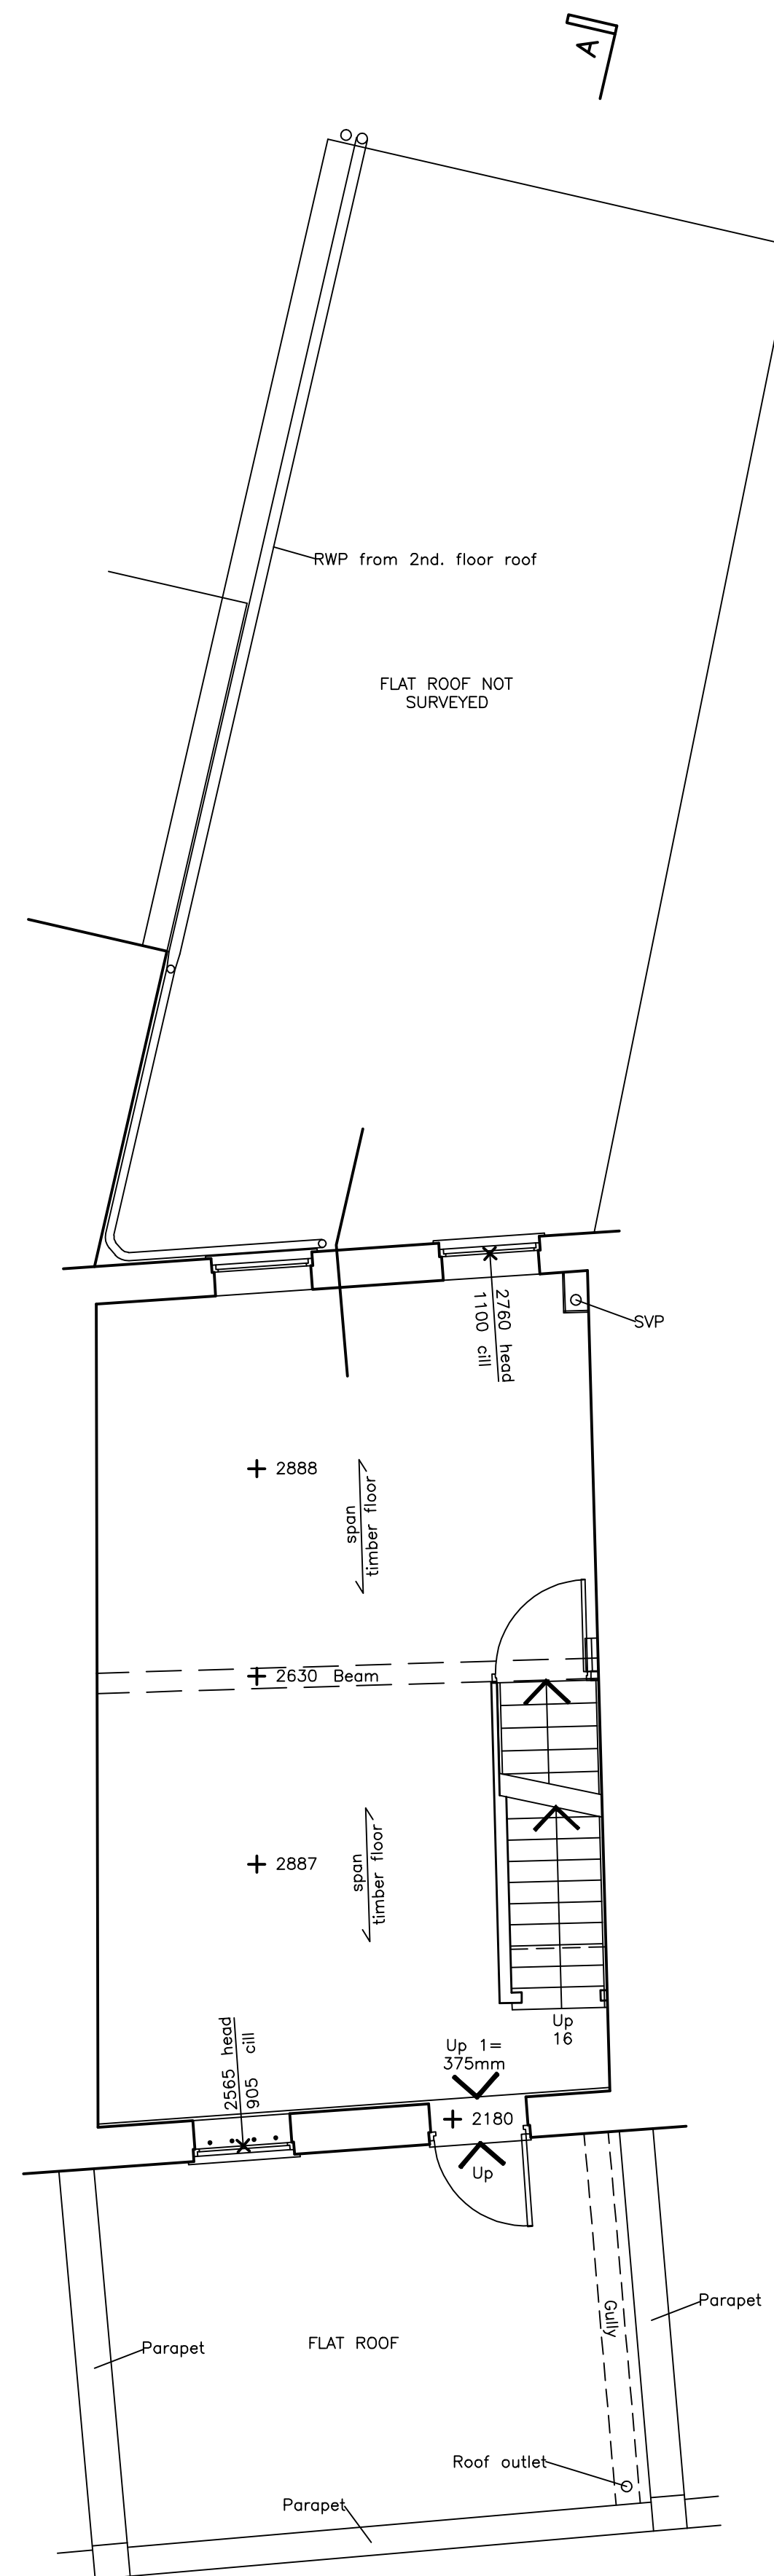

FIRST FLOOR

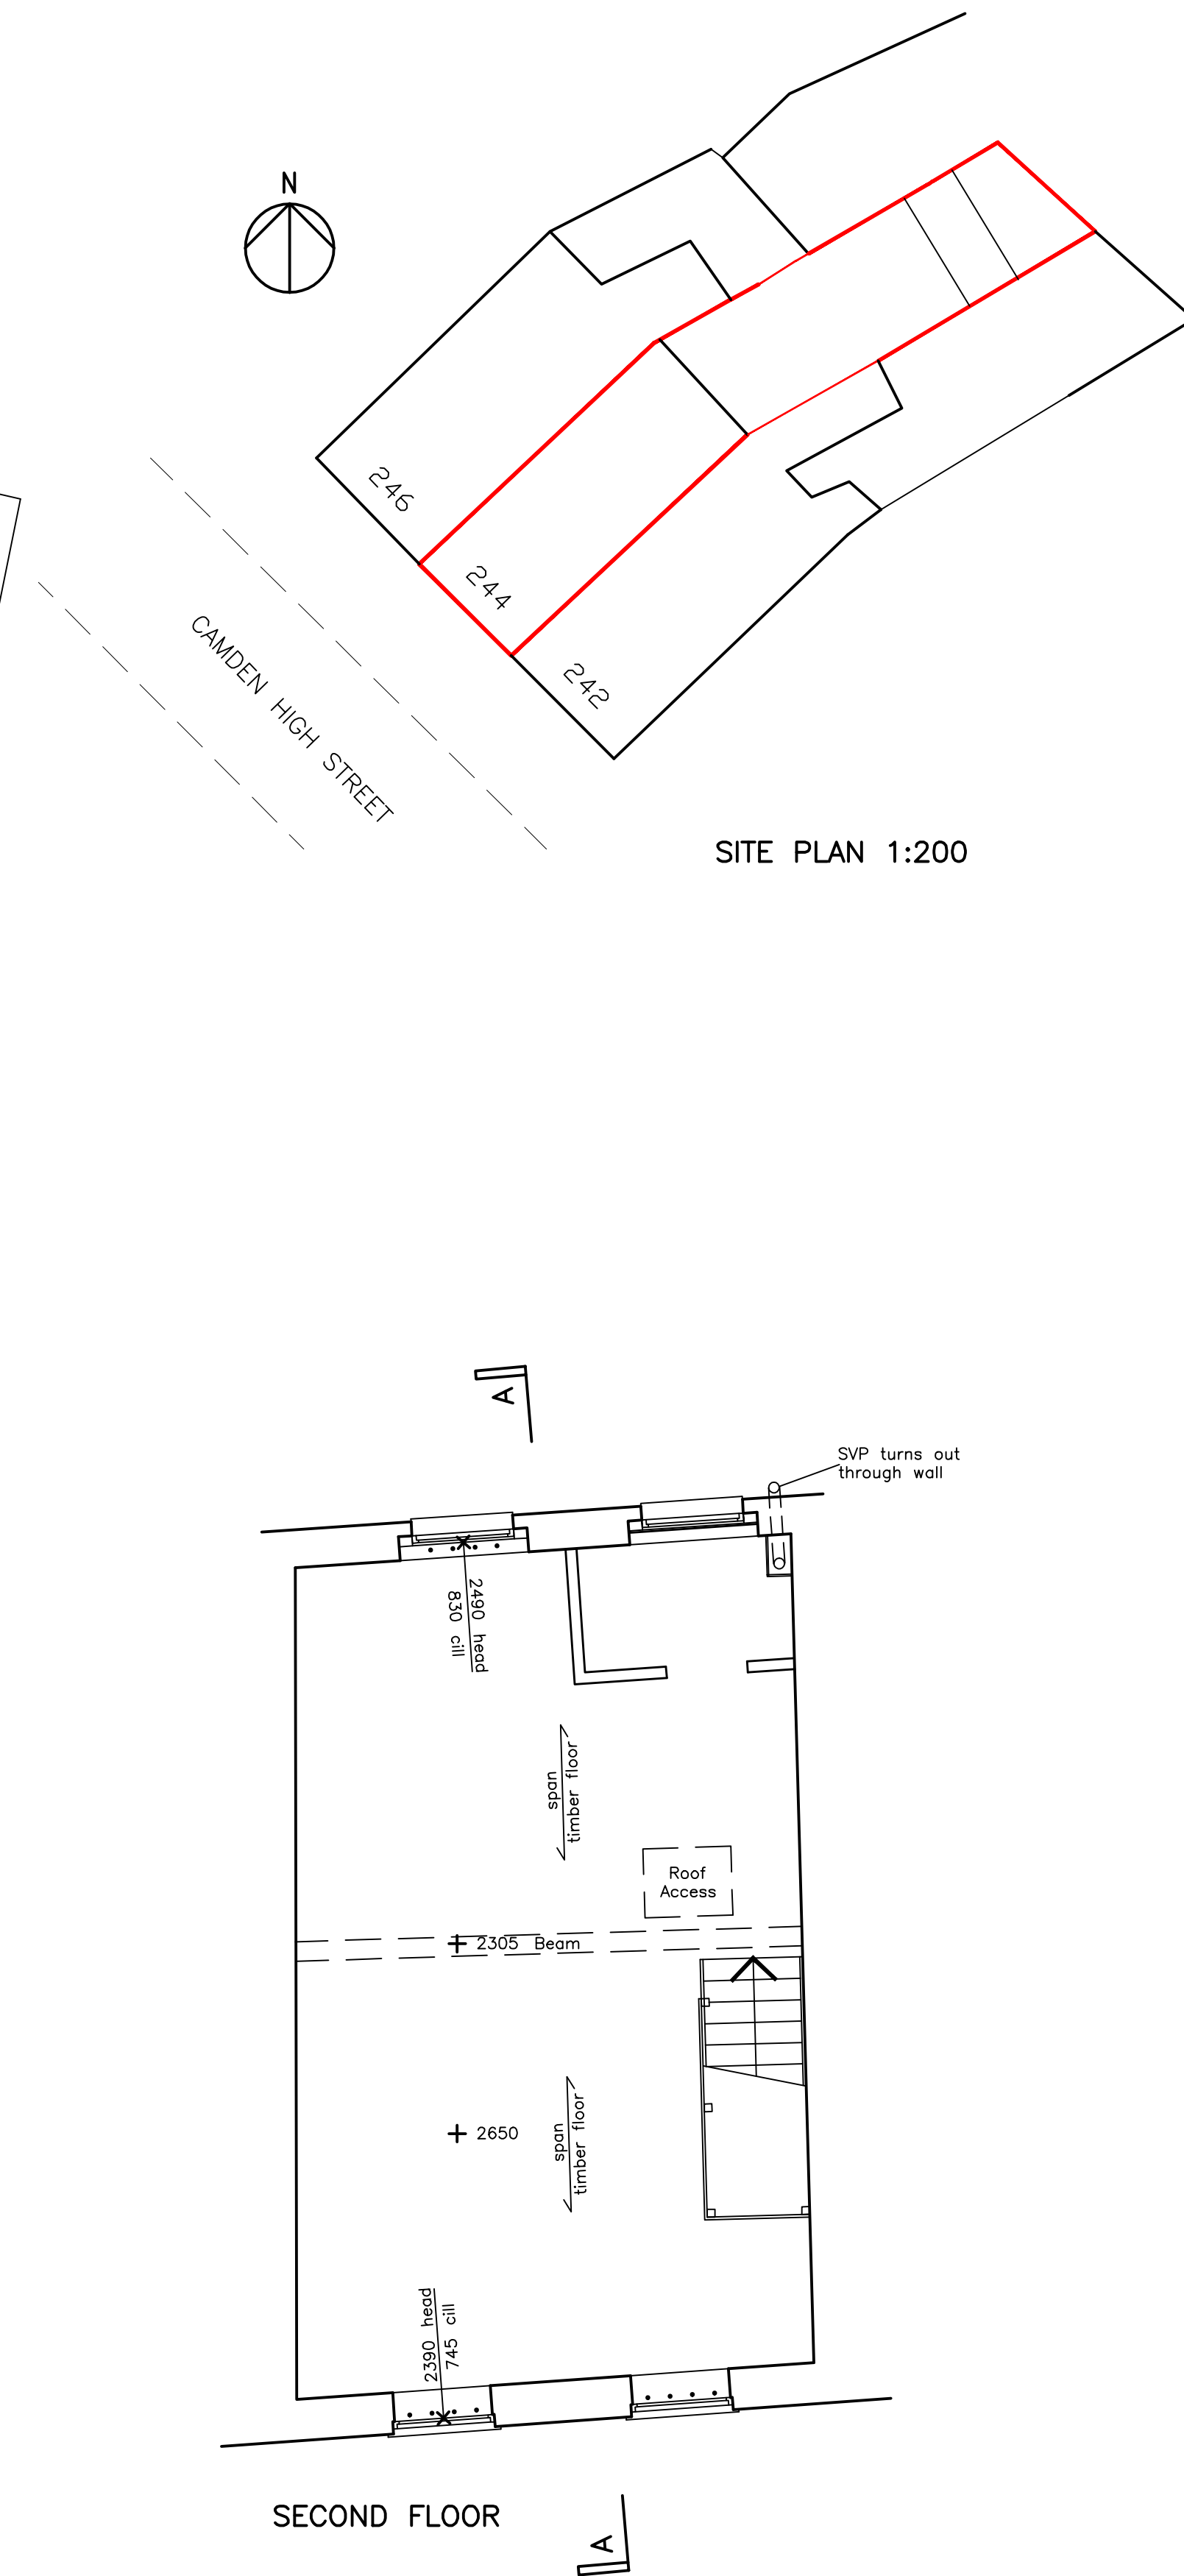

SECOND FLOOR

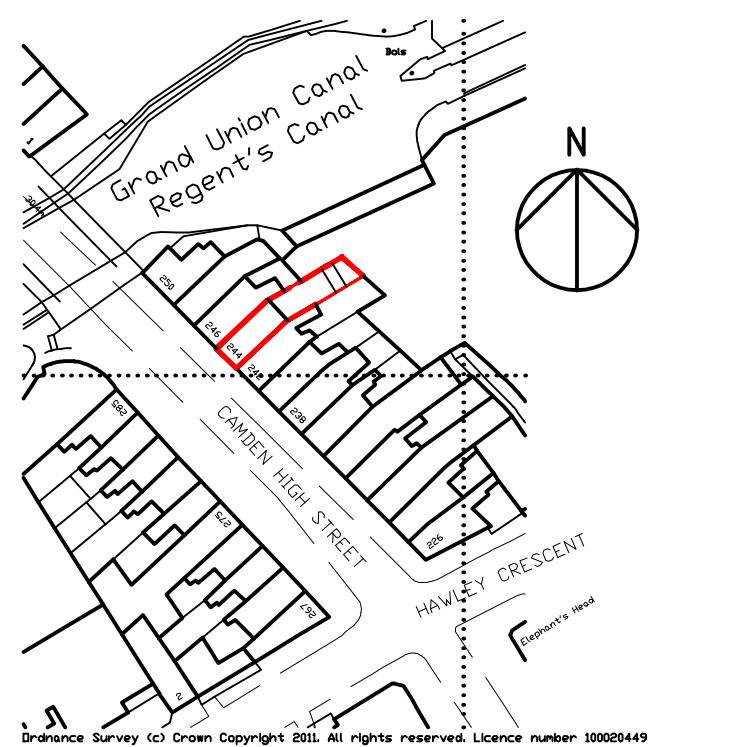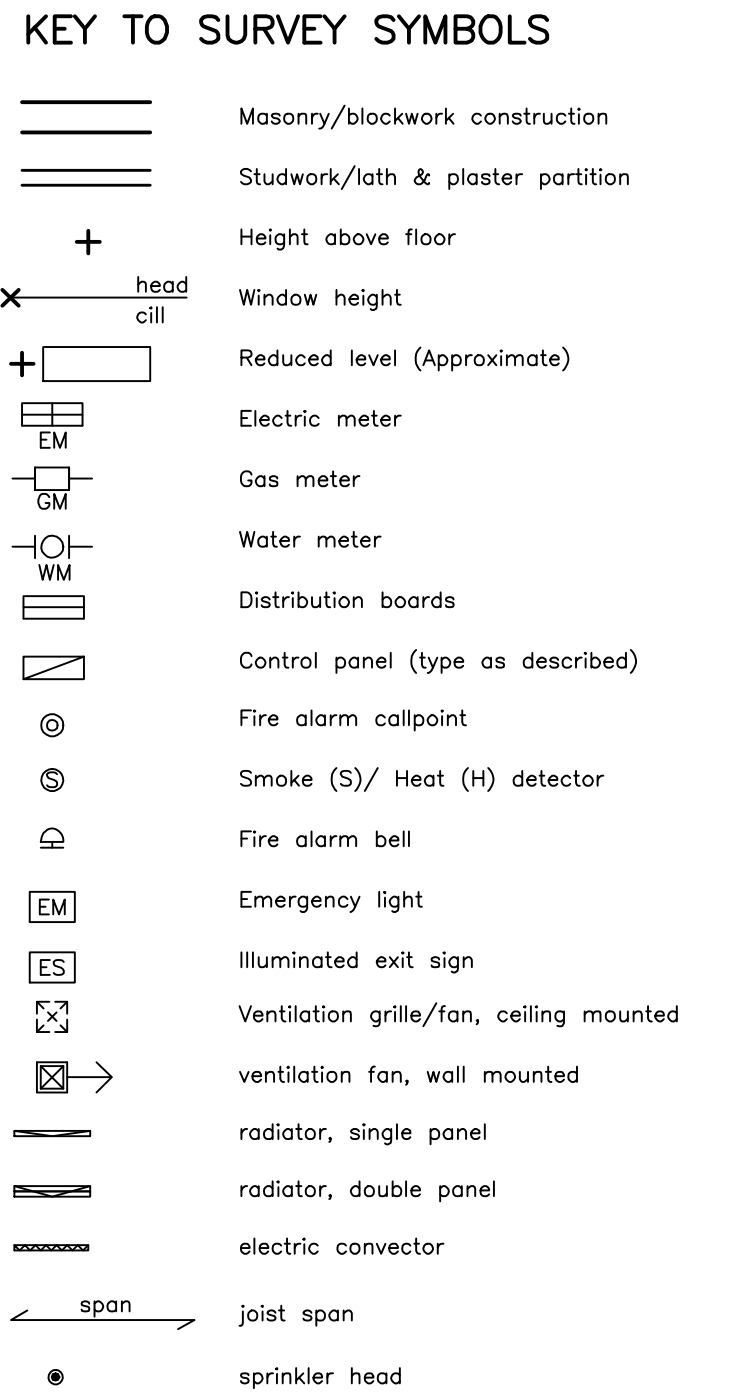

LOCATION PLAN 1:1250

B 31/12/11 REDRAWN TO SURVEY DIMENSIONS
A 05/12/11 USE DESCRIPTION AMENDED

AMENDMENTS

- ☐ THIS DRAWING IS COPYRIGHT AND MAY NOT BE USED OR REPRODUCED WITHOUT PERMISSION OF JEFFS ASSOCIATES
- ☐ NO DIMENSIONS TO BE SCALED FROM THIS DRAWING
- ☐ ALL DETAILS & LEVELS OF EXISTING CONSTRUCTION TO BE VERIFIED BY THE CONTRACTOR BEFORE THE COMMENCEMENT OF ANY WORKS
- ☐ WORKS TO BE CARRIED OUT IN ACCORDANCE WITH THE HEALTH & SAFETY PLAN, PREPARED BY THE CDM APPPOINTED CDM CO-ORDINATOR, WHERE APPLICABLE

J E F F S A S S O C I A T E S
RETAIL & ARCHITECTURAL DESIGN SURVEYS PROJECT MANAGEMENT
 17 LEA CLOSE, BROUGHTON ASTLEY, LEICESTERSHIRE, LE9 6NW, ENGLAND
 TEL/FAX: 01455 283331 EMAIL: jeffs.associates@btccol.co.uk

CLIENT
TTT MONEYCORP

LOCATION
244 CAMDEN HIGH STREET
CAMDEN TOWN
LONDON NW1 8QS

DESCRIPTION
PLANS AS EXISTING

DATE	SCALE	JOB No.	DRWG No.	REVISION
18/11/11	1:50	A1		
		1104	01	B