



NOTE: SURVEY CONDUCTED UNDER RESTRICTED ACCESS – DIMENSIONS AND LAYOUT TO BE VERIFIED PRIOR TO COMMENCEMENT OF ANY WORKS

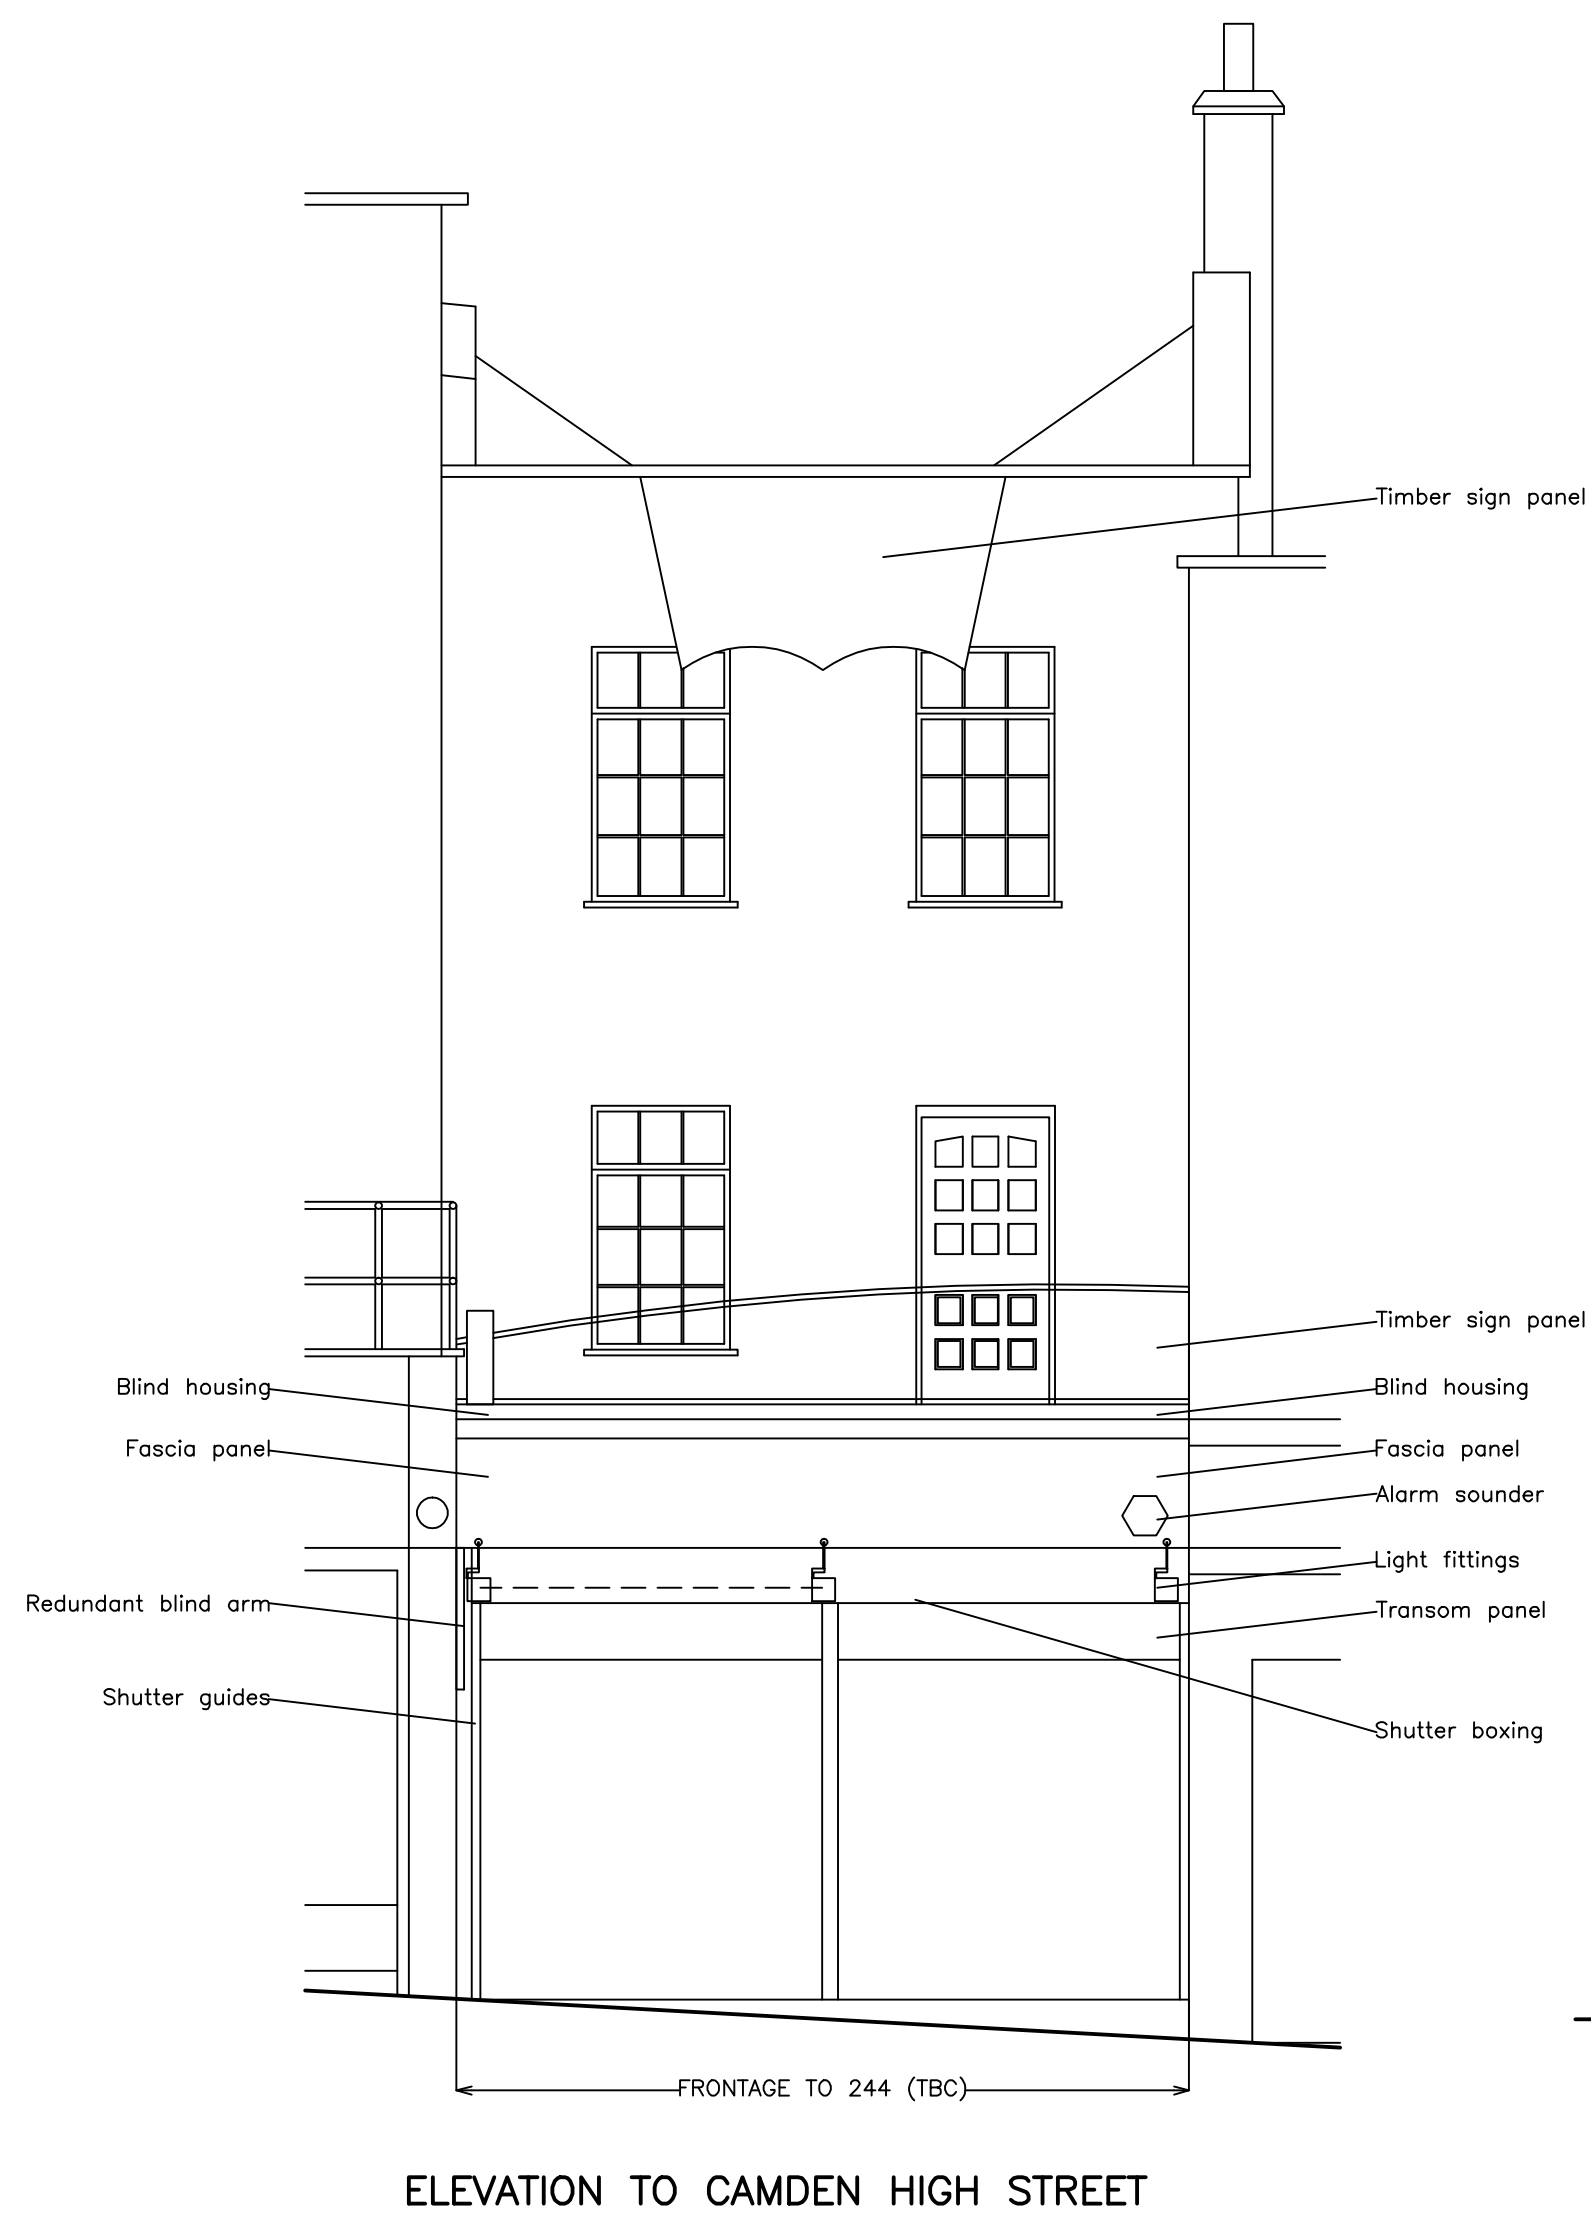

ELEVATION TO CAMDEN HIGH STREET

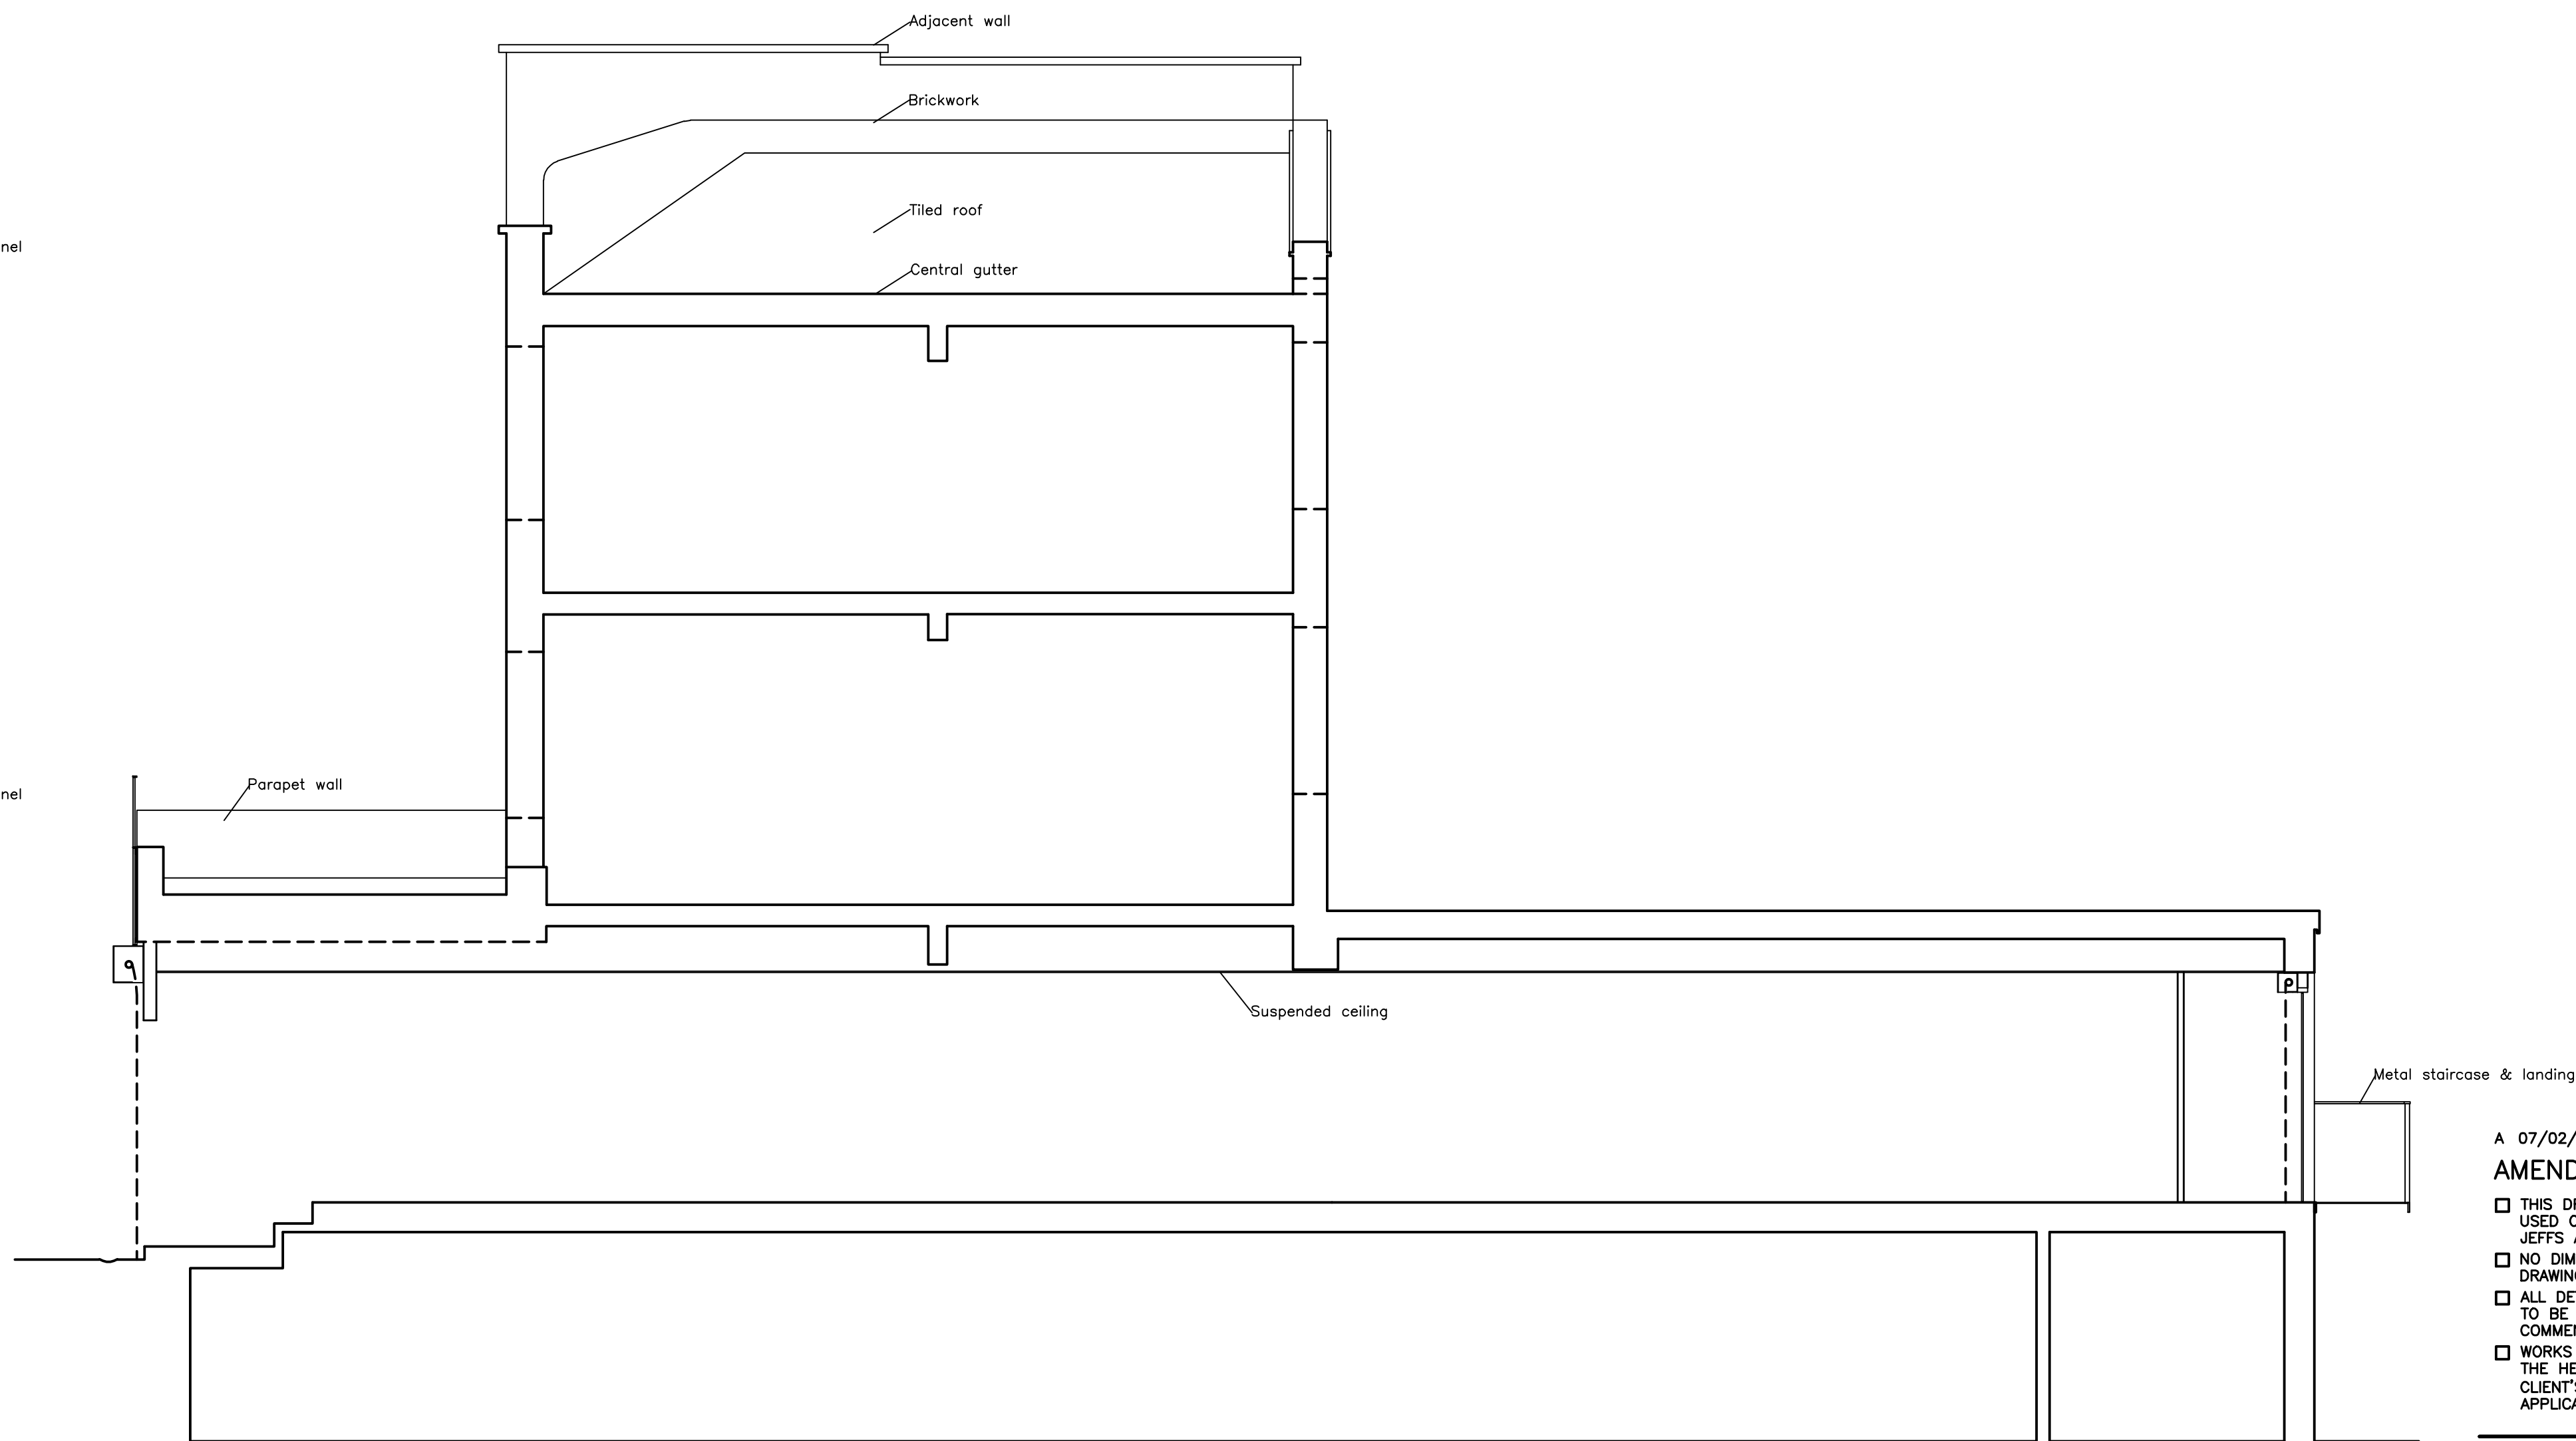

SECTION A.A

A 07/02/12 EXISTING SIGN SHOWN TO FACADE

AMENDMENTS

- ☐ THIS DRAWING IS COPYRIGHT AND MAY NOT BE USED OR REPRODUCED WITHOUT PERMISSION OF JEFFS ASSOCIATES
- ☐ NO DIMENSIONS TO BE SCALED FROM THIS DRAWING
- ☐ ALL DETAILS & LEVELS OF EXISTING CONSTRUCTION TO BE VERIFIED BY THE CONTRACTOR BEFORE THE COMMENCEMENT OF ANY WORKS
- ☐ WORKS TO BE CARRIED OUT IN ACCORDANCE WITH THE HEALTH & SAFETY PLAN PREPARED BY THE CLIENT'S APPOINTED CDM CO-ORDINATOR, WHERE APPLICABLE

JEFFS ASSOCIATES
RETAIL & ARCHITECTURAL DESIGN SURVEYS PROJECT MANAGEMENT
17 LEA CLOSE, BROUGHTON ASTLEY, LEICESTERSHIRE, LE15 8NW, ENGLAND
TEL/FAX: 01455 283331 EMAIL: jeffs.associates@btconnect.co.uk

CLIENT				
TTT MONEYCORP				
LOCATION				
244 CAMDEN HIGH STREET CAMDEN TOWN LONDON NW1 8QS				
DESCRIPTION				
PLANS AS EXISTING: ELEVATION/SECTION				
DATE	SCALE	JOB No.	DRWG No.	REVISION
01/01/12	1:50@A1			
1104 02 A				