
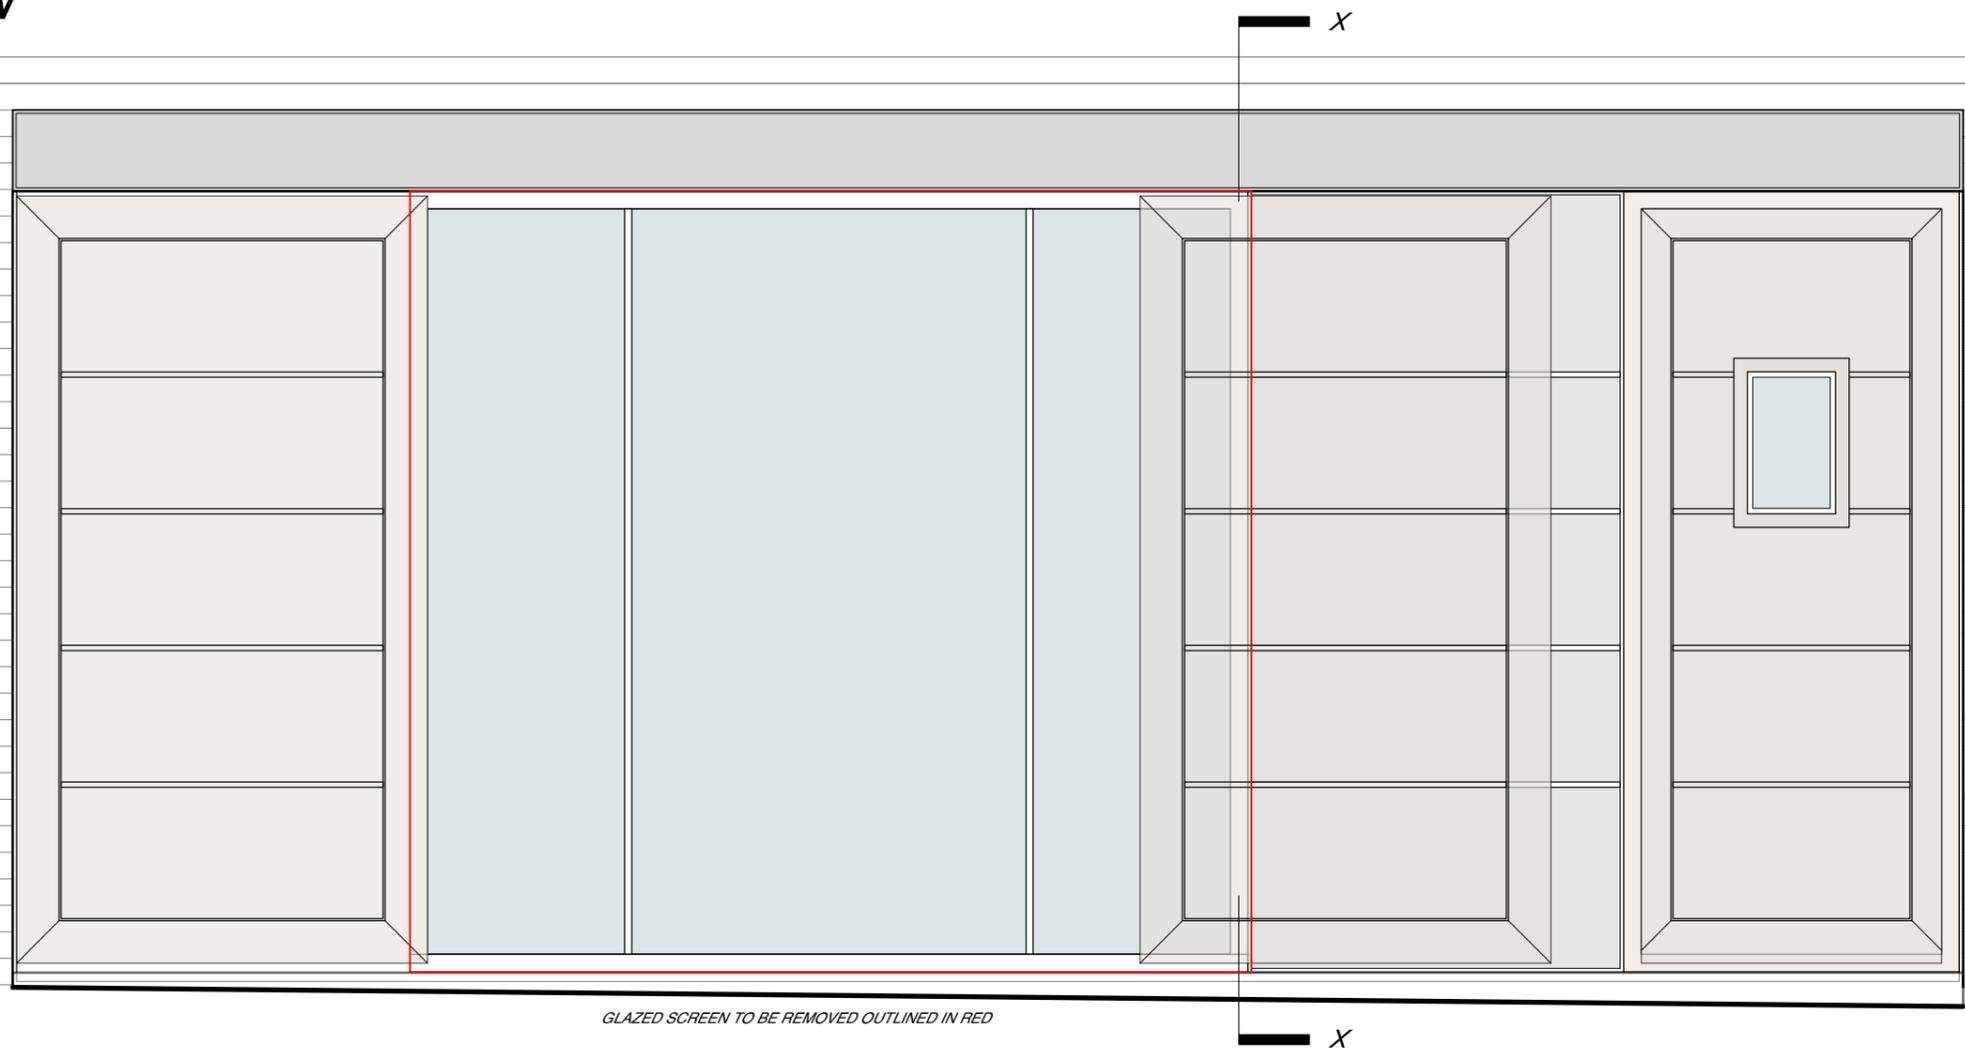



ELEVATION
scale 1:20

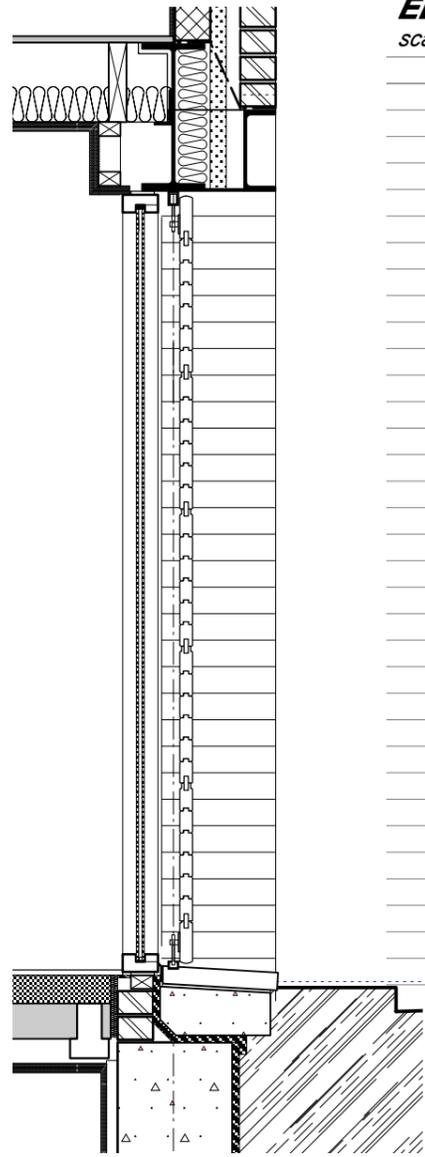

GLAZED SCREEN TO BE REMOVED OUTLINED IN RED

SECTION X-X
scale 1:20

PLAN
scale 1:20

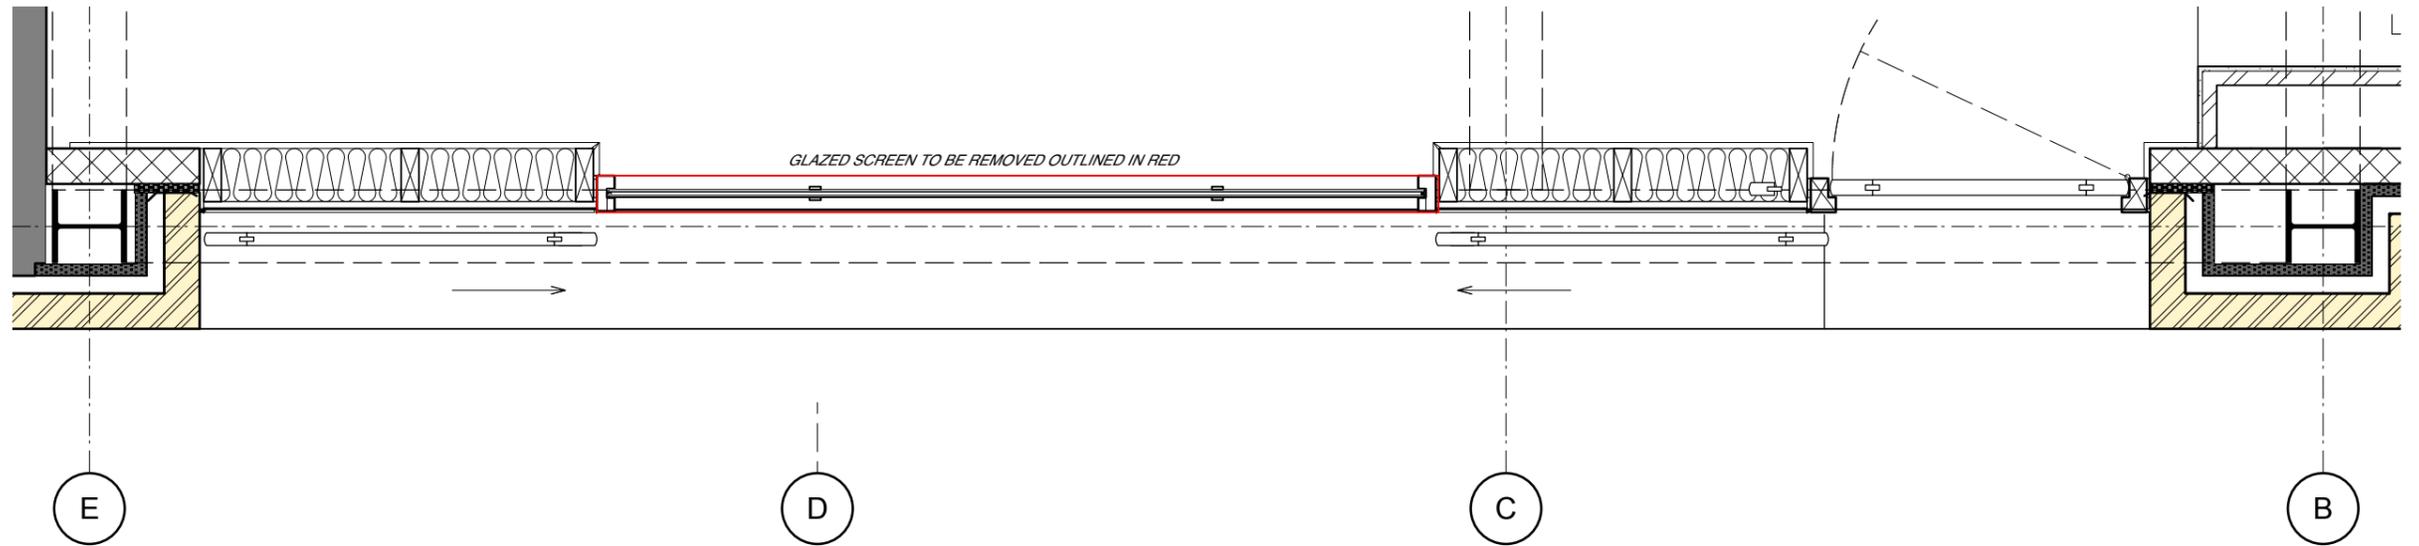

GLAZED SCREEN TO BE REMOVED OUTLINED IN RED

EXISTING REAR SCREEN TO STREET
scale 1:20

**DO NOT SCALE THIS DRAWING.
CHECK ALL DIMENSIONS ON SITE**

THIS DRAWING IS ISSUED TO ESTABLISH THE FEASIBILITY OF THE PROPOSED SCHEME AND IS BASED ON UNVERIFIED SURVEY INFORMATION PROVIDED BY OTHERS. THE DRAWINGS ARE NOT TO BE SCALED AND ALL ERRORS OR OMISSIONS ARE TO BE REPORTED TO THE ARCHITECT. FORD ARCHITECTURE DOES NOT ACCEPT ANY LIABILITY FOR THE CONSEQUENCES OF ACTION BASED ON THE INFORMATION PROVIDED. ALL PROPOSALS SHOWN ARE SUBJECT TO PLANNING AND A DETAILED STRUCTURAL SURVEY.

no.	date	revision notes

FORD ARCHITECTURE
HUDDLESTONE CLOSE
LYE LANE CLEEVE HILL
CHELTENHAM GL52 3QD
T/F: +44(0)1242 673103
E: INFO@FORDARCH.CO.UK

CLIENT: MR K V TULSIANI
PROJECT: 6 LINCOLN'S-INN-FIELDS
CAMDEN, LONDON
DRAWING TITLE: EXISTING
SCALE: 1:20
PAPER: A3
DATE: 12/2010
COPYRIGHT, ALL RIGHTS RESERVED ©
PROJECT NO: P814
DRAWING NUMBER REV: 03/617-