



ELEVATION
scale 1:20

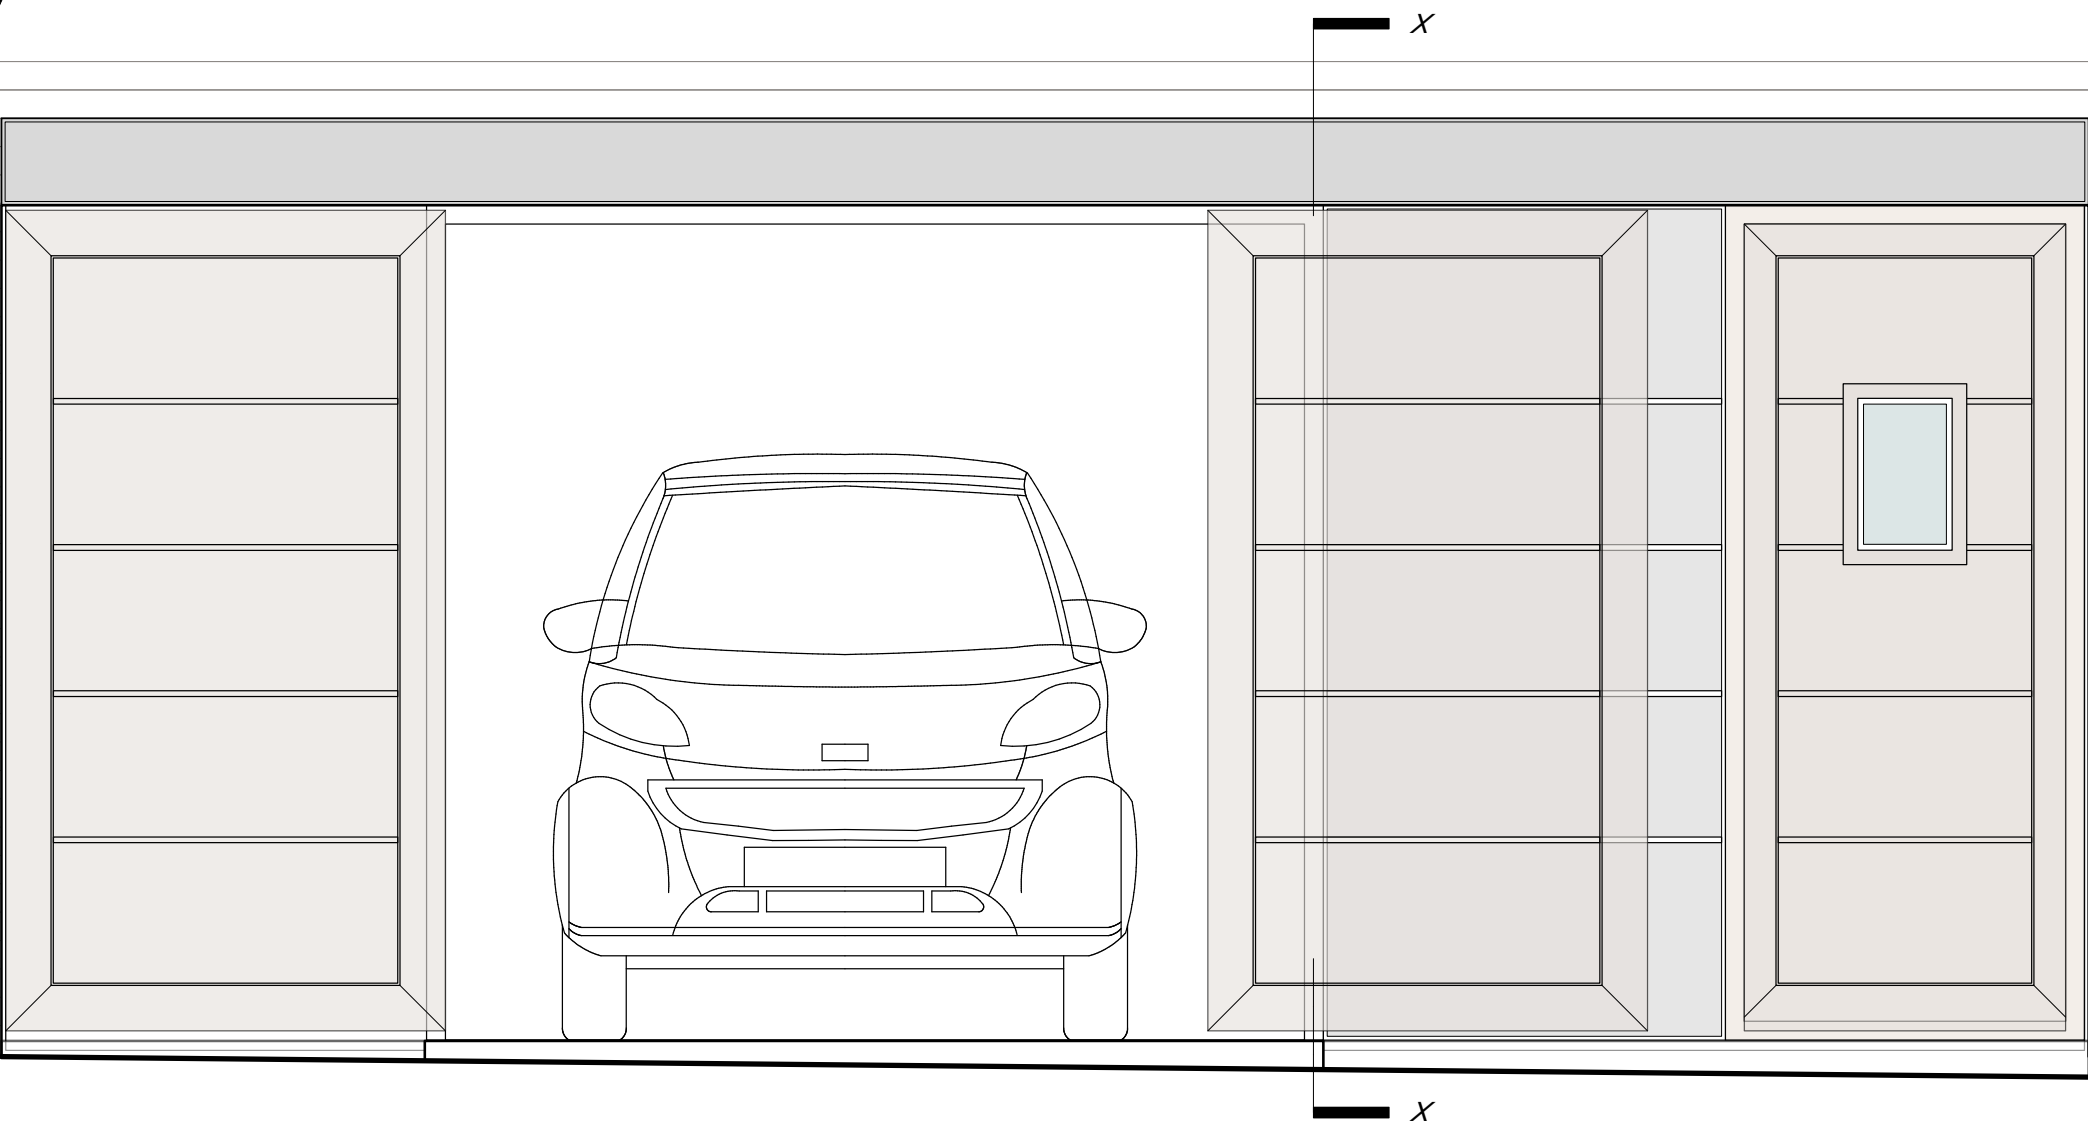

SECTION X-X
scale 1:20

PLAN
scale 1:20

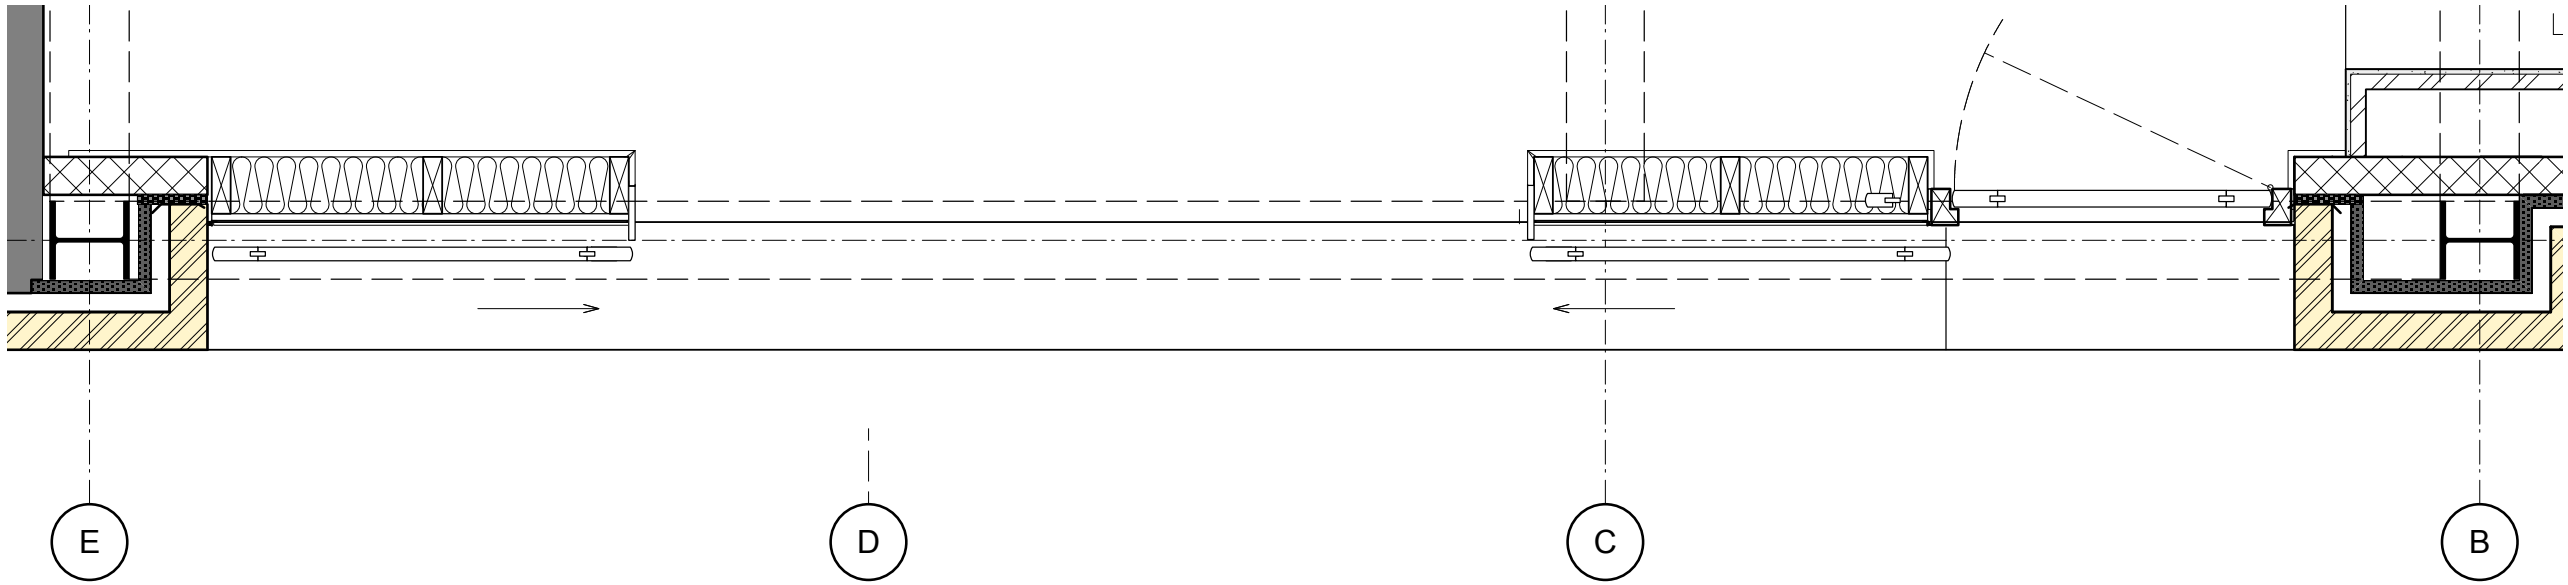

PROPOSED REAR SCREEN TO STREET
scale 1:20

DO NOT SCALE THIS DRAWING. CHECK ALL DIMENSIONS ON SITE		A	2/12/11	GLASSED SCREEN REMOVED	FORD ARCHITECTURE <small>HUDDLESTONE CLOSE LYE LANE CLEEVE HILL CHELTENHAM GL52 3QD T/F: +44(0)1242 673103 E: INFO@FORDARCH.CO.UK</small>	CLIENT: MR K V TULSIANI PROJECT: 6 LINCOLN'S-INN-FIELDS CAMDEN, LONDON DRAWING TITLE: PROPOSED SCALE: 1:20 PAPER: A3 DATE: 12/2010 COPYRIGHT: ALL RIGHTS RESERVED © PROJECT NO: P814 DRAWING NUMBER REV: 03/609B
<small>THIS DRAWING IS ISSUED TO ESTABLISH THE FEASIBILITY OF THE PROPOSED SCHEME AND IS BASED ON UNVERIFIED SURVEY INFORMATION PROVIDED BY OTHERS. THE DRAWINGS ARE NOT TO BE SCALED AND ALL ERRORS OR OMISSIONS ARE TO BE REPORTED TO THE ARCHITECT. FORD ARCHITECTURE DOES NOT ACCEPT ANY LIABILITY FOR THE CONSEQUENCES OF ACTION BASED ON THE INFORMATION PROVIDED. ALL PROPOSALS SHOWN ARE SUBJECT TO PLANNING AND A DETAILED STRUCTURAL SURVEY.</small>		no.	date	revision notes		