





AS PROPOSED

PLAN 1

HILLWOOD HOUSE
1 POLYGON ROAD
LONDON
NW1 1QH

Scale 1:100

Ground Floor

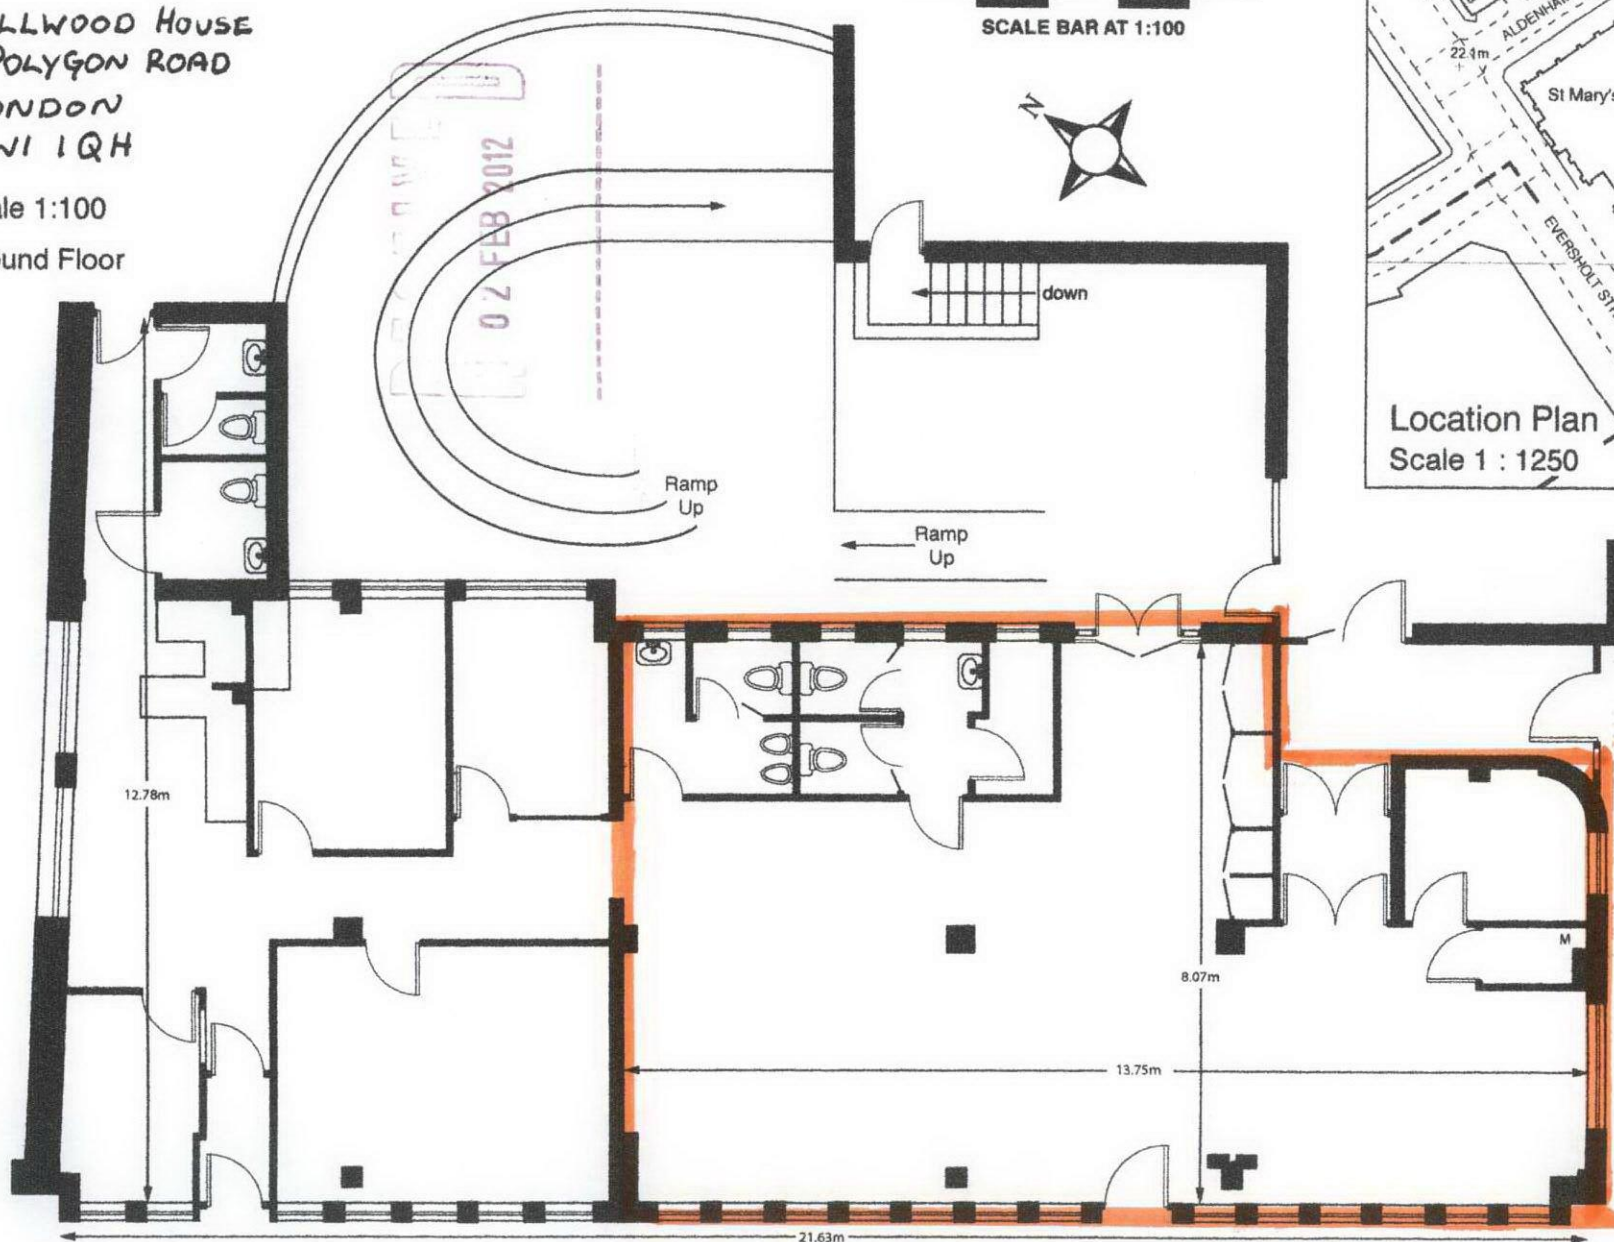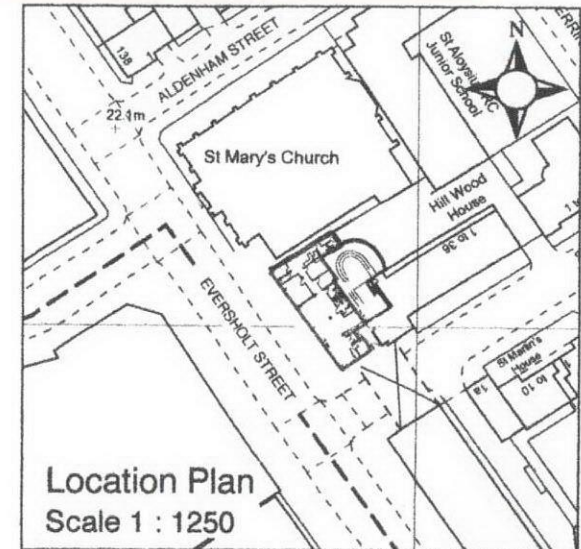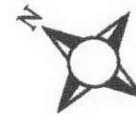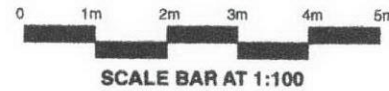

FORECOURT

PLEASE CALL 020 7479 4855 FOR ASSISTANCE

REV	AMENDMENT	DATE
Magnolia Square Limited 20 Broadwick Street Soho London W1F 8HT 020 7479 4855		
PRINT AT A4		
PROJECT 130 Eversholt Street London NW1 1DL		
MEASURED SURVEY		
DRAWING TITLE PLANNING APPLICATION		
SCALE 1:100	DRAWN BY 	DATE Nov 11
DRAWING NUMBER 1	5766	