


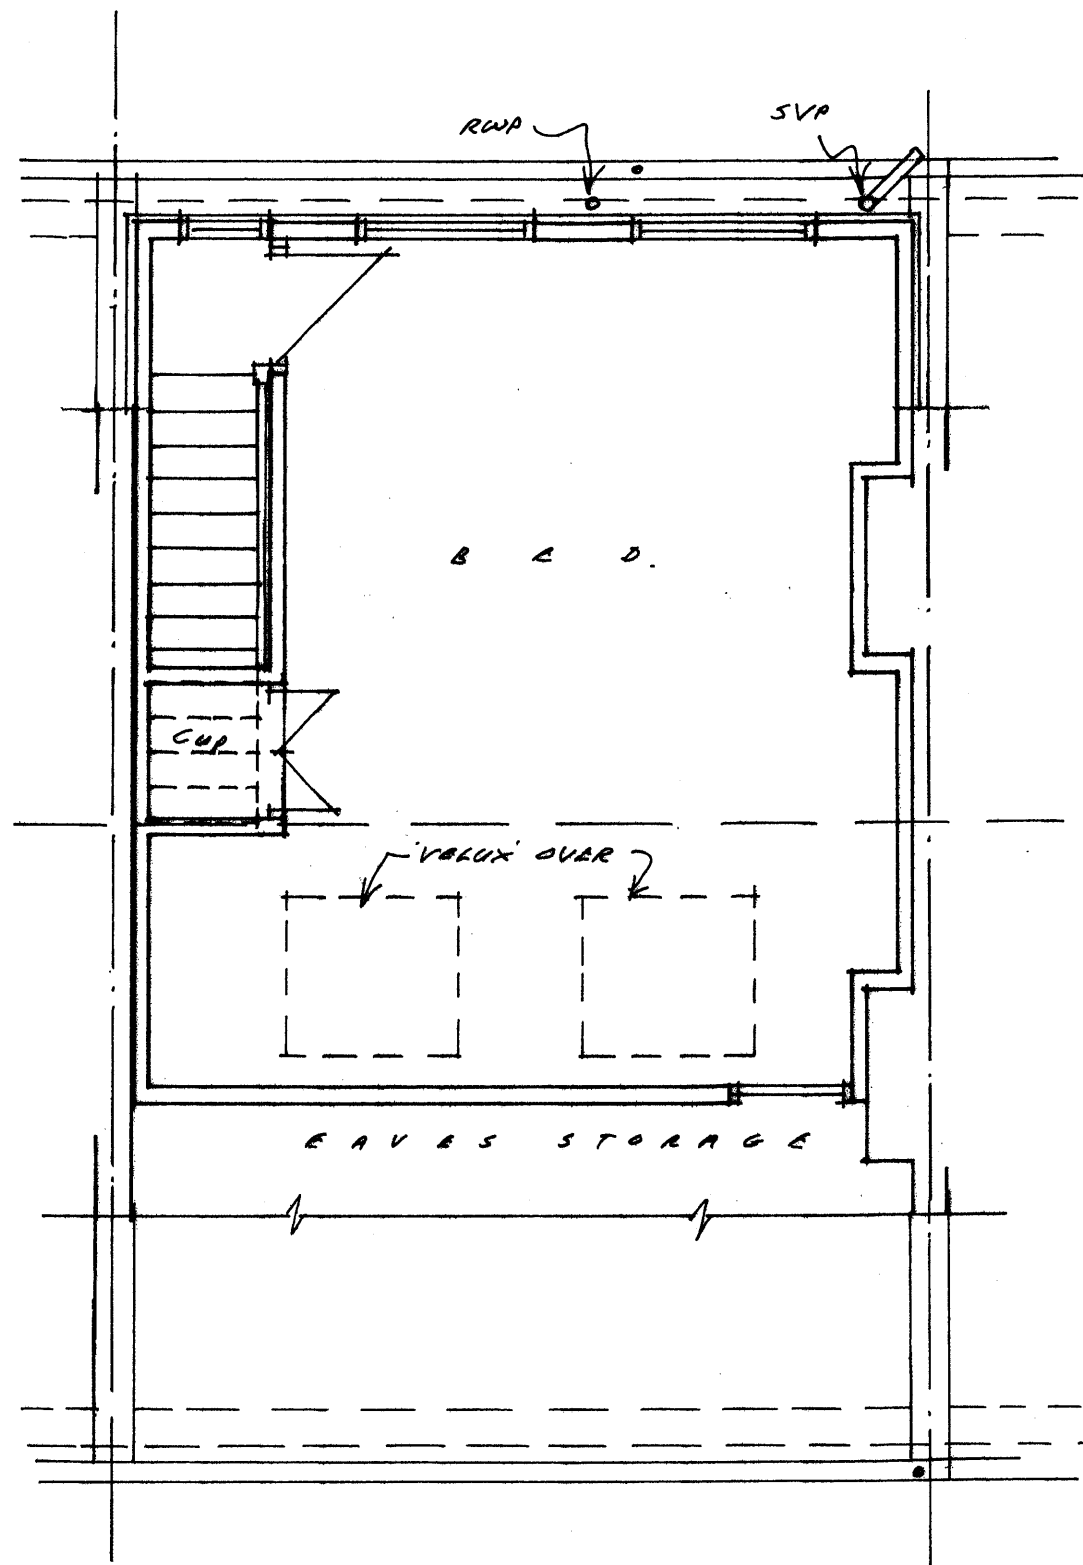

PROPOSED LOFT LAYOUT

PROPOSED LOFT CONVERSION
AT, 19 LITHOS ROAD, NW3
FOR, MR. P. KANNER 06/PKL-8
SCALE 1:50 DATE 20/1/12