



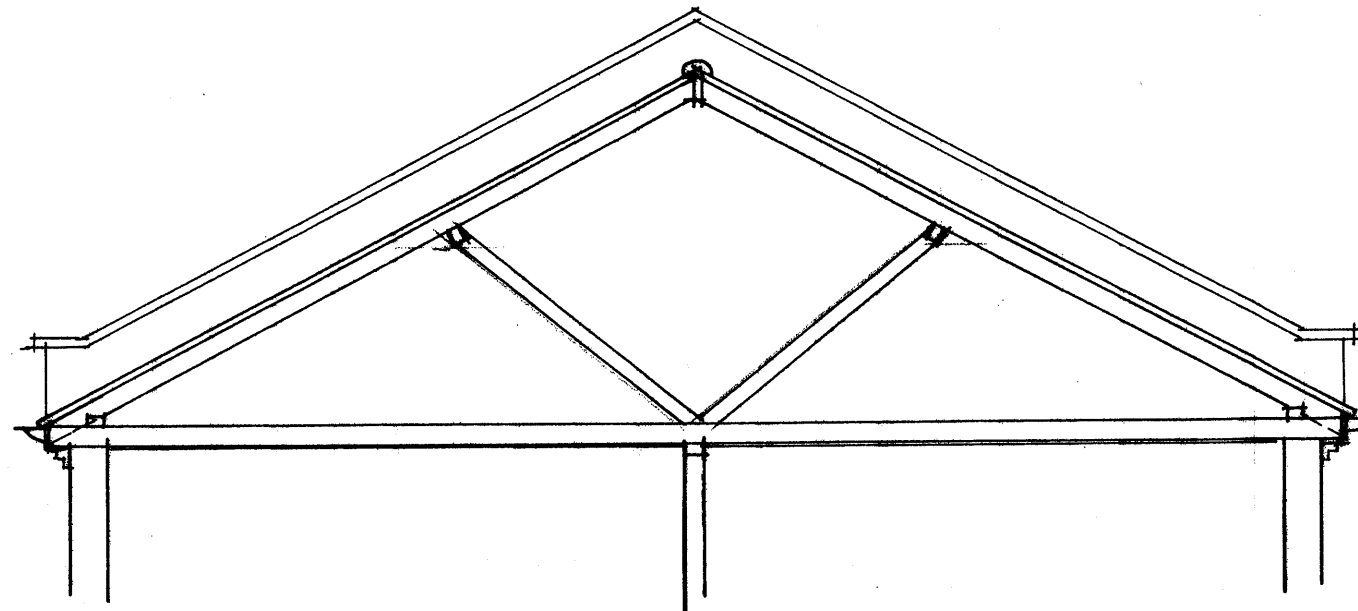

EXISTING ROOF

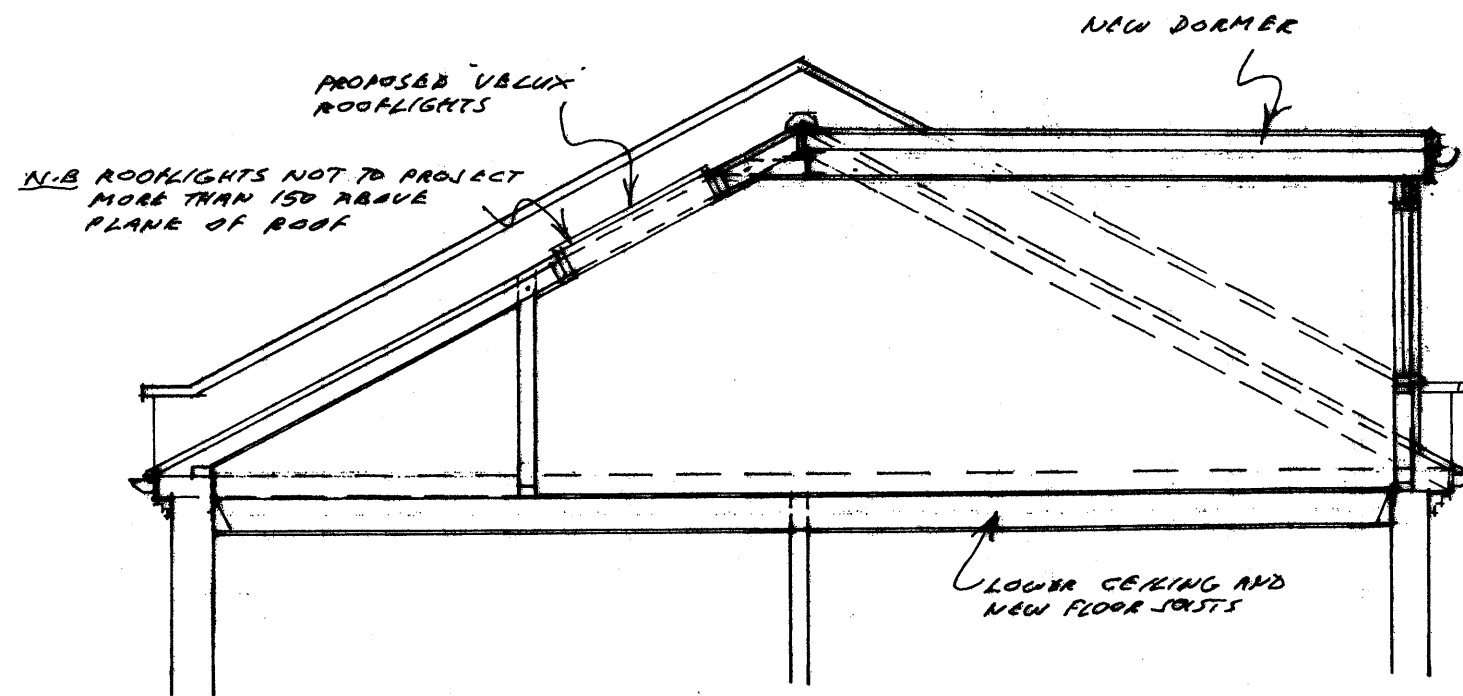

PROPOSED ROOF

SECTIONS

AT, 19 LITHOS ROAD, NW3

FOR, MR. P. KANNER 06/PKL-5 B

SCALE 1:50. DATE 20/7/09

A. DORMER REDUCED. 8/10/09

B. DORMER AMENDED TO CLIENT'S REQUIREMENTS 20/1/12