
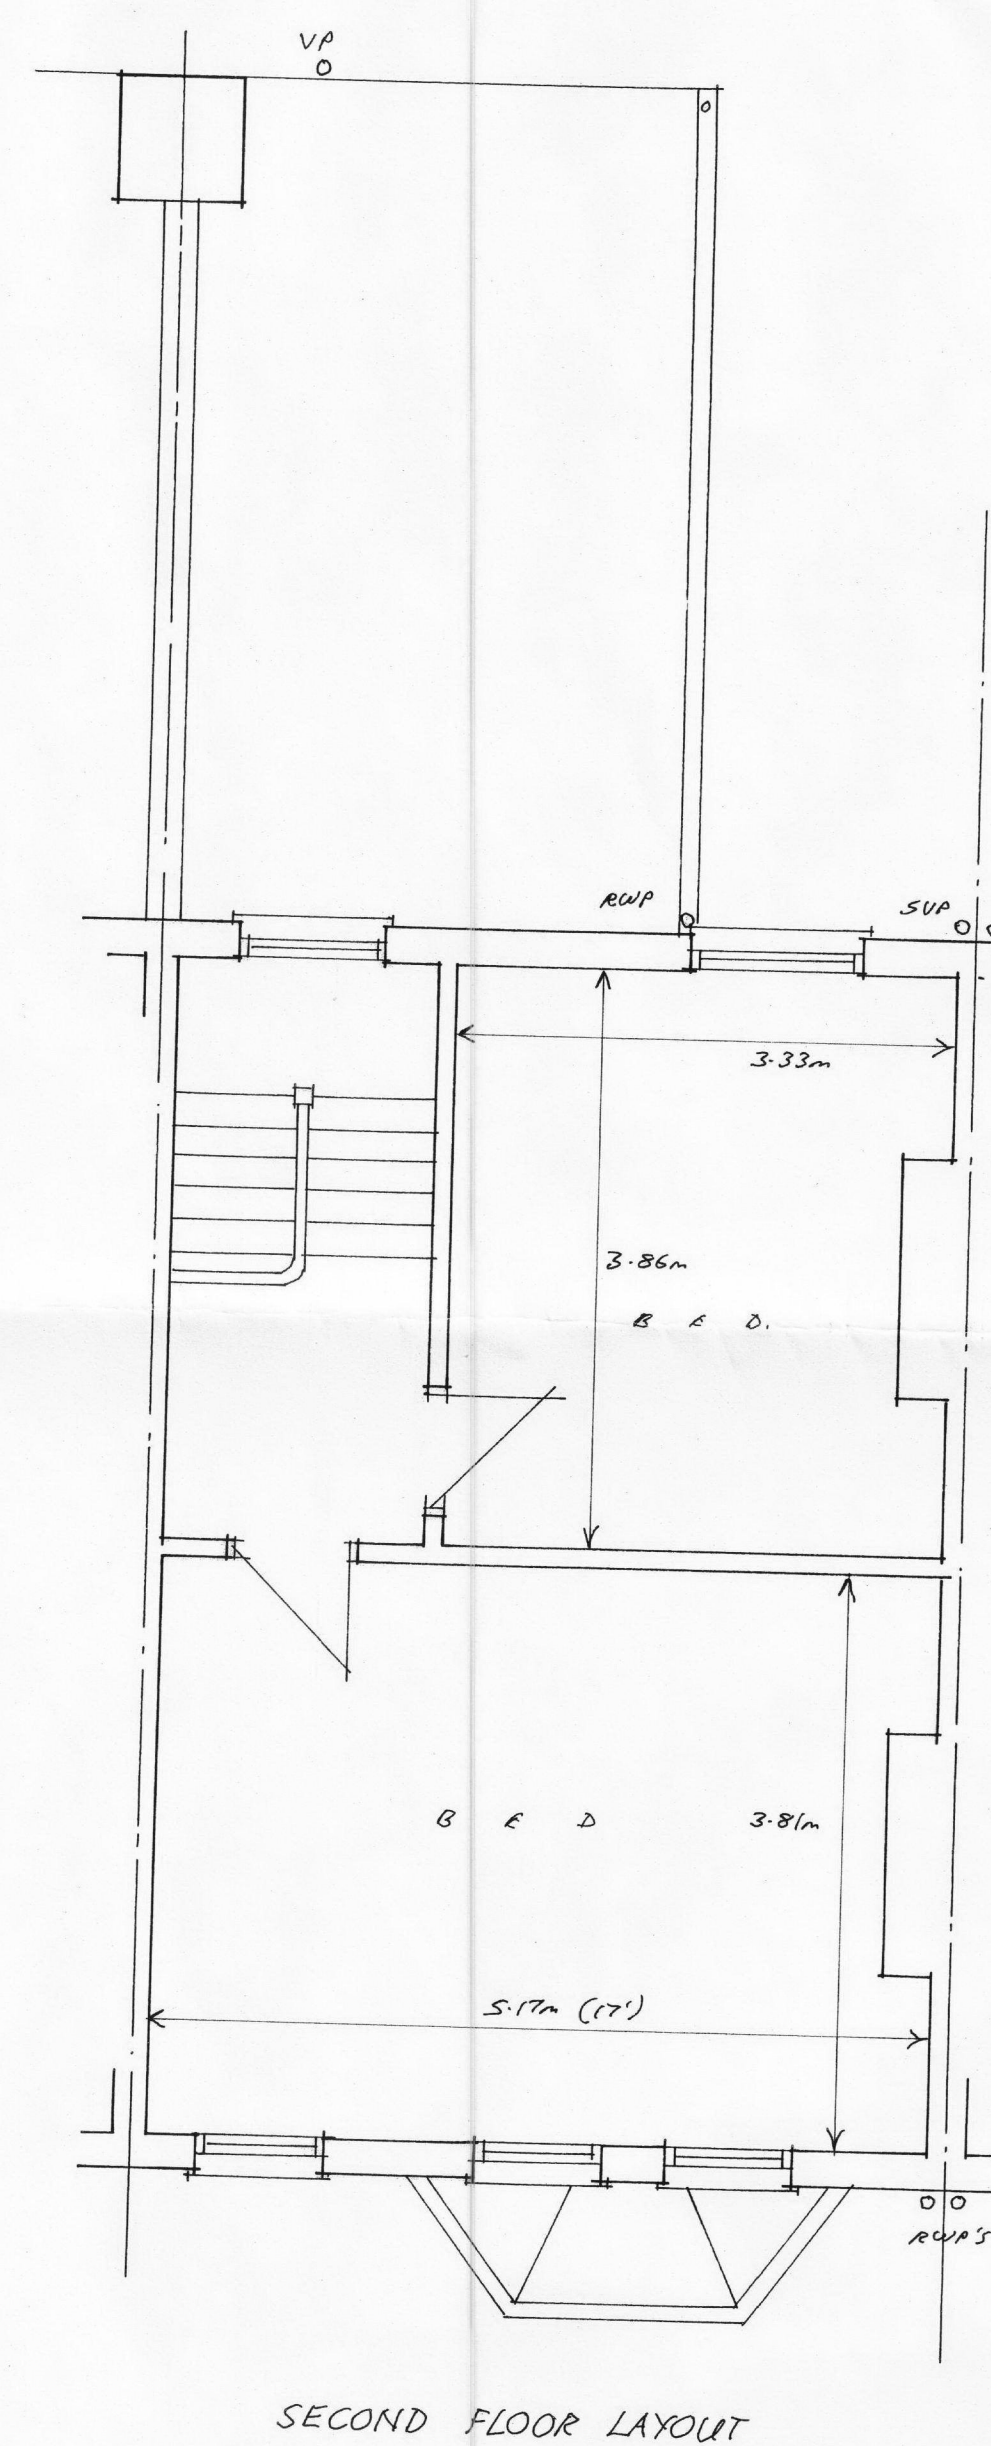
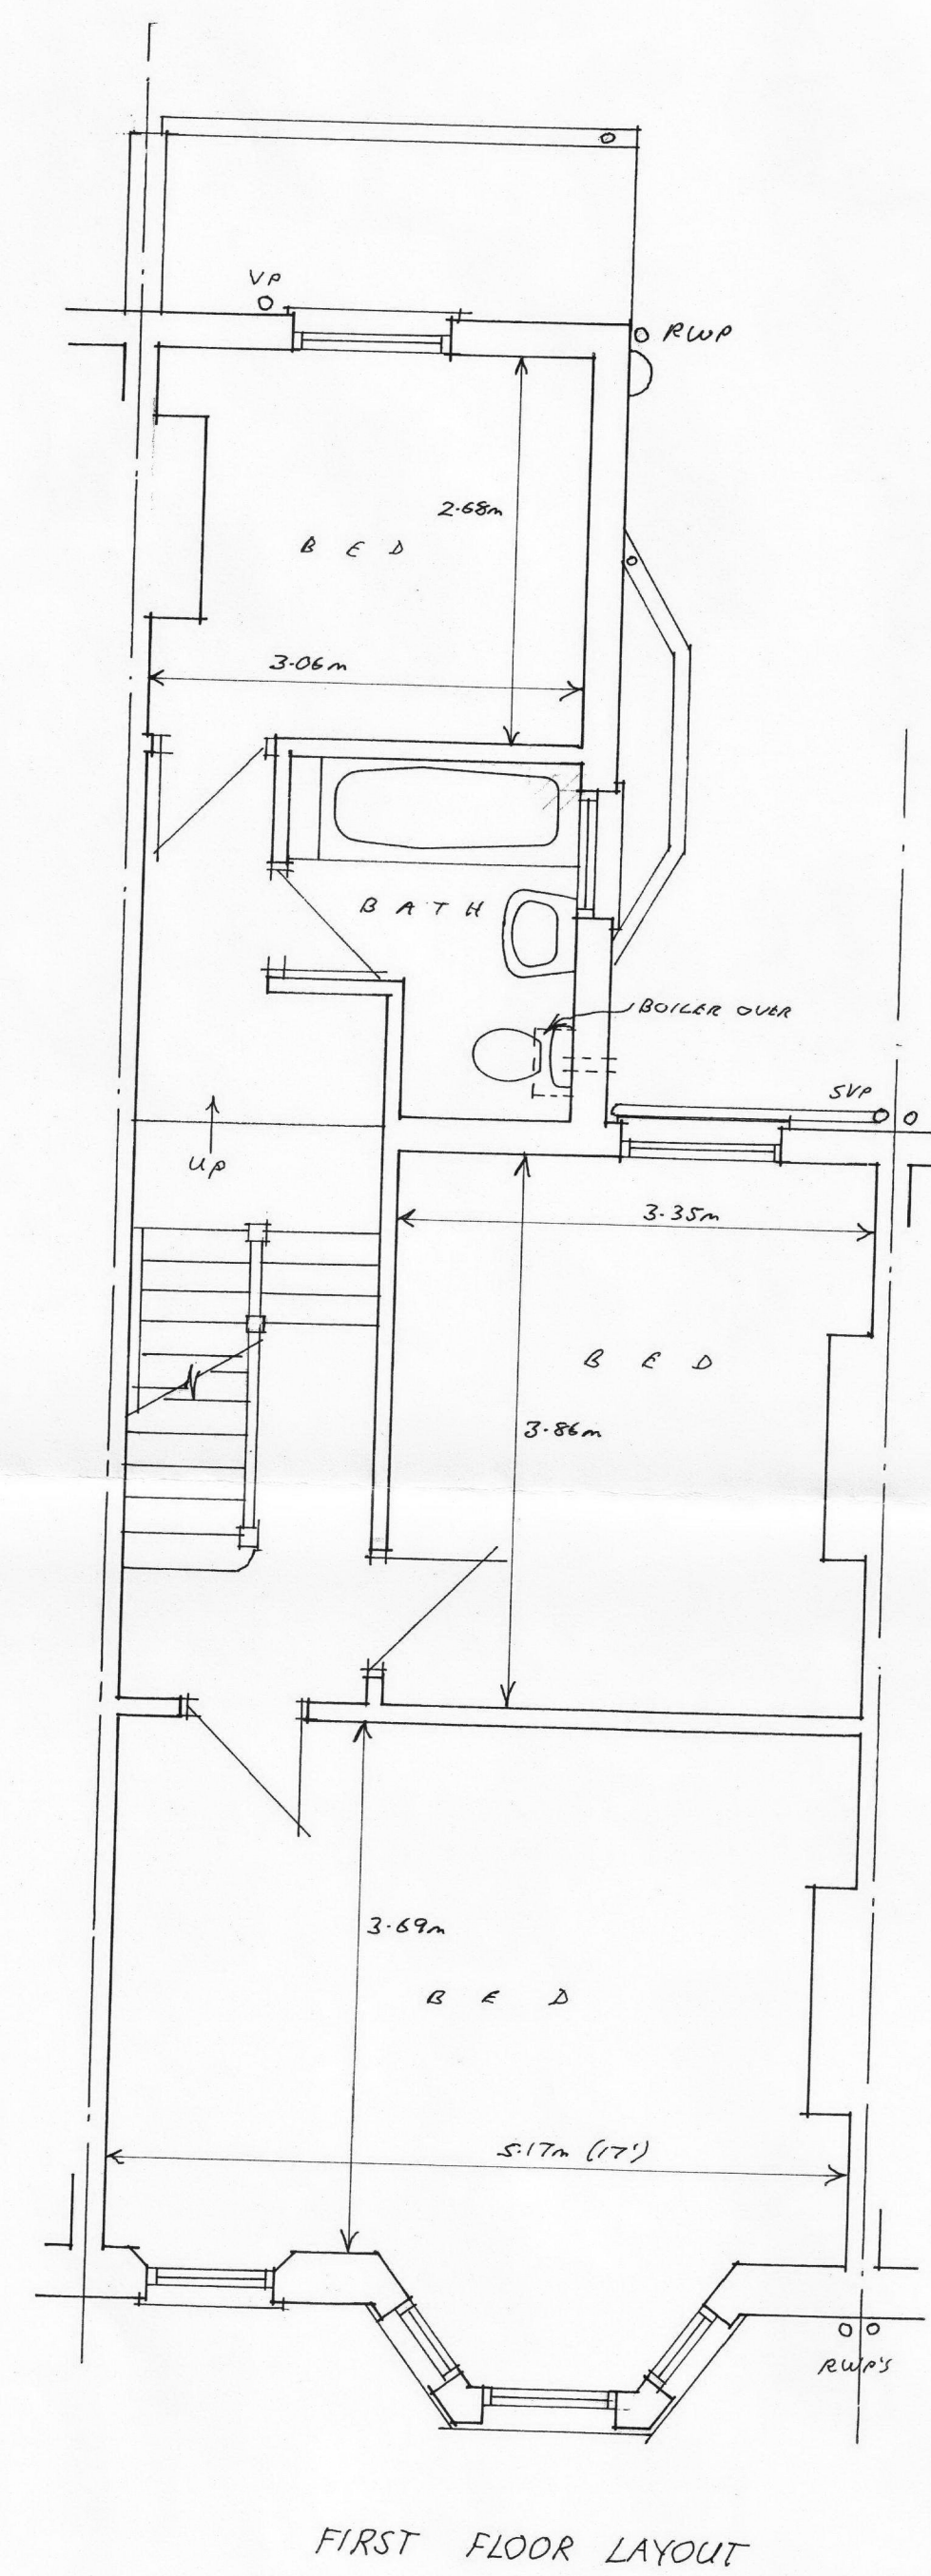


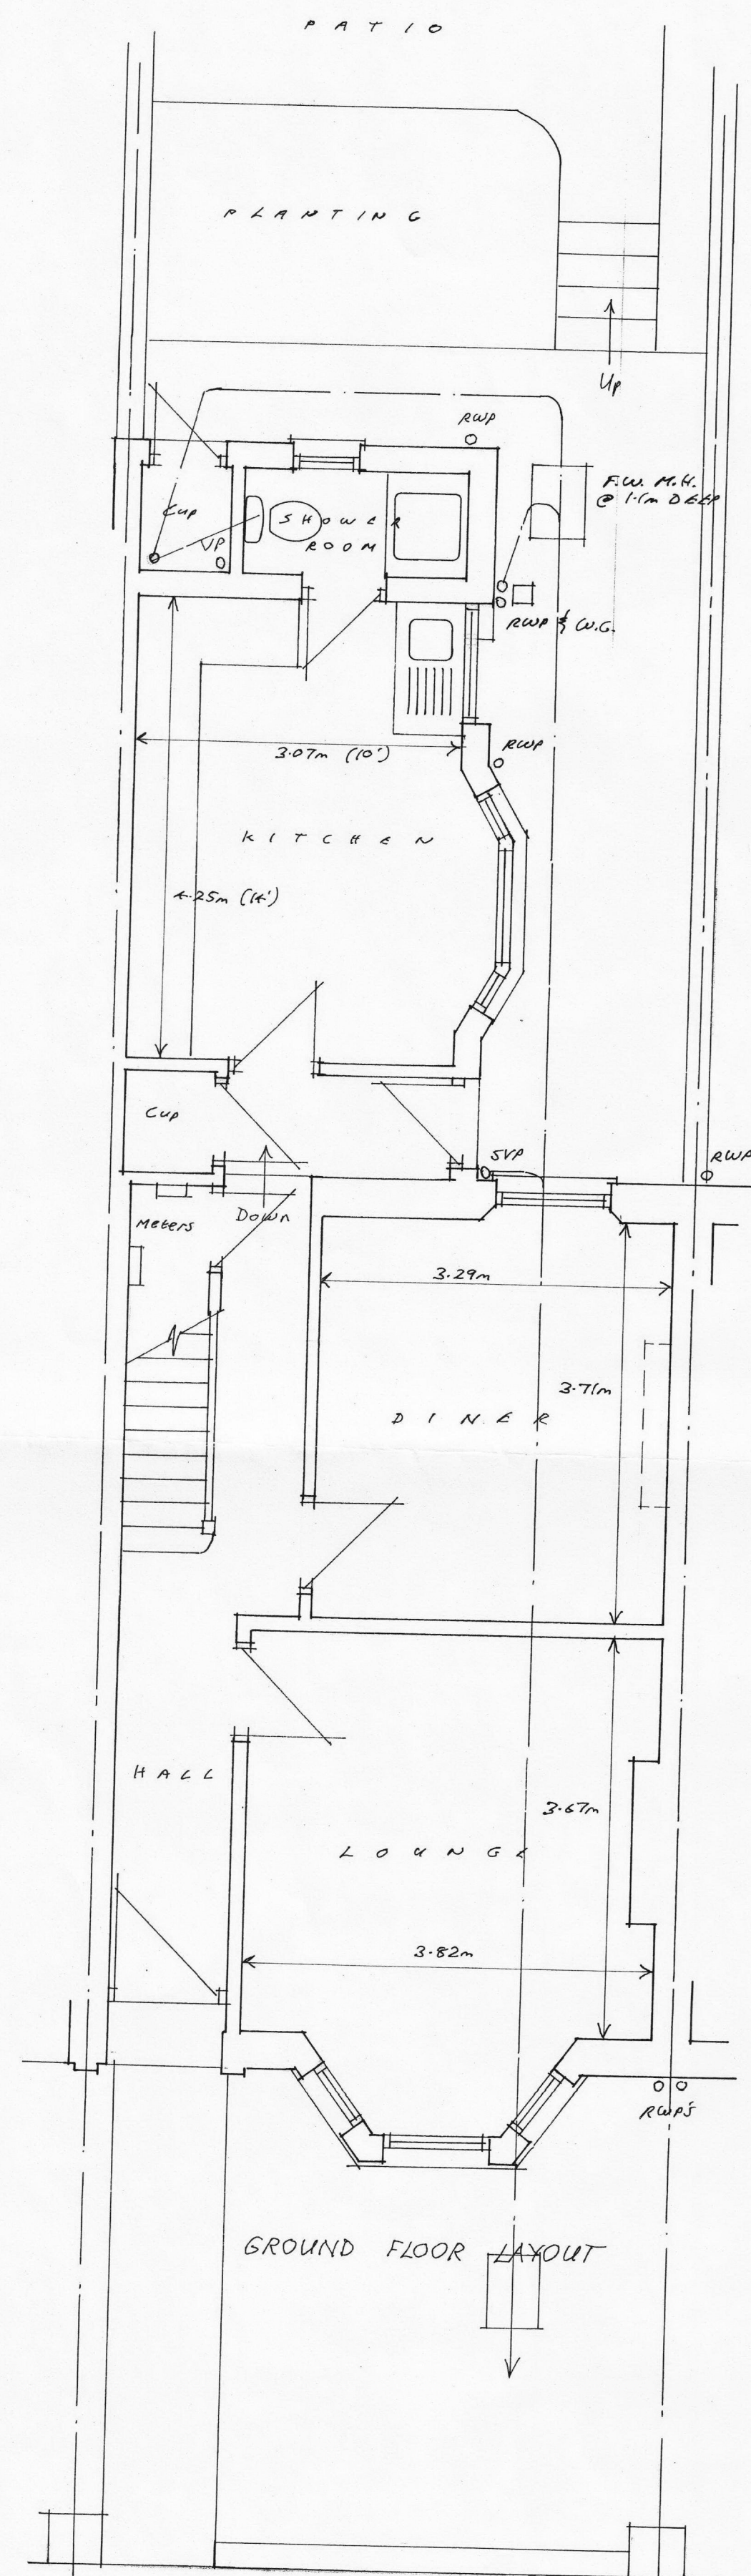

B. AMENDED 20/1/12
A. AMENDED 3/6/09

EXISTING FLOOR LAYOUTS

AT, 19 LITHOS ROAD, NW3

FOR MR. P. KANNER 06/PKL-1B

SCALE 1:50 DATE 16/6/06