



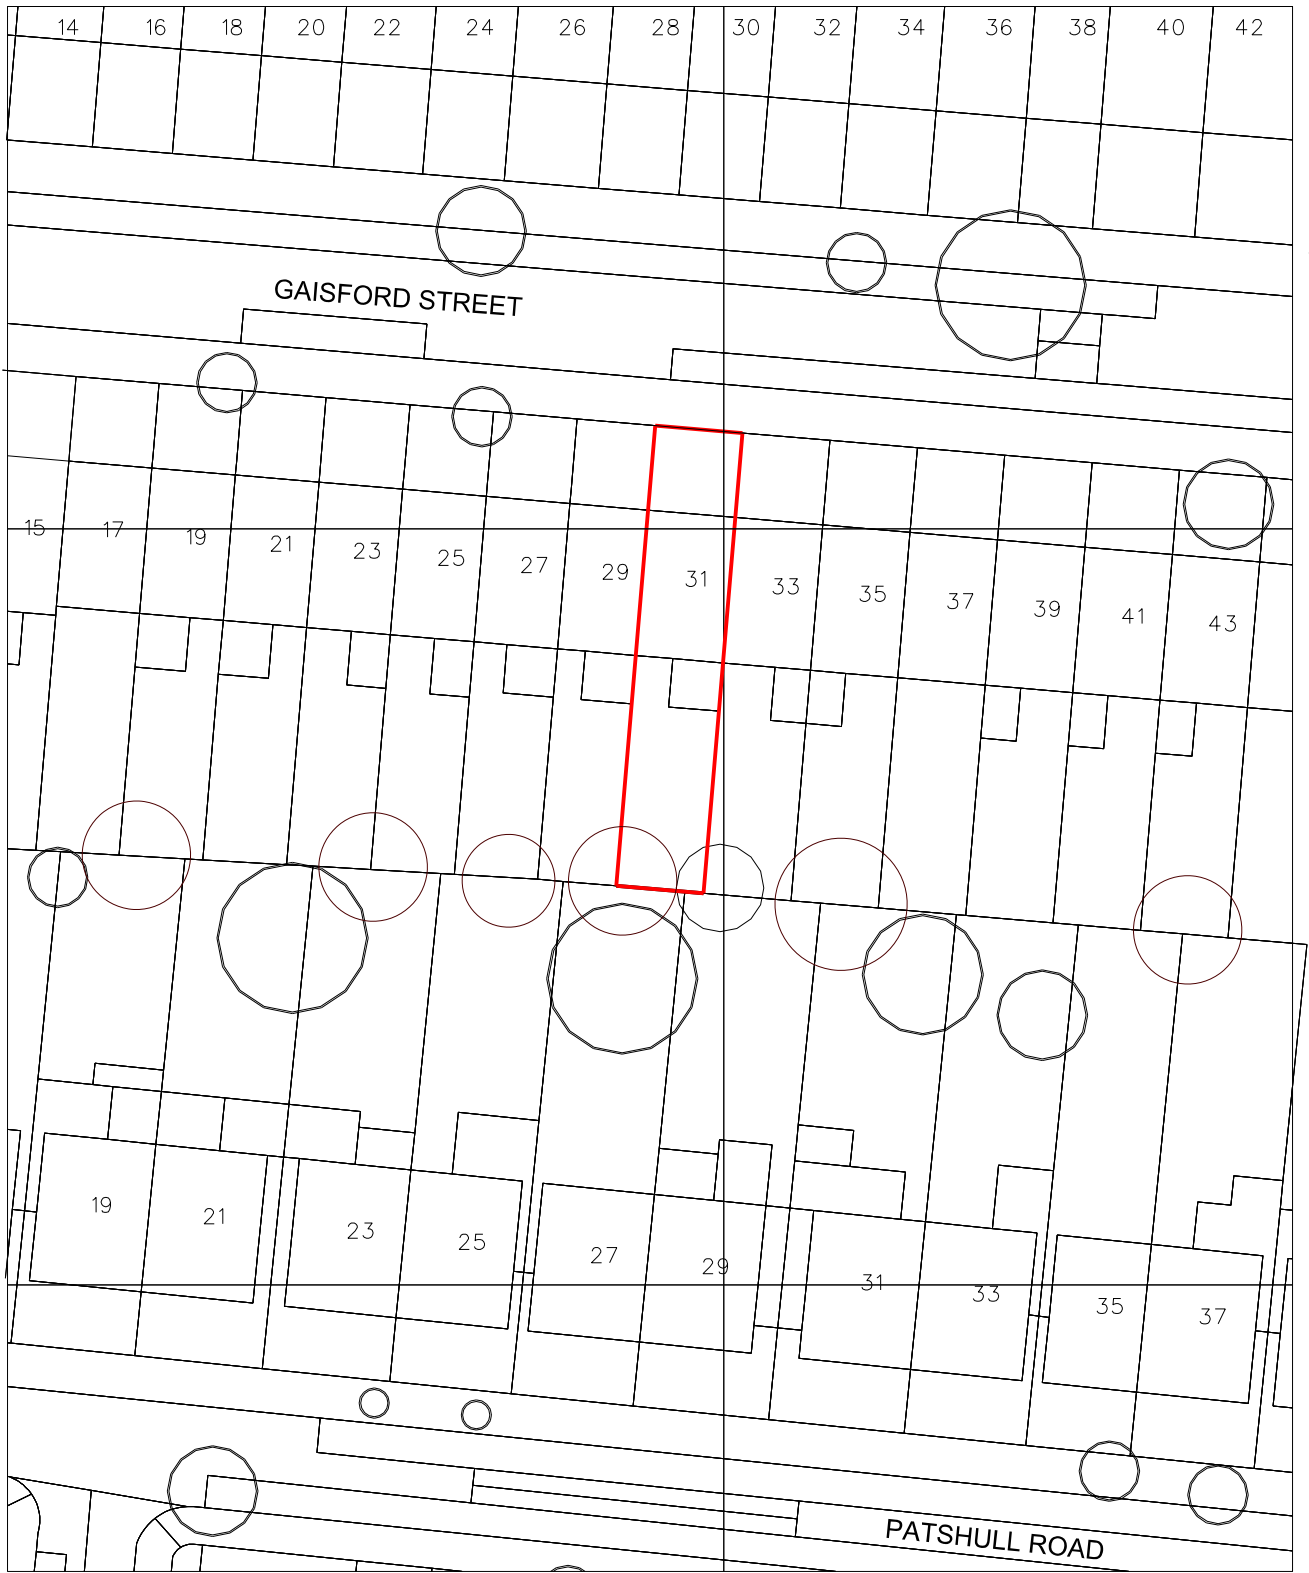

0m 10m 20m 30m 40m

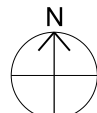

31A GAISFORD STREET, LONDON NW5 2EB

DRAWING NO.
00-000

1:500 @ A4

SITE LOCATION PLAN

STATUS

PLANNING