

Lancaster Drive


Paul Vick Architects

Notes:

1. NOT FOR CONSTRUCTION.

Do not measure from this drawing. All dimensions to be verified on site.
Please note that for any construction, demolition, fitting, installation etc.,
pricing or costing a detailed survey of the related work is to be taken.

2. This is an indicative proposal only and subject to all statutory
requirements. Input will be required from Structural and MEP engineers.

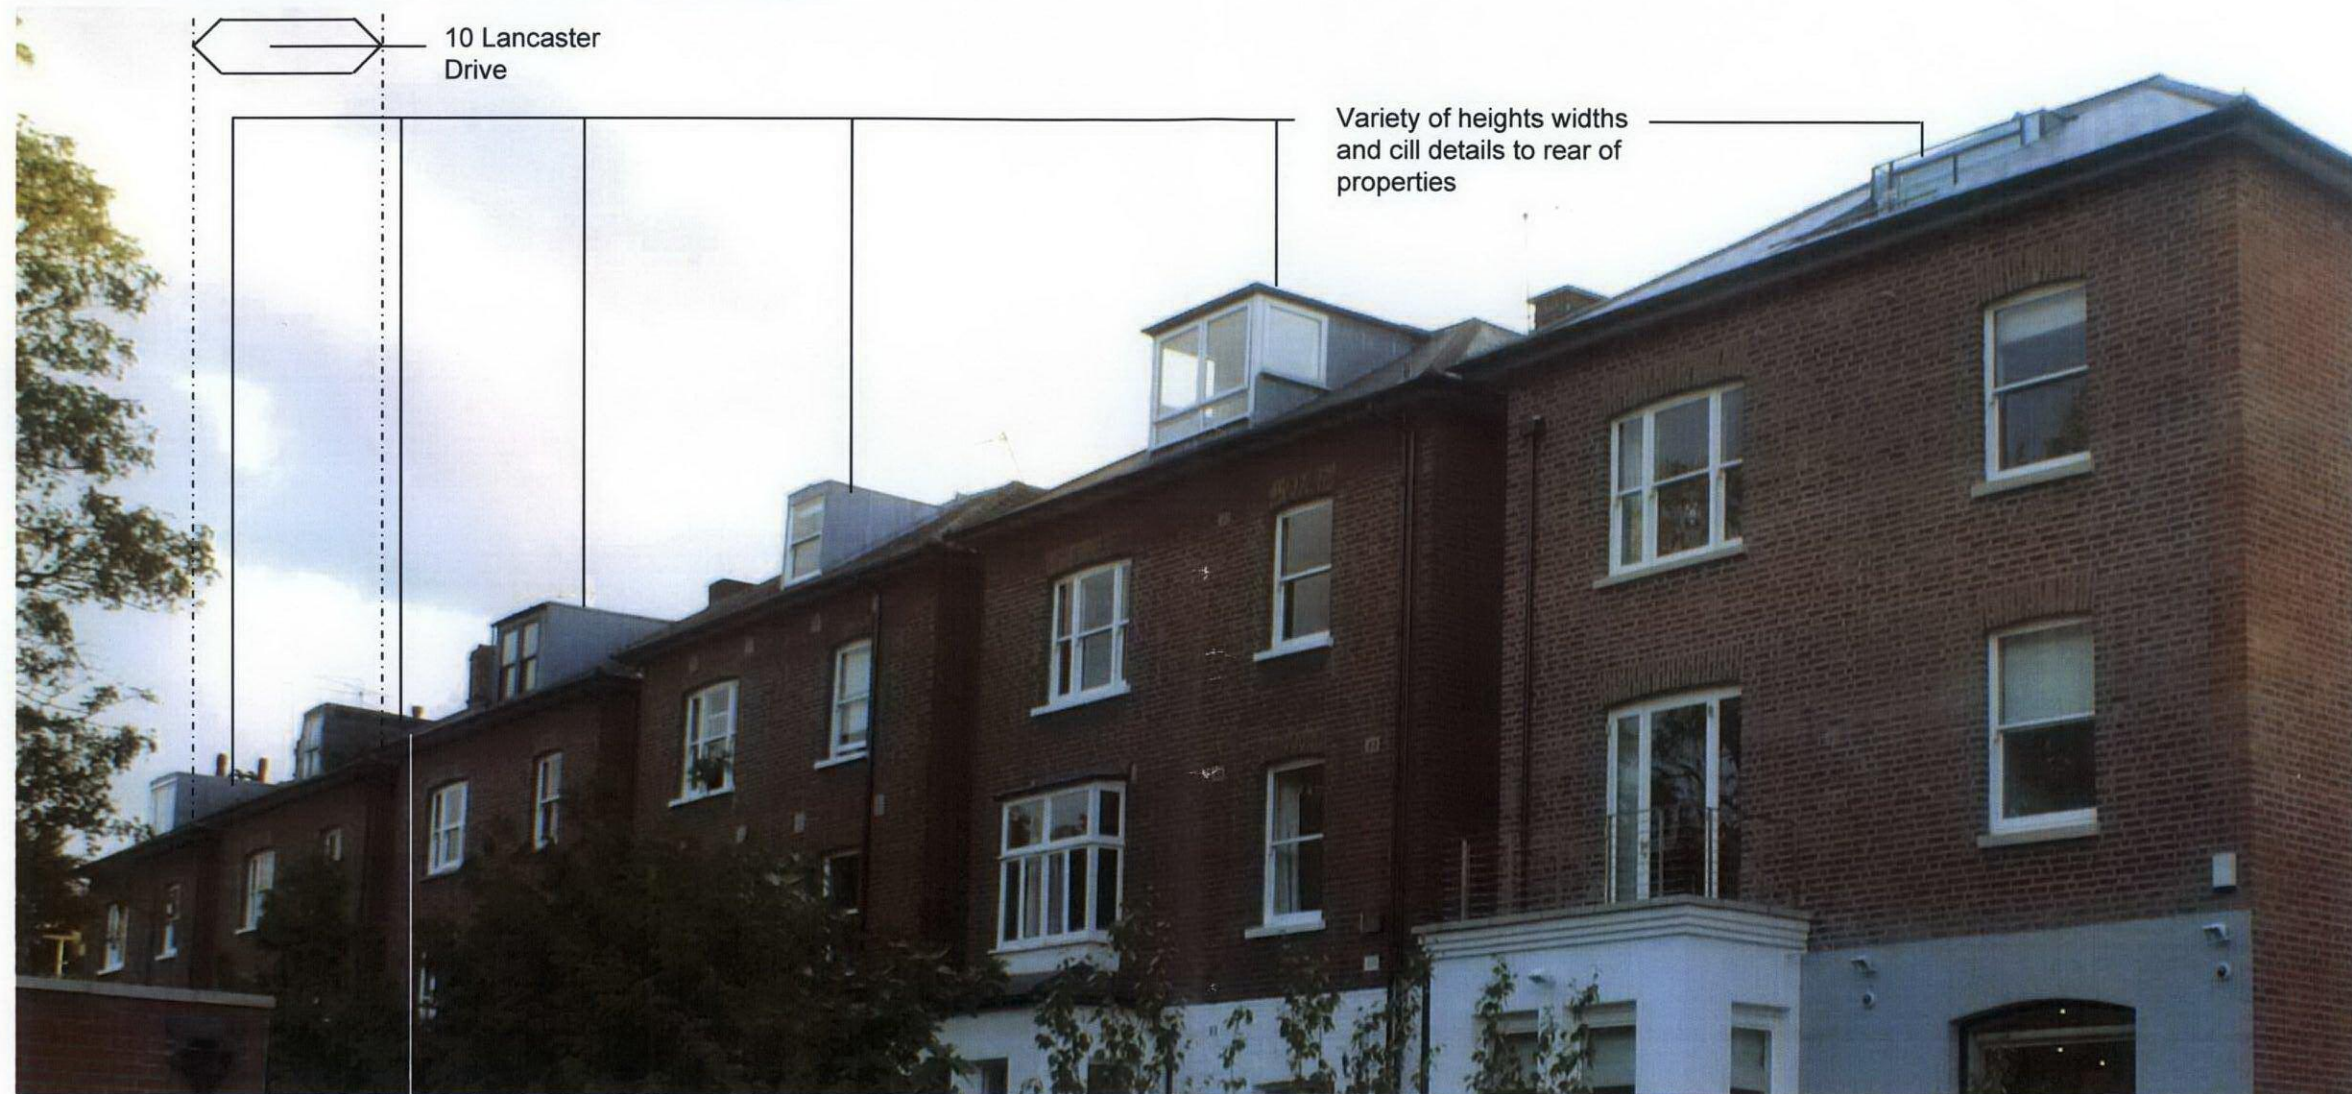

Side rooflight to
rear bedroom not
visible from
adjacent street (or
Lancaster Drive)

Existing_Rear photo

A/P_011a Oct 2011