




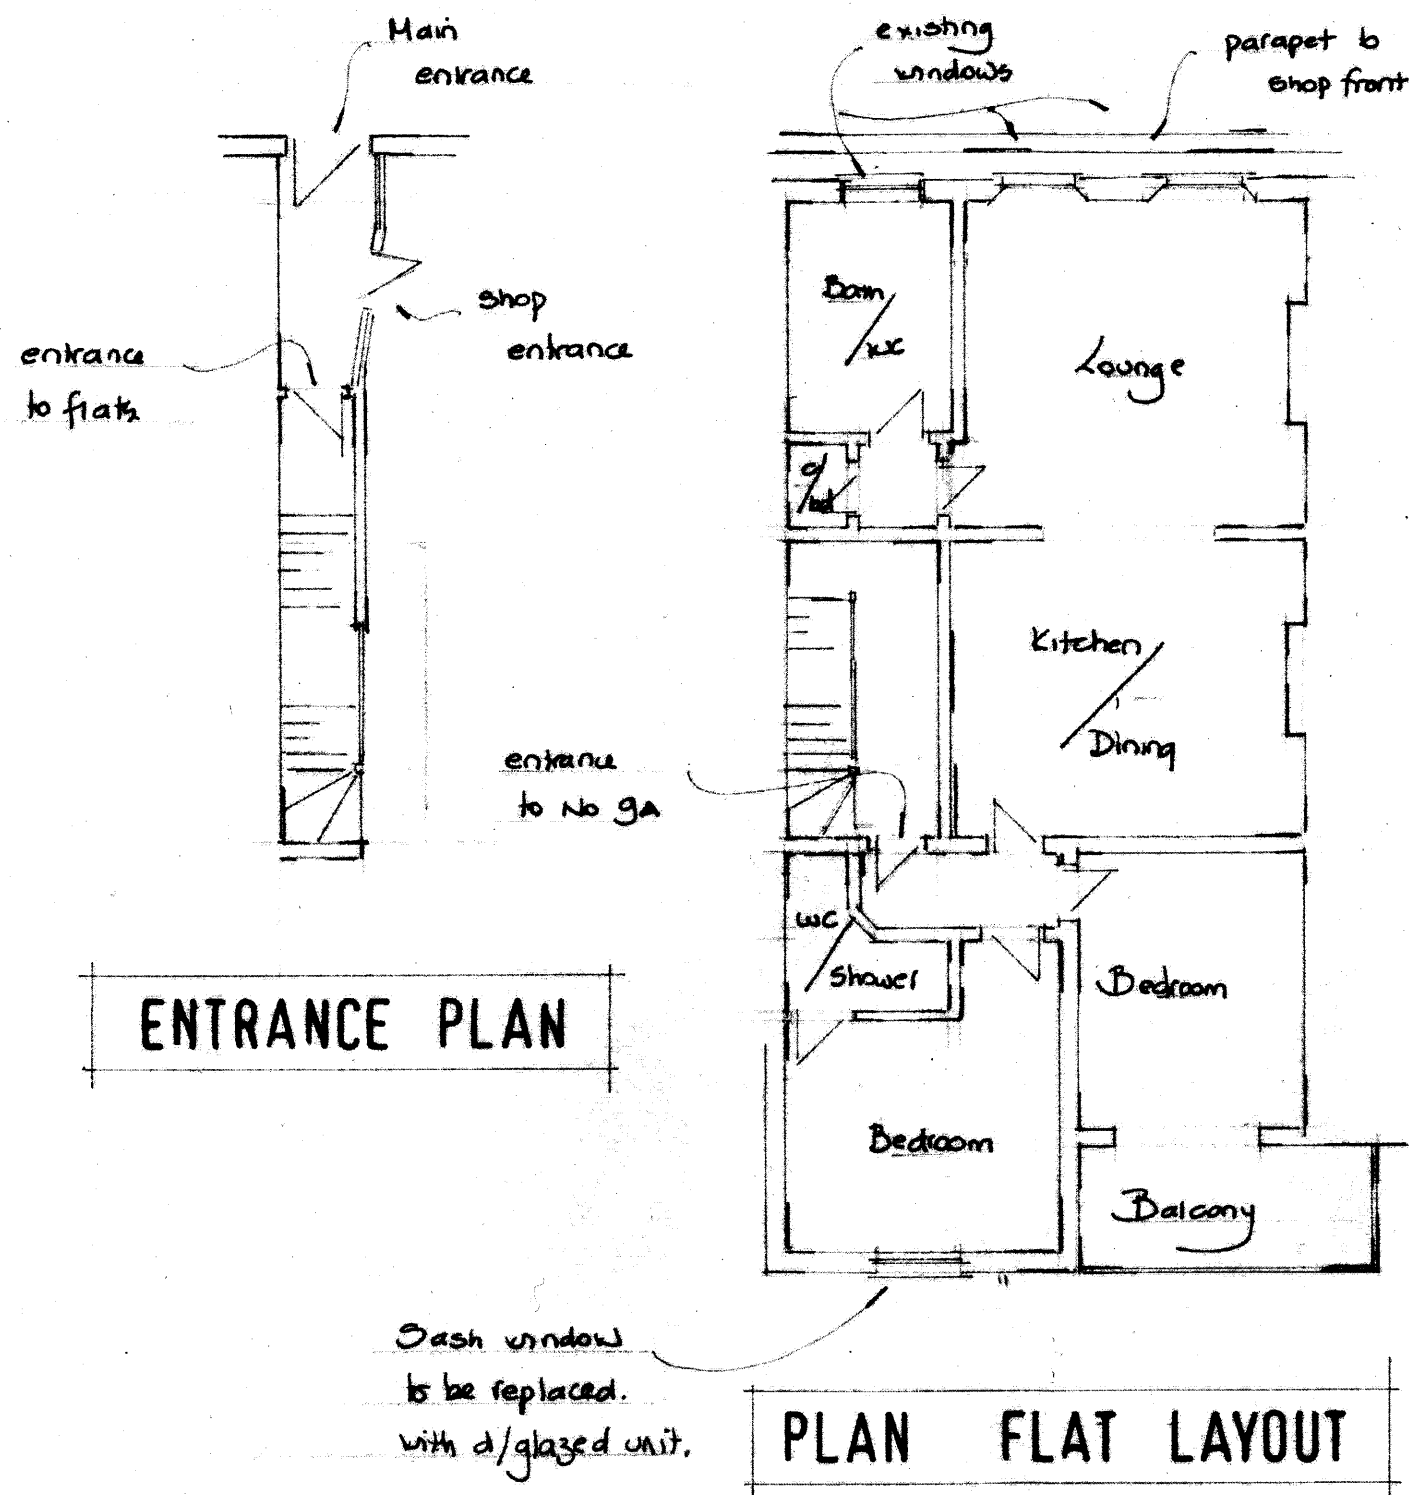

FRONT

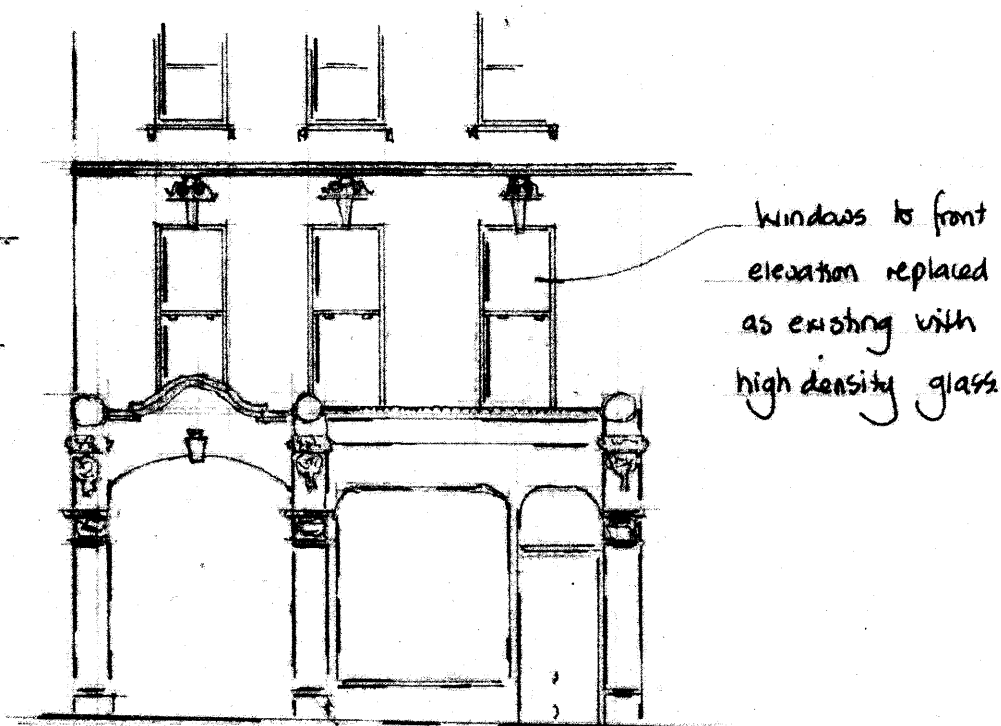

Single glazed sash to be replaced with double glazed sash window.

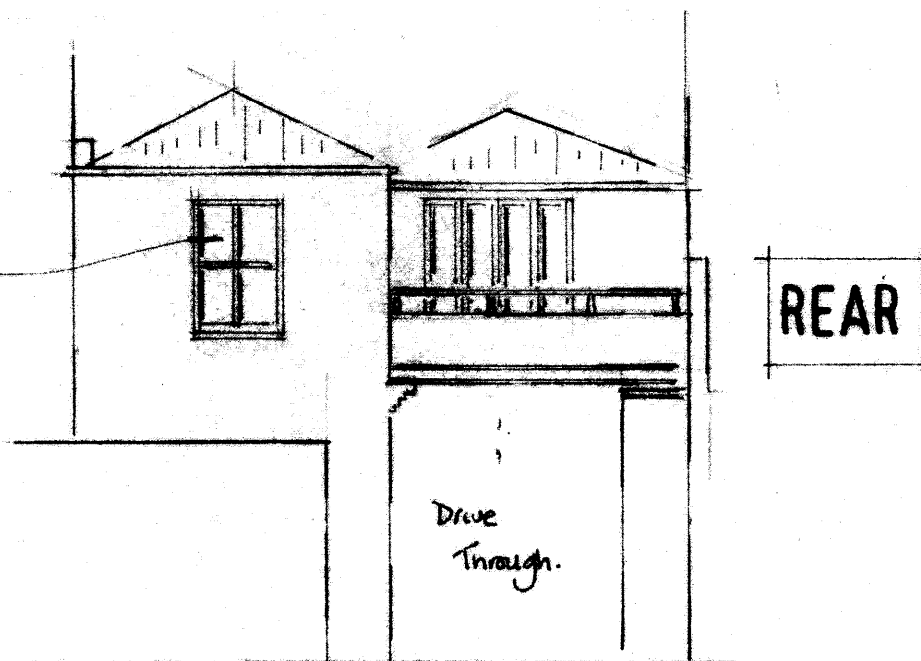

Job:

9^A HAMPSTEAD HIGH STREET NW3 1PR

EXISTING

2009 1

1 100

0 4m

FEB 2012