
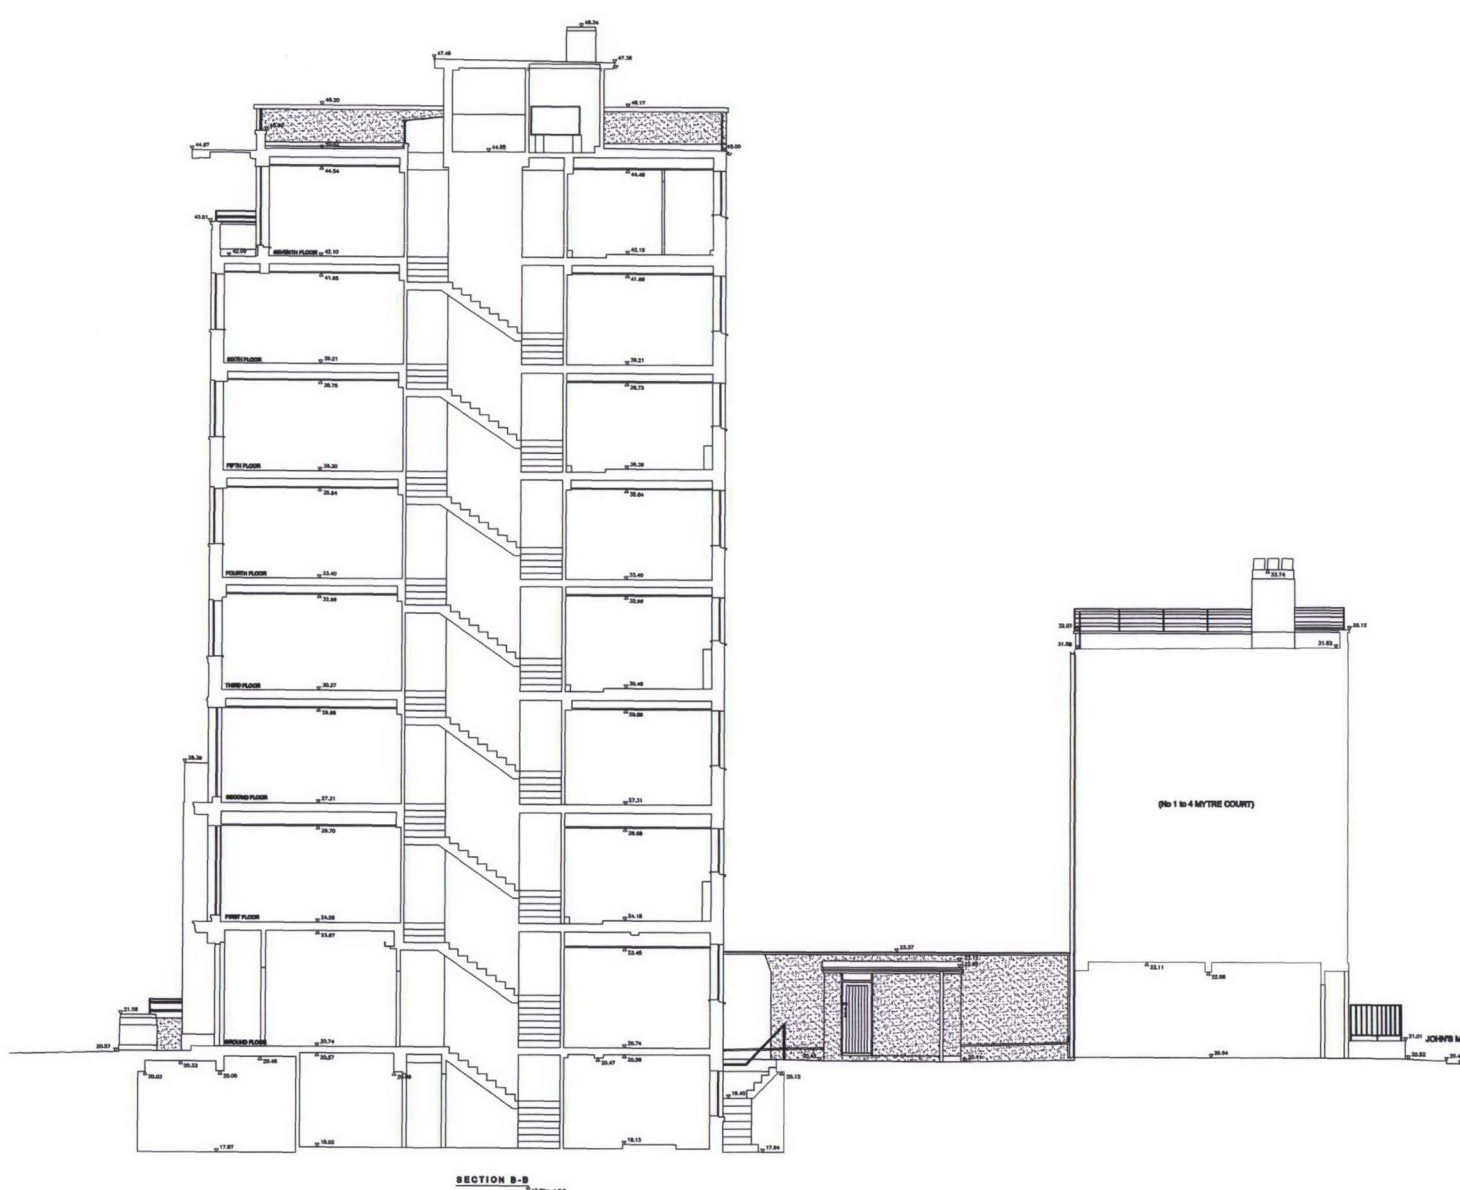


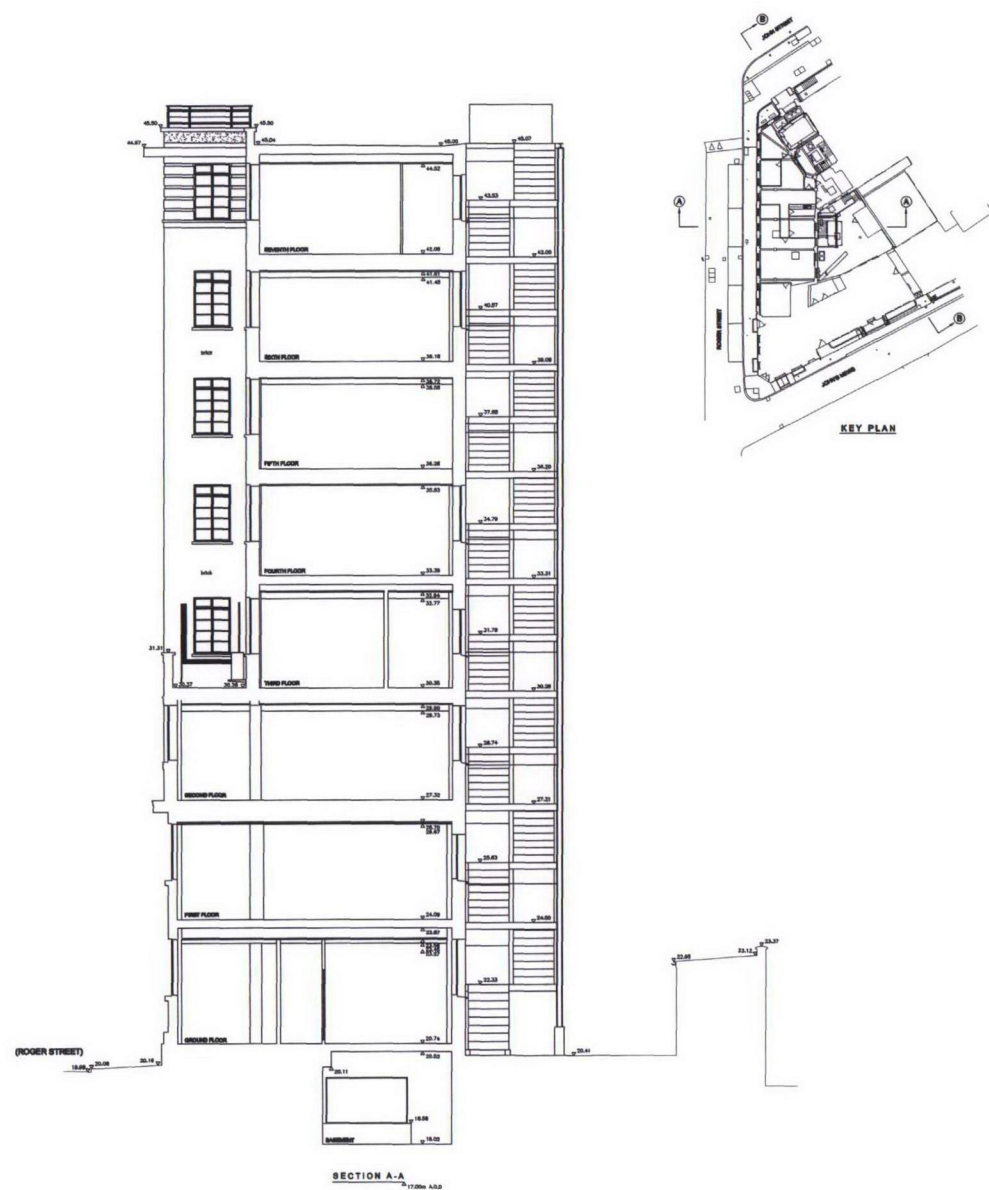

P1 16.12.11 Planning Issue

Letter: Date: Notes:

Revisions:

metropolis
architectural studio LLP

30 Underwood Street Tel: 0207 324 2662
London N1 7JQ Fax: 0207 324 2663

Client: One West Smithfield LLP

Project: **Haines House**
John Street
London W1CN

Drawing Title: Existing Sections

Project no: 1237 Drawing no: D1301

Drawing Status: PLANNING

Scale: 1:100 @ A1 Date: Dec 11 Rev: P1
1:200 @ A3

0 1 5m