



B Date 30/01/12 Drawn MM Checked NR

Height of privacy screens between adjacent private terraces (as indicated on this drawing) increased from 1.5 metres to 1.7 metres. Height of privacy screen between private and communal terrace (formerly shown on drawing H06-735 (31) 010) reduced from 1.8 metres to 1.7 metres to match screens between private terraces.

Drawing H06-735 (31) 010 deleted.

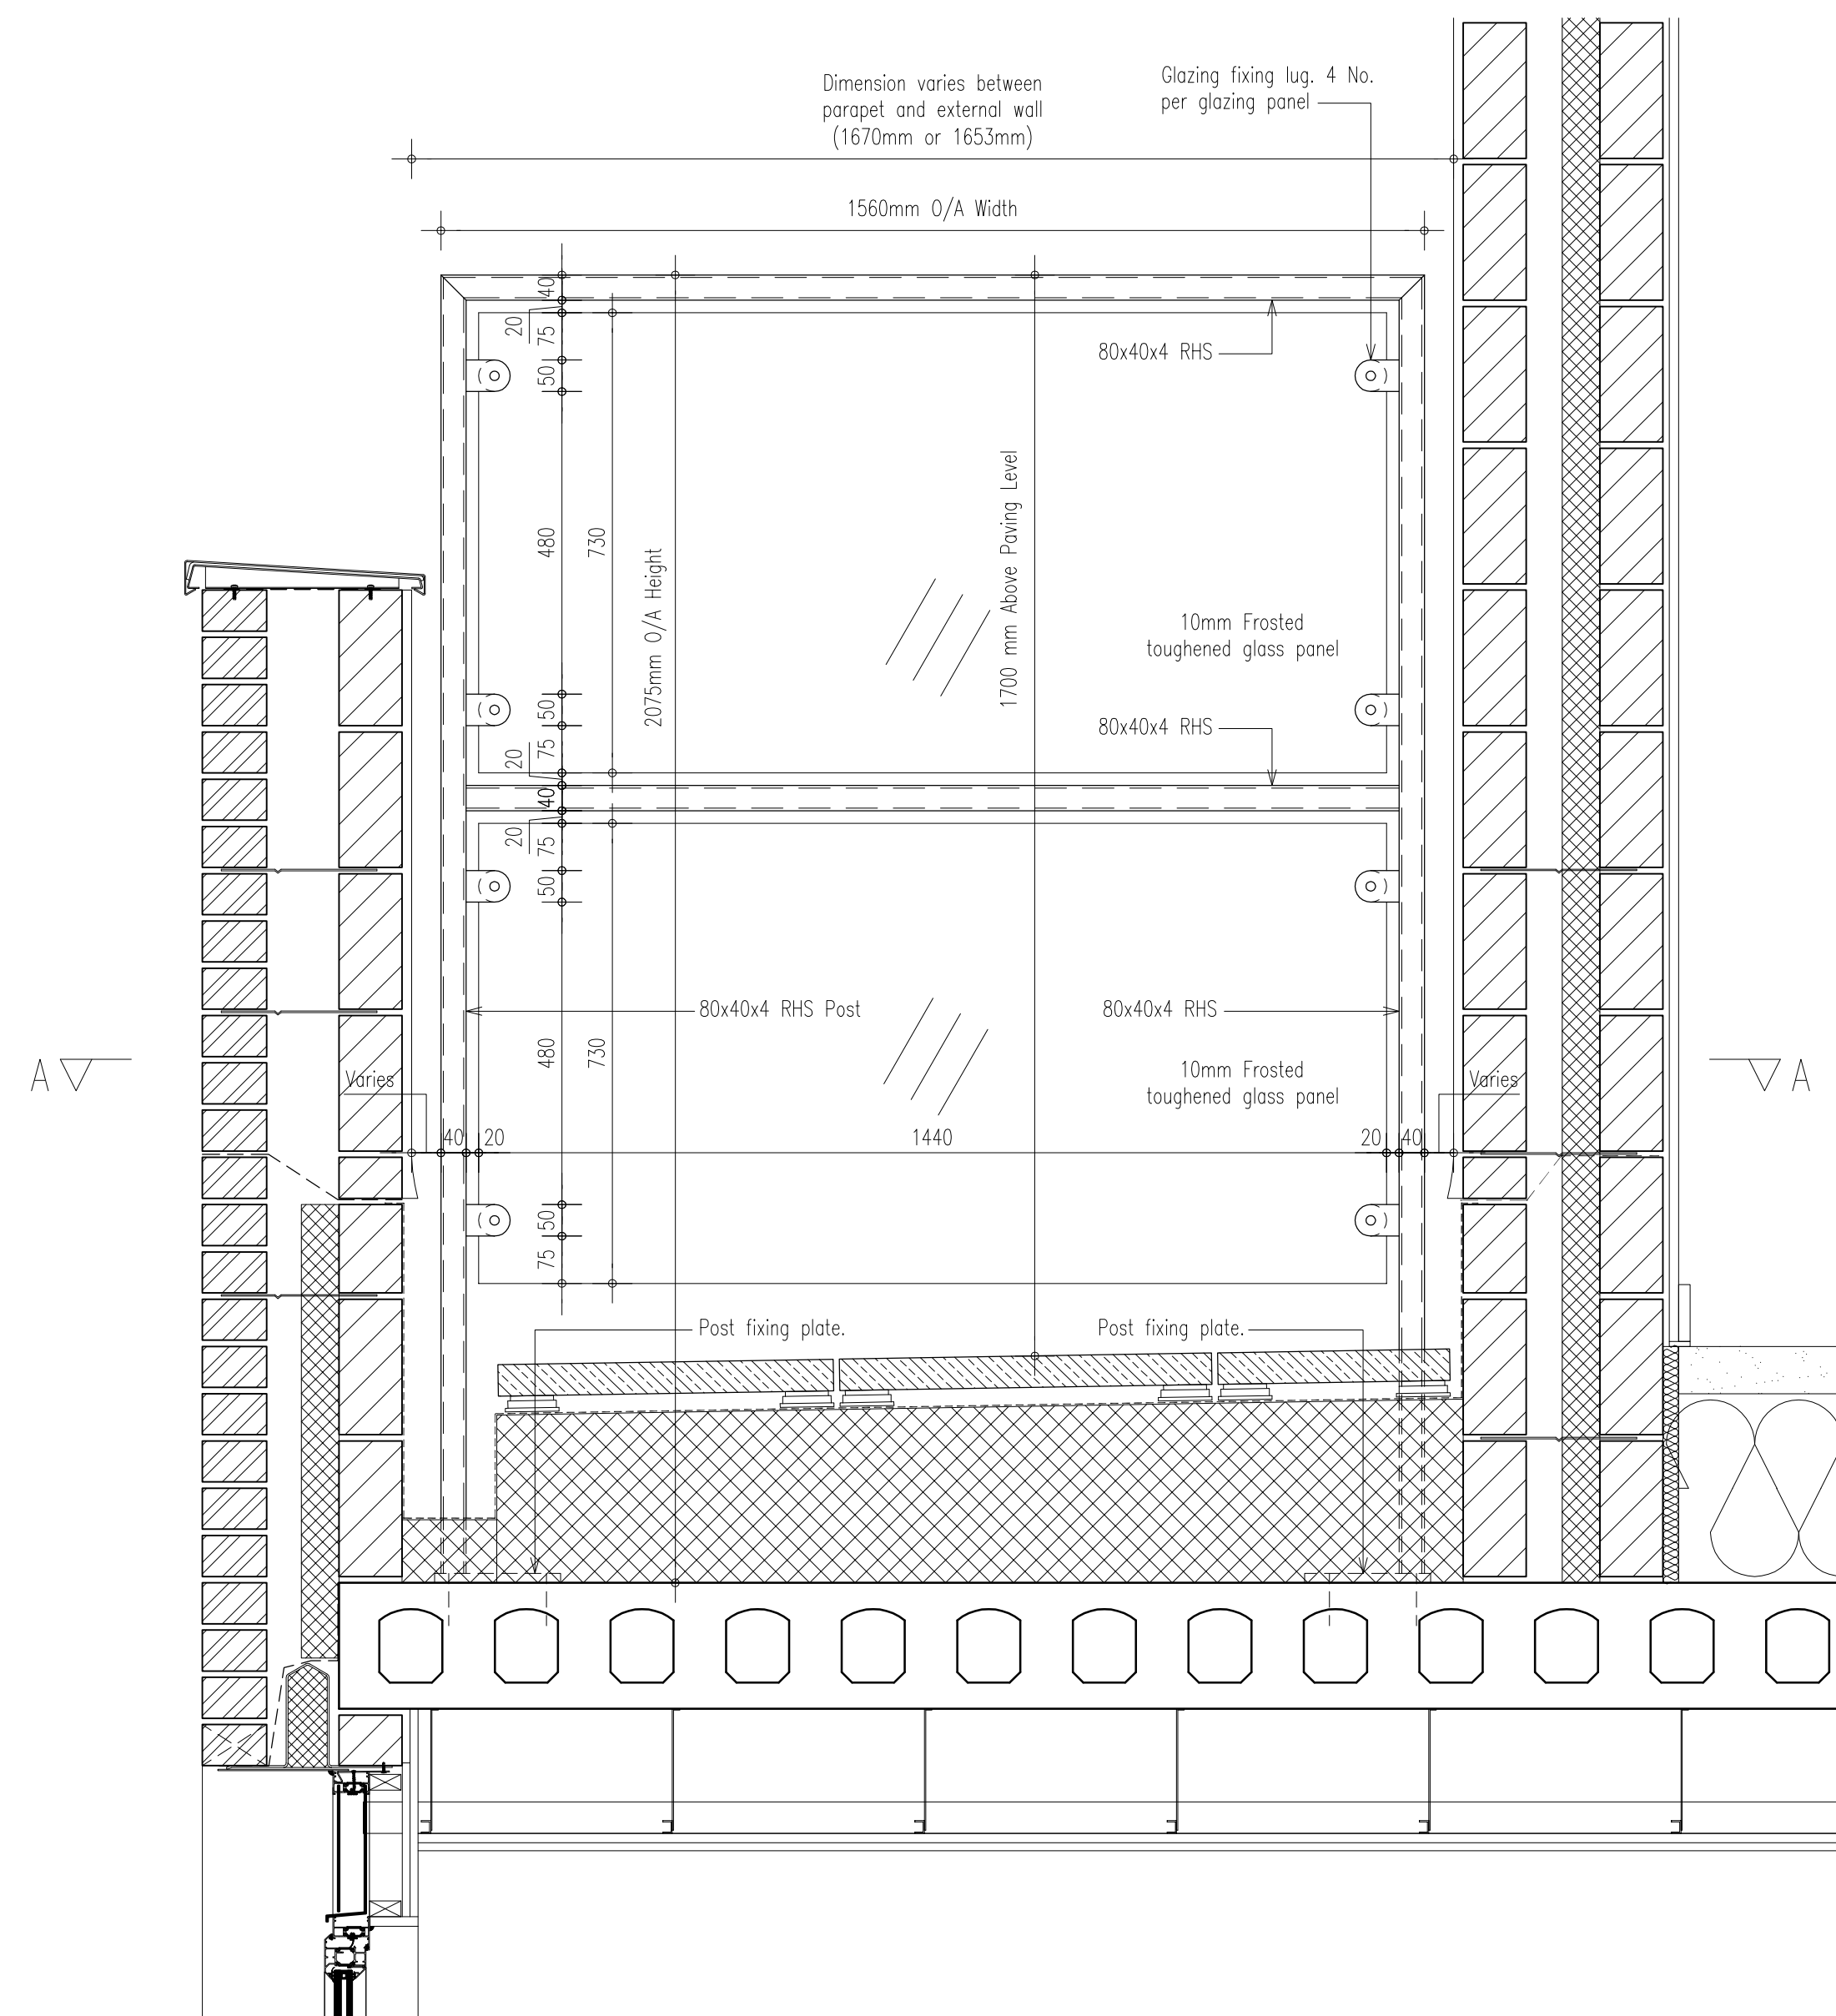


Side Elevation

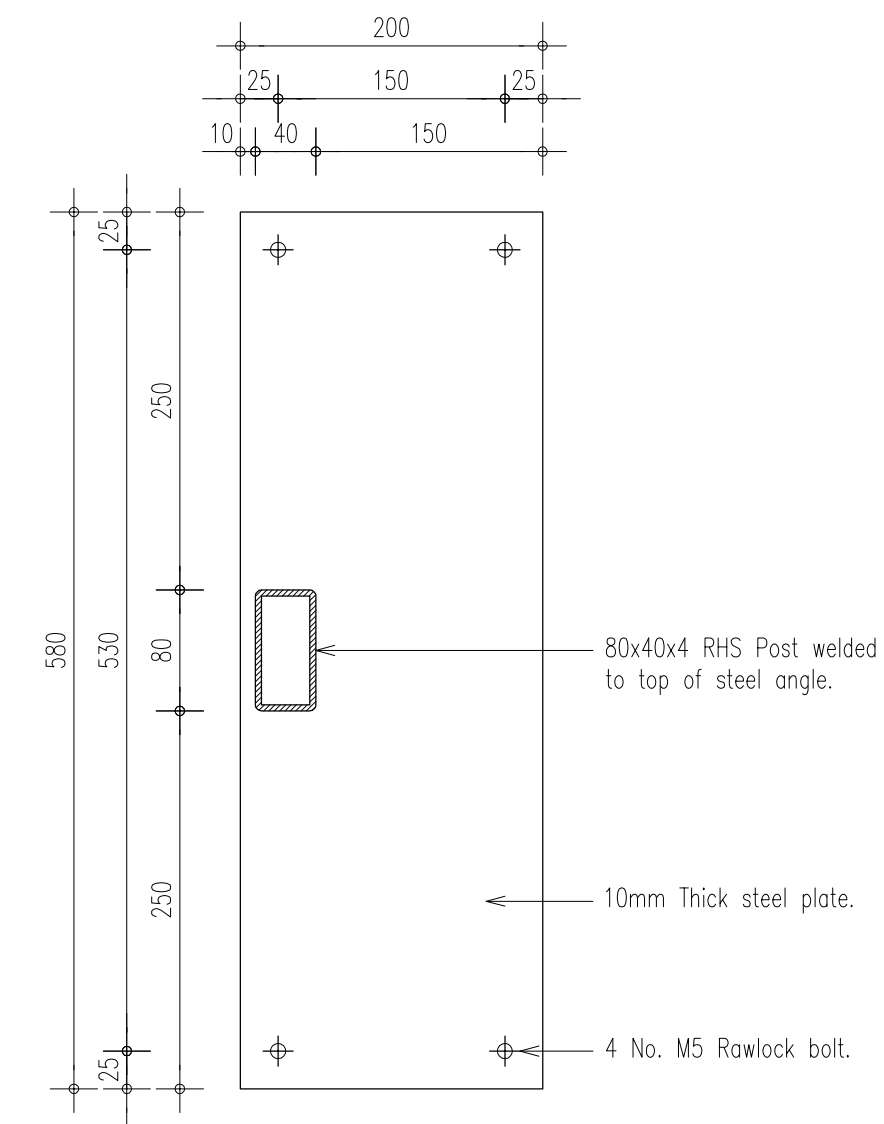

Post Fixing Plate (1:5)

ALL DETAILS SHOWN ARE IN PRINCIPLE ONLY
& SHOULD BE CONSTRUCTED IN
ACCORDANCE TO APPOINTED MANUFACTURER'S
SPECIFICATION & GUIDANCE.

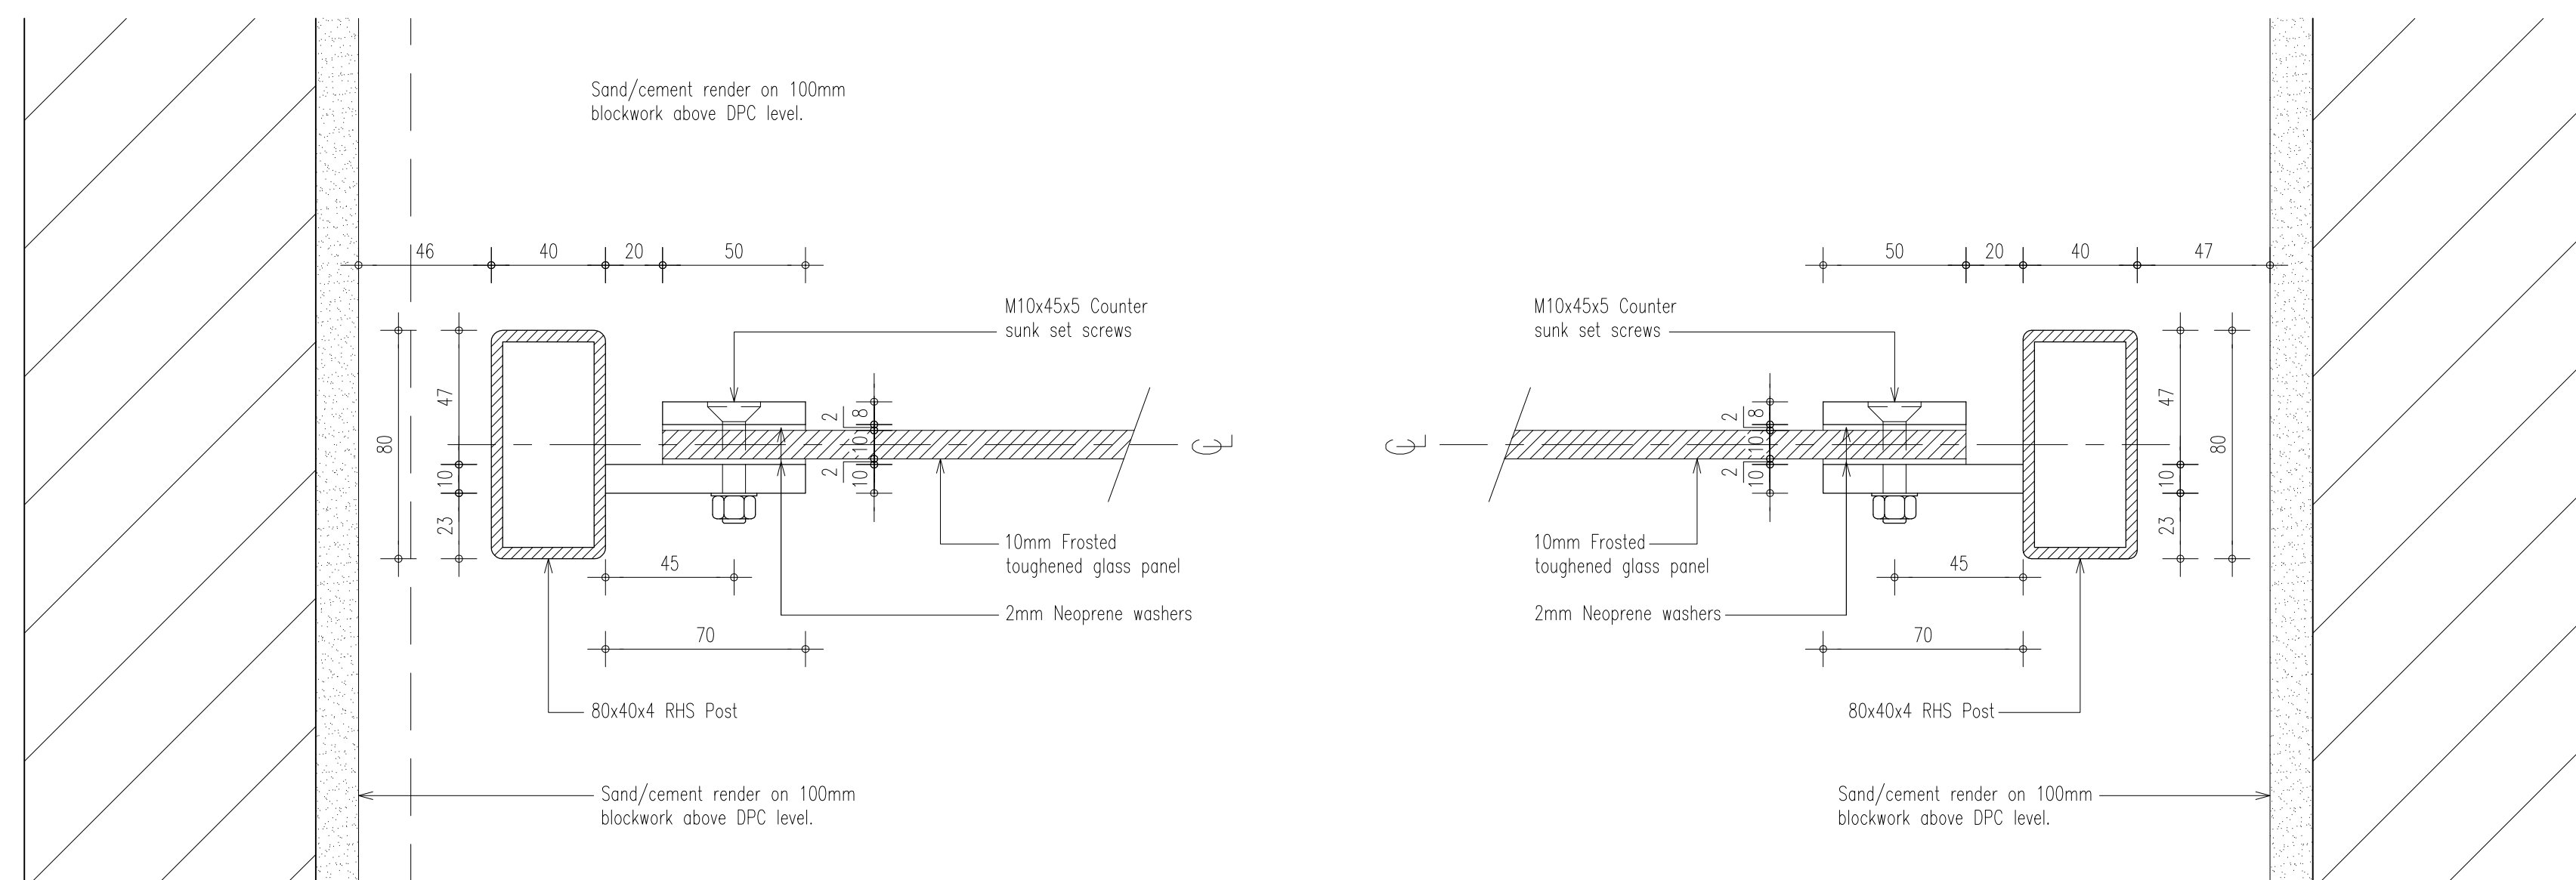

Section A-A (1:2)

Peter Taylor 

Client COMMUNITY HOUSING ASSOCIATION

Project 59 MAYGROVE ROAD
KILBURN

Title PRIVACY SCREEN DETAILS
(BETWEEN PRIVATE TERRACES)

Scale A1@ 1:10 A3@ 1:20

Date JUNE 2011

Drawn GJS Checked NR

Drg No H08-735-(31) 009 Revision **B**

Peter Taylor Associates Limited
86 Hagley Road, Edgbaston, Birmingham B16 8LU
Telephone +44 (0)121 4546111 **Fax** +44 (0)121 4547111
email: midlands@ptal.co.uk **website:** www.ptal.co.uk