


1 SECTION C - Existing  
1:100

2 SECTION C - Proposed  
1:100

- Items in blue indicate structures to demolish.
- Items in green indicate new construction.

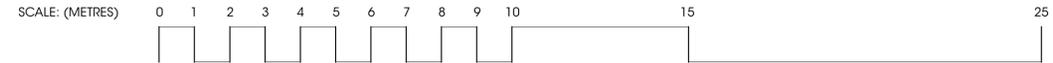

Consented Elevation

Materials notes updated  
Issued for Planning  
11th May 2010 - Issued to Client/Consultant/Contractor for information

Client: Masterworks Development Corporation

Project: CQ Lincoln's Inn Fields CRUK

Drawing: Elevation/Section C - North South looking West (Rear) 42 Kingsway & 61 Lincoln's Inn Fields - Existing & Proposed

Scale: 1:100 @ A1 Drawing number: 676-GA-300 B

**ROBERT HUTSON**  
CHARTERED ARCHITECTS

LONDON OFFICE  
94 LEONARD STREET  
LONDON-EC2A 4RH  
TEL 020 7739 7390  
FAX 020 7739 7778  
r h a i l o n d o n  
@btconnect.com