ELEVENTH CHURCH OF CHRIST, SCIENTIST, LONDON CLIENT:

LIGHT SCOOP GREEN ROOF


ADJACENT WAREHOUSE


WAREHOUSE BASEMENT

DRAWING:

PROJECT: 11 ST. CHAD'S STREET, LONDON, WC1H 8BG

290.PL.010 DRAWING NO: SCALE: 1:100 @ A3 / 1:50 @ A1 DATE: JAN. 2012 DRAWING STATUS: PLANNING

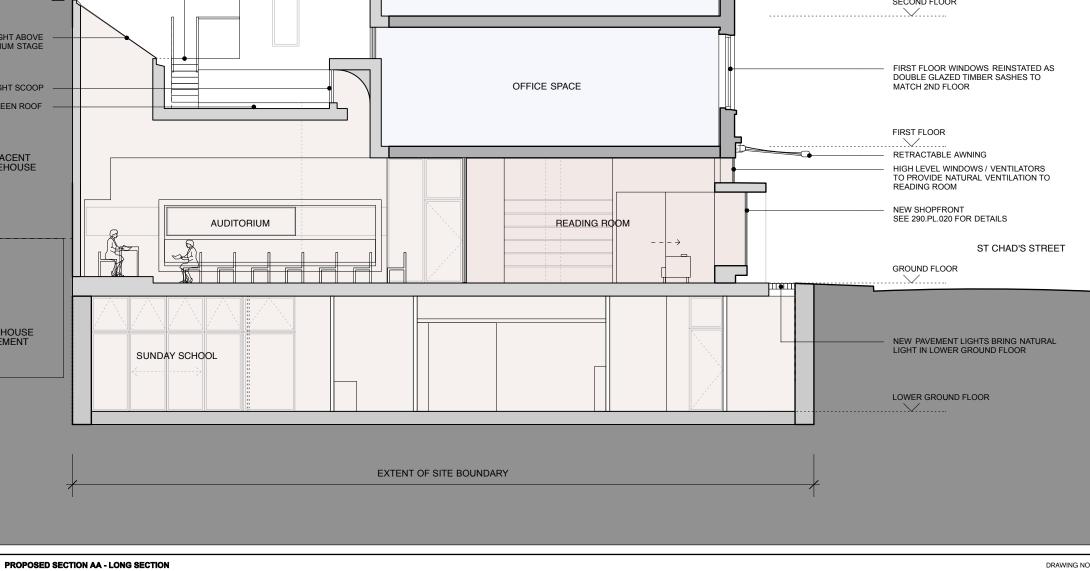

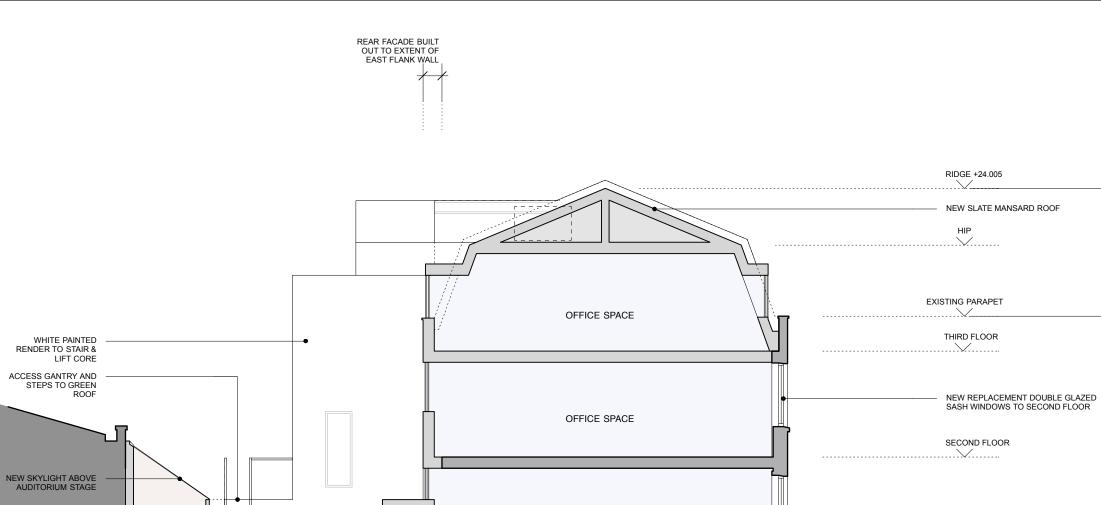

RELATIONSHIP BETWEEN PARAPET AND RIDGE HEIGHT TO MATCH MANSARD PROFILE OPPOSITE

## McDowell+Benedetti

Karen House 1-11 Baches St London N1 6DL email@McDowellBenedetti.com fax 020 7490 2399