




0 Bathroom Plan
Scale: 1:20

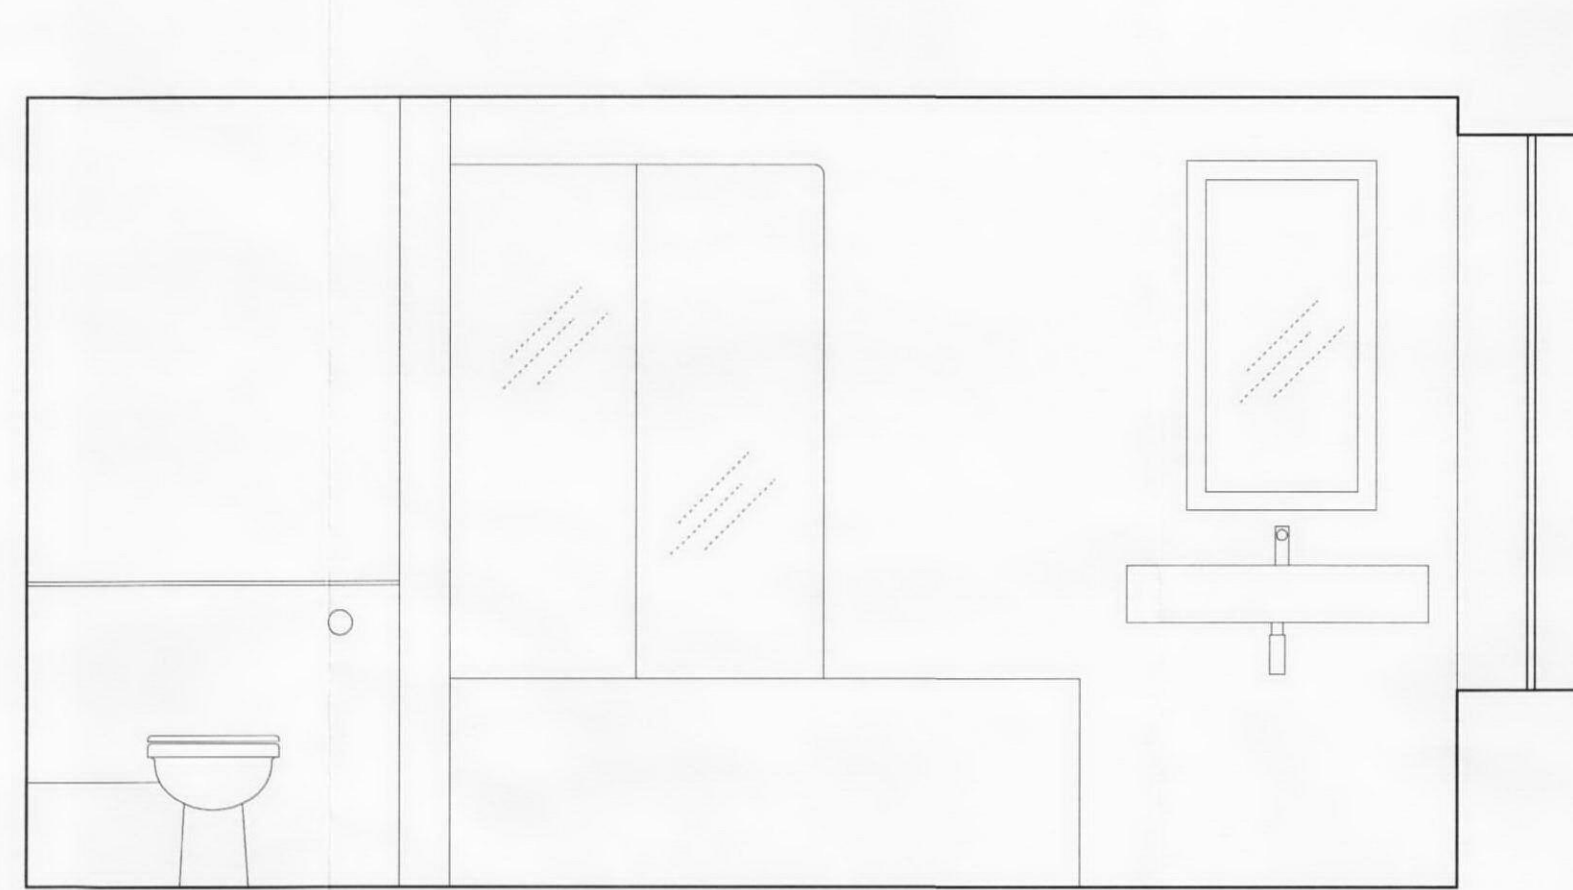


1 Elevation
Scale: 1:20

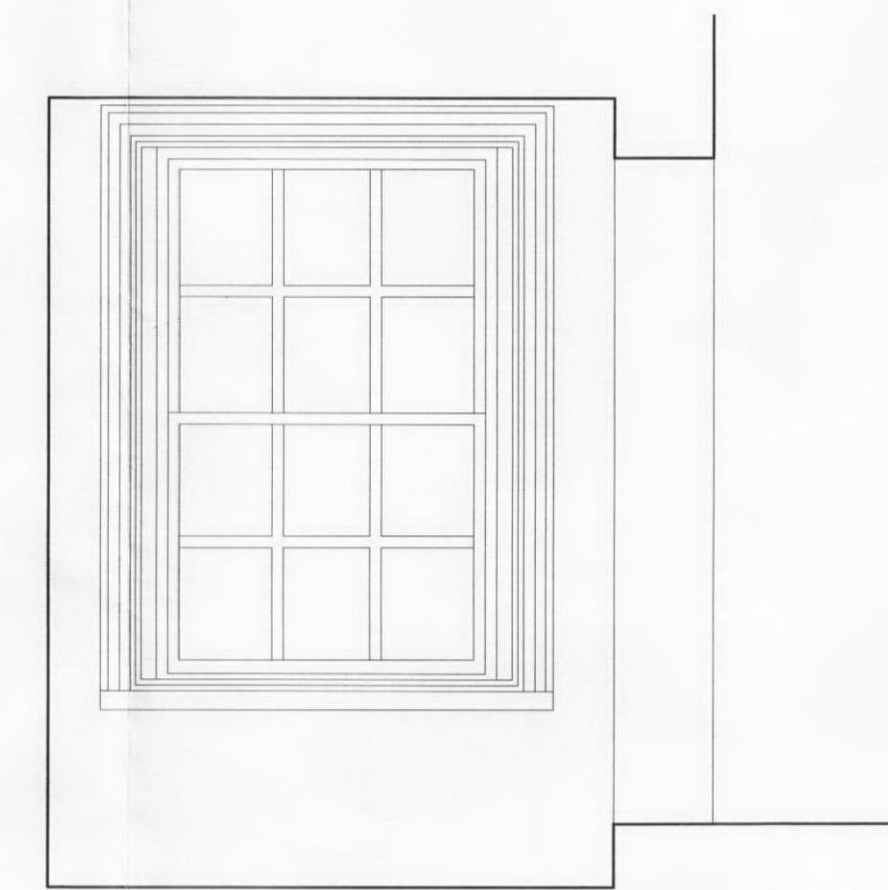

2 Elevation
Scale: 1:20

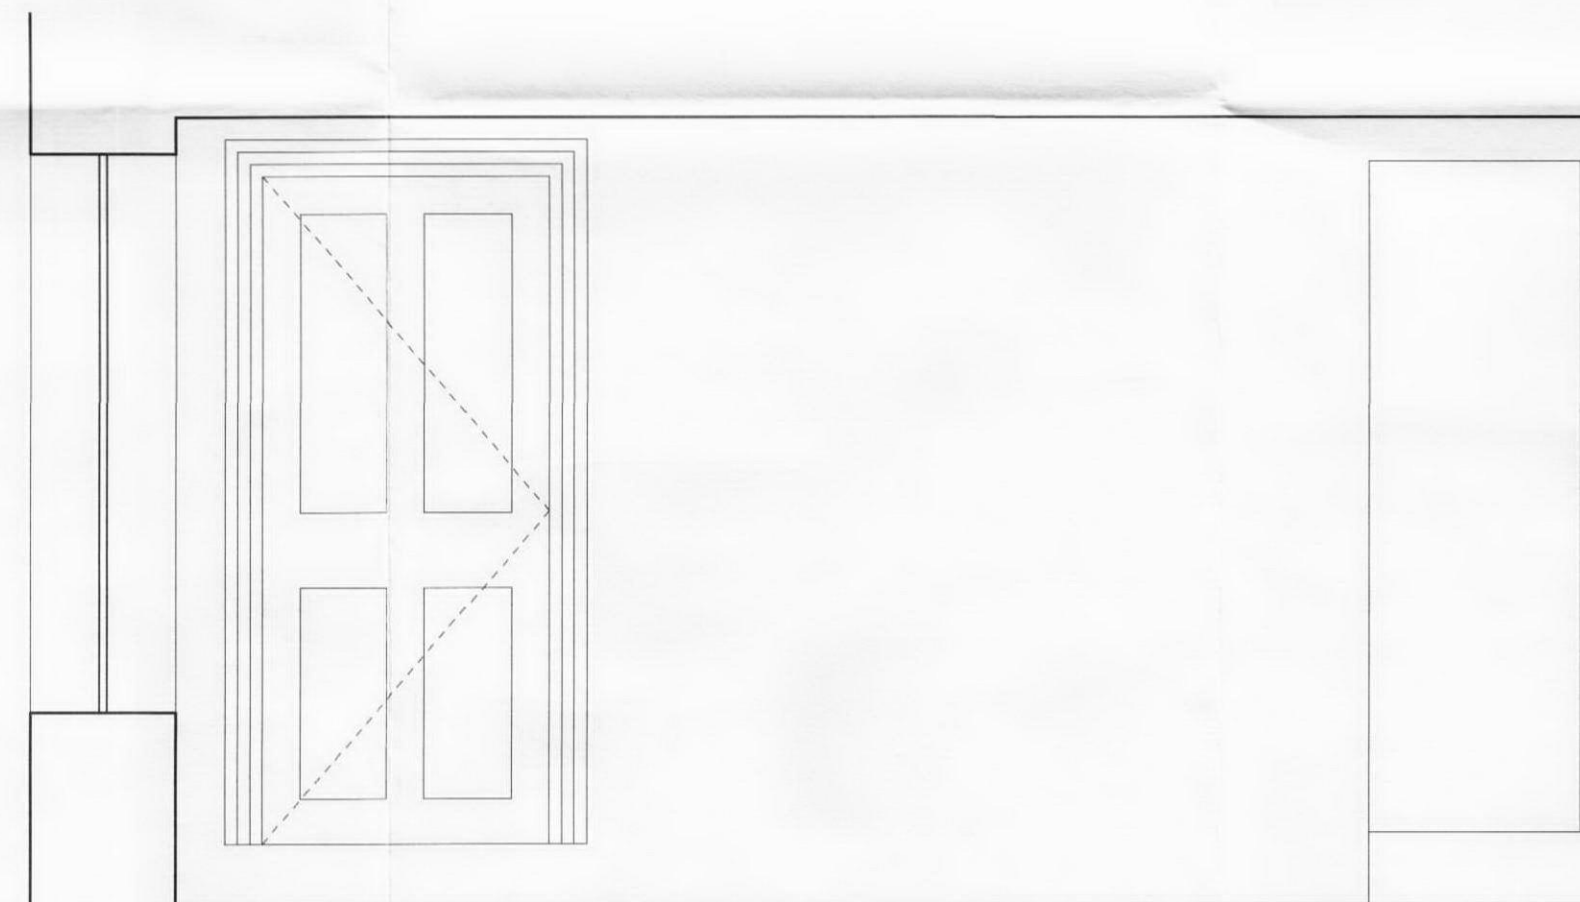

3 Elevation
Scale: 1:20

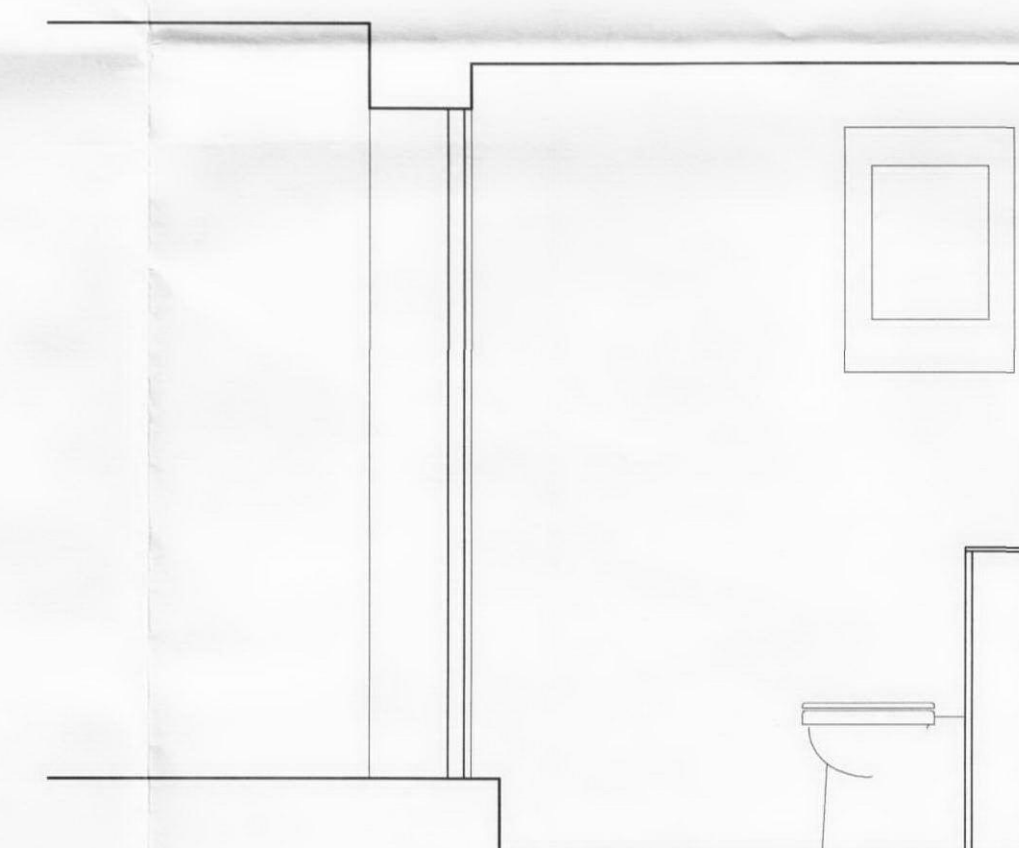

4 Elevation
Scale: 1:20



Notes

1. Do not scale from drawing.
 2. All dimensions in millimeters unless noted otherwise.
 3. No deviation may be made from the details shown on this drawing without the prior permission of the architect.
- Any discrepancy between this and any other documents shall be referred immediately to the architect. IF IN DOUBT ASK.

Revisions

- | Rev | Date | Description |
|-----|----------|------------------------|
| A | 21.12.11 | Issued for information |
| B | 23.01.12 | Issued for Planning |

Client **Robert and Jill Slotover**
 Project **17 Downshire Hill**
 Drawing Title **En Suite Bathroom (1.03) - Existing**
 Scale 1:20 / A1 Date Oct 2011 Drawn WA
 Job no. **1111** Dwg no. **EX-74-00** Rev no. **B**
BARBARA WEISS ARCHITECTS LTD
 16A CRANE GROVE LONDON N7 8LE TEL 020 76091867 FAX 020 77002952