


Key

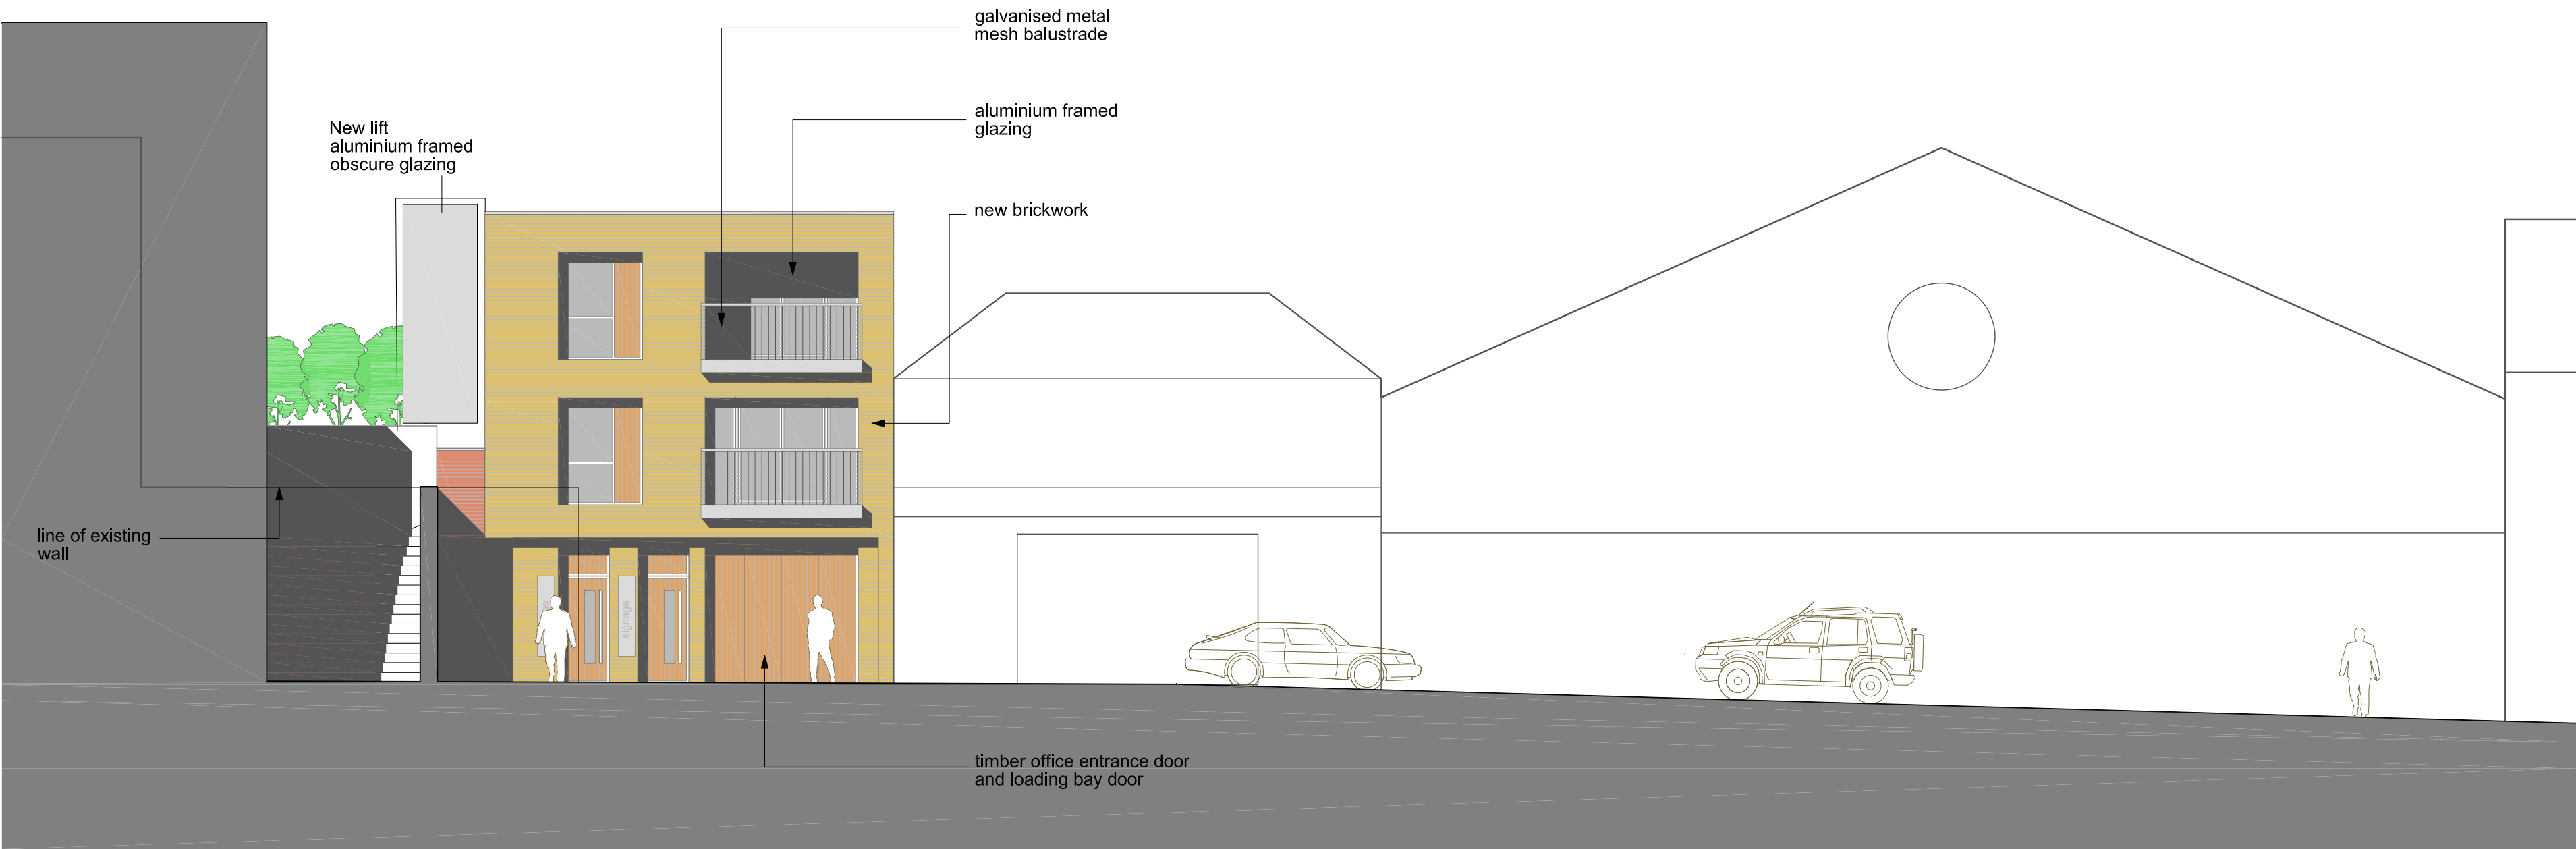

Total Area: 202.86 m<sup>2</sup>  
General Information:  
- For Finish Code refer to sep. material index.  
- For Index overview, use Issue Sheet.  
- Contractor to verify and to be responsible for all restrictions and rules due to local authority and to report of any discrepancy in the drawings to PURA LTD.  
- Contractor to check all dimensions on site and to report any discrepancy to PURA LTD.  
- Contractor to notify of any problem in time to specify alternatives.

Copyright to all designs, notes and drawings remains with the PURA LTD subject to written authorization.  
PURA LTD, phone: 0044-(0)20 761 33833

LONDON NW5 2TE  
3 HAMPSHIRE STREET

Project Type: New  
Object No.: G8\_LON\_0048  
Plan Type: GROUNDPLAN

PROPOSED ELEVATION  
TO HAMPSHIRE STREET

Plan No.:  
Level / Floor: 200 P6.....  
Index: A  
Plan Set: 1  
File Name:  
Format Scale: 1:100 A3  
Format Paper:  
First Drawn / By: 13.10.11 / CH  
Last Revision / By: /

The Industry

3 Hampshire Street

2 Hampshire Street

1 Hampshire Street

0m 2m 4m 6m 8m 10m