



EXISTING GROVE BOUNDARY WALL ELEVATION. 1:50.

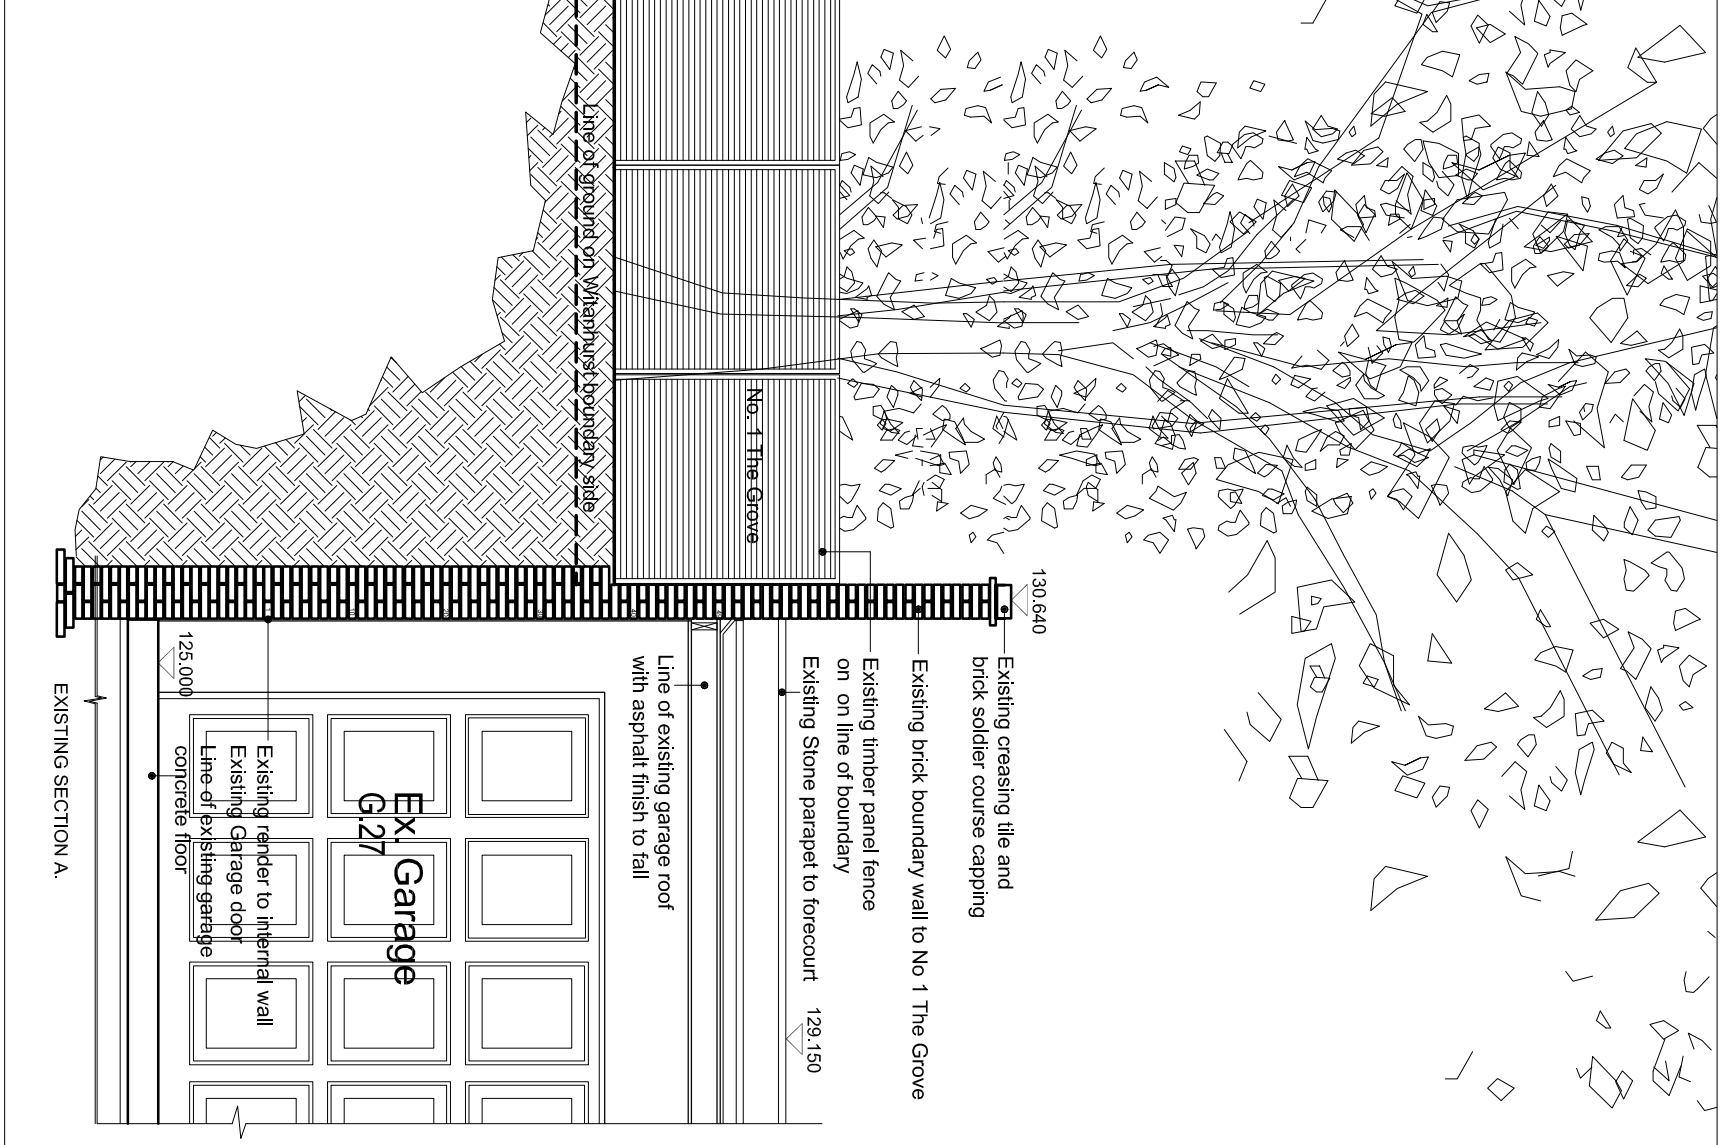
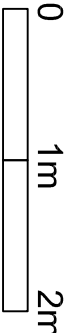


PHOTO 1

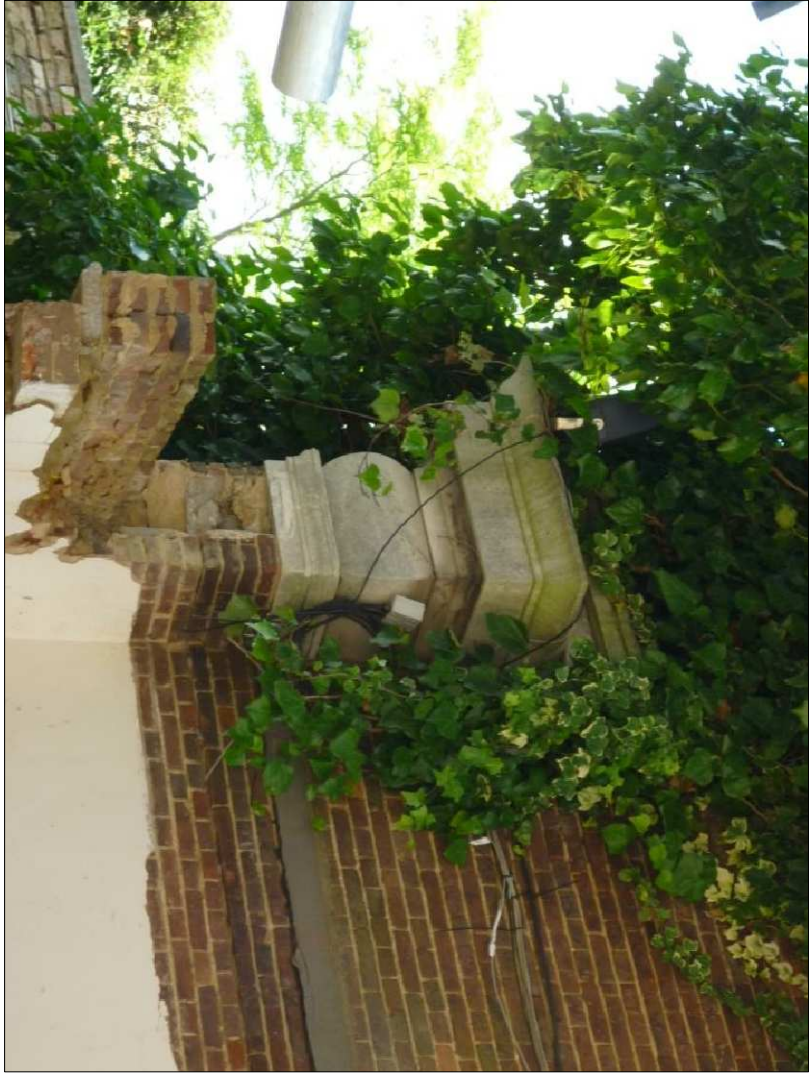


PHOTO 2



PHOTO 3



PHOTO 4

Rev	Date	Description	Client	Title
001	15-11-11	Existing Section A, revised	-	EXTERNAL WORKS - GROVE WALL EXISTING BOUNDARY WALL ELEVATION
WITANHURST CONSTRUCTION MANAGEMENT LTD. THE GATEHOUSE, 41 HIGHGATE WEST HILL, LONDON, N6 6LS. Tel: 0207 209 5175 Fax: 0207 209 5407 Email: admin@witanhurst.com			Project:	WITANHURST HOUSE 41 HIGHGATE WEST HILL, LONDON.
			Date:	15-11-11
			Scale:	1:50
			Drawing No:	601-P-907
			Rev:	001

SECTION A. 1:50.