



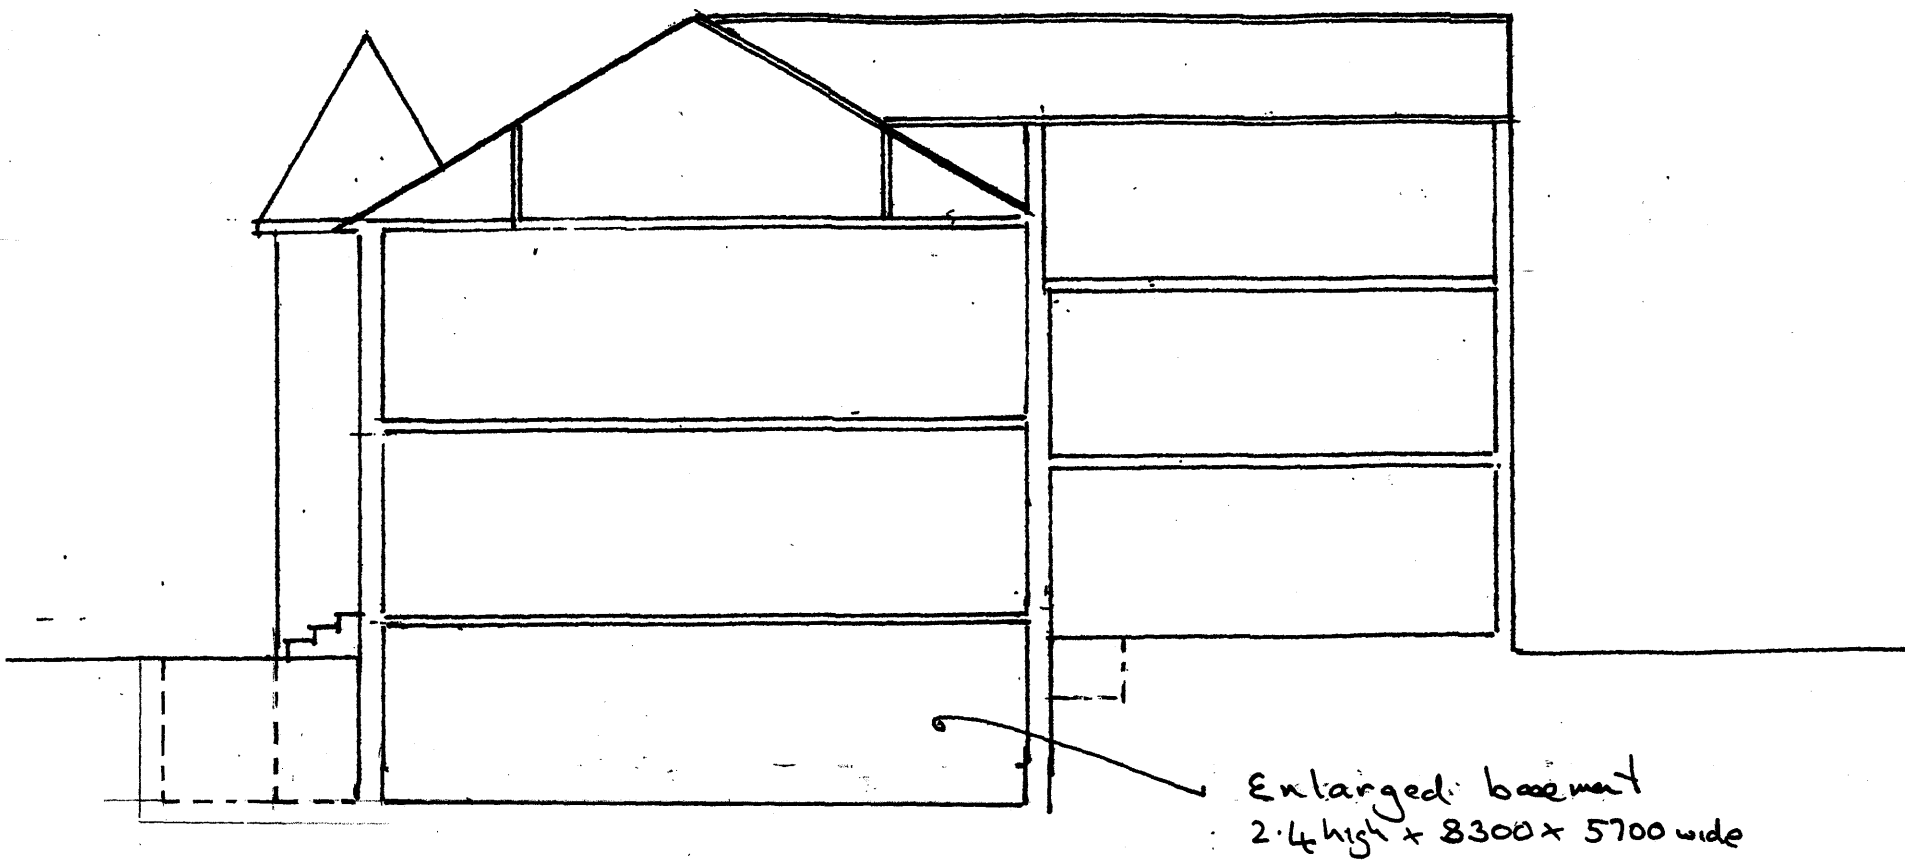

Section

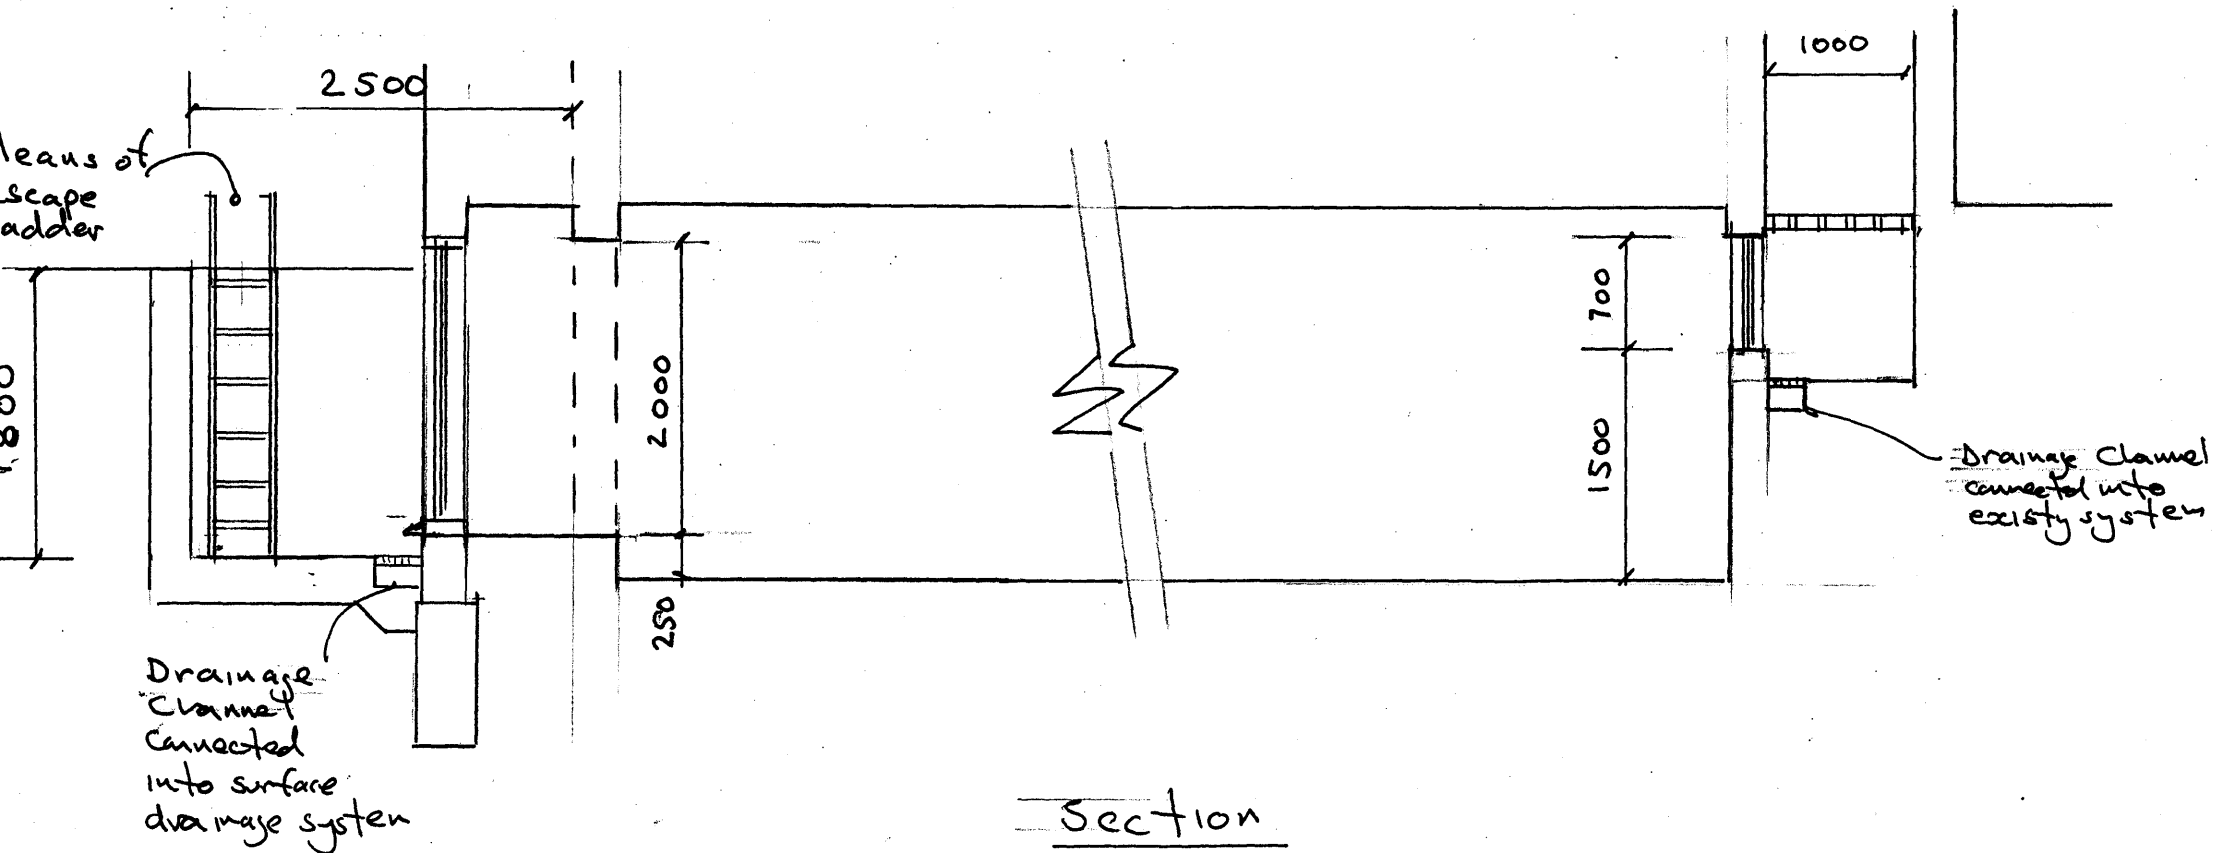

GENERAL NOTES

REV	DATE	DESCRIPTION	BY	APPD
0	12	Issued for Construction	UE	

NOAK BRIDGE CONSULTANTS LTD.
294 NOAK HILL ROAD
LAINDON
ESSEX, SS15 4DE.

Telephone 01268 490206
Fax 01268 417722

TITLE Proposed Sections
Proposed Basement
49a Hillfield Road
London
NW6 1QD

DATE	Nov' 2011
SCALE	1:100 & 1:50
DRAWN BY	W. Eshmael
DRAWING No.	A3/2520/211