


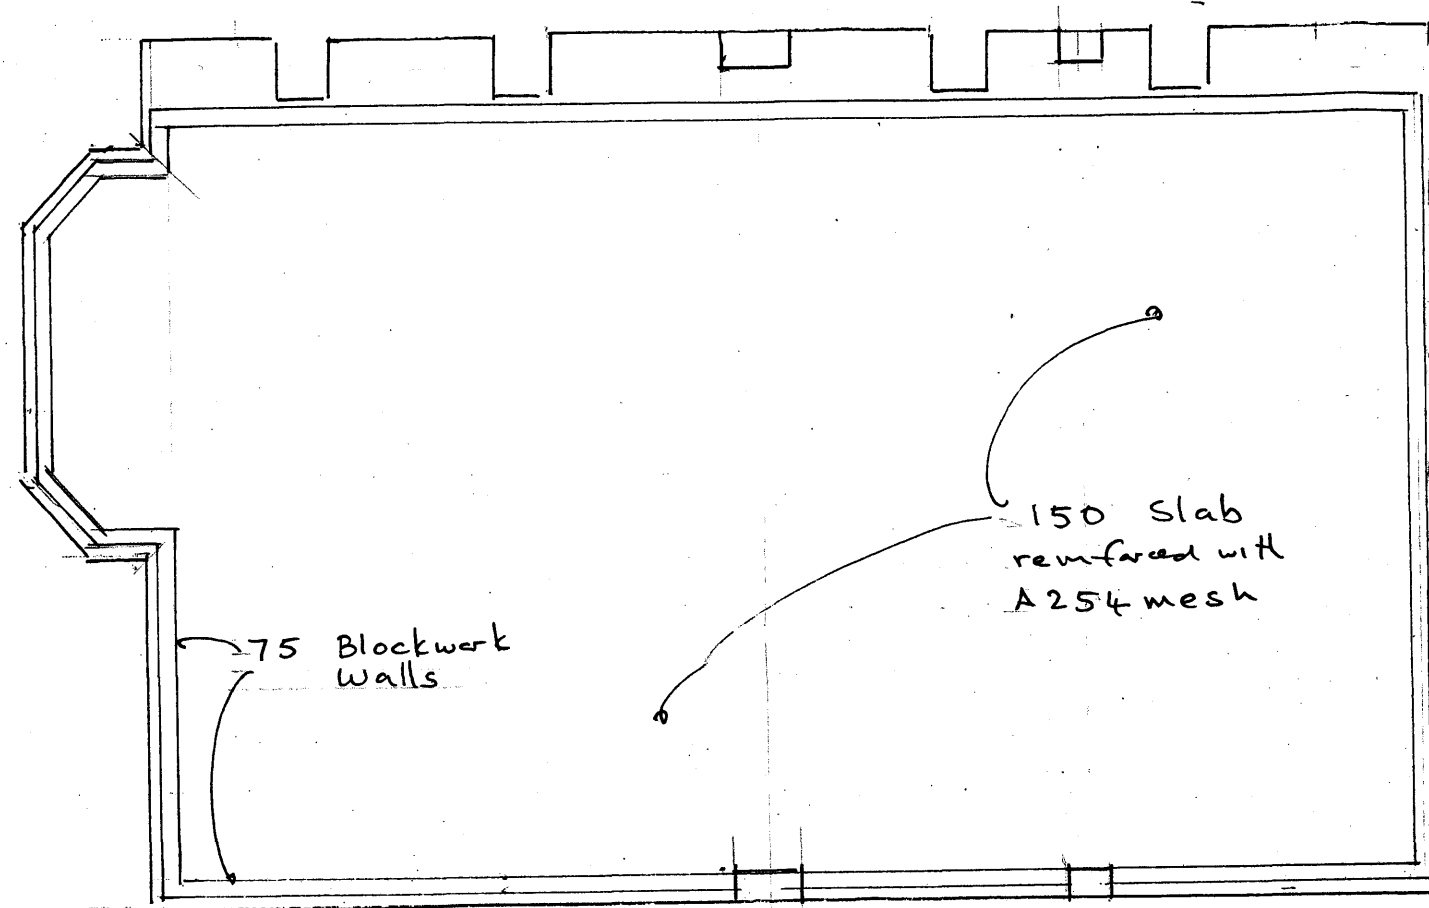


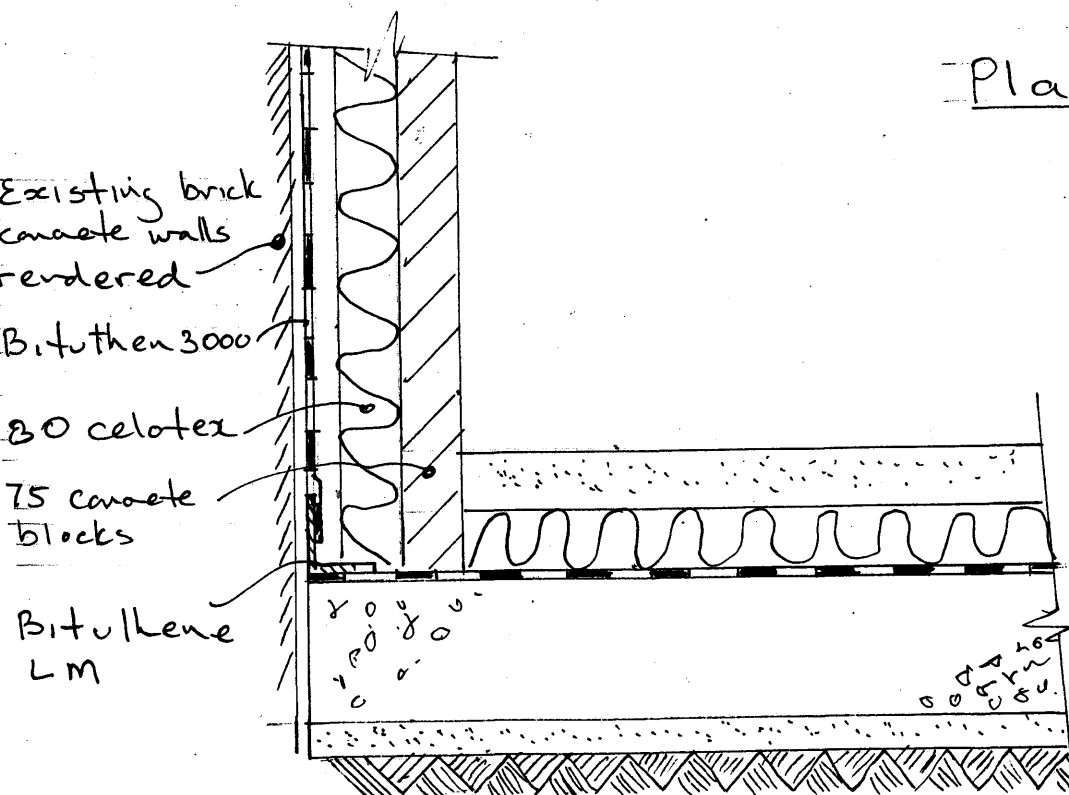

Plan

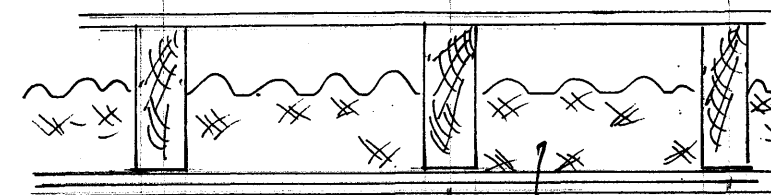

Section

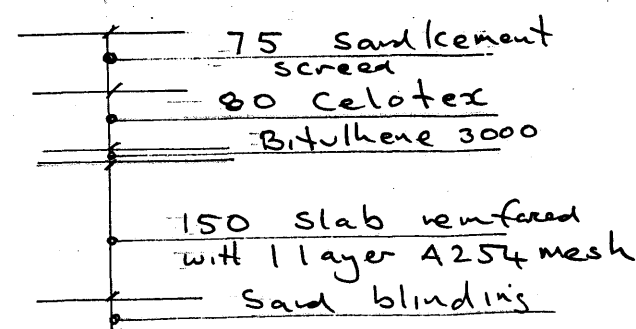

2 layers 12.5m
Plaster board

100mm
Rockwool

Ceiling
Detail

GENERAL NOTES

REV	DATE	DESCRIPTION	BY	APPD

CLIENT

NOAK BRIDGE CONSULTANTS LTD.
294 NOAK HILL ROAD
LAINDON
ESSEX, SS15 4DE.

Telephone 01268 490206
Fax. 01268 417722

TITLE Basement Storage Area
Floor & Wall Details
49a Hillfield Road
London
NW6 1QD

DATE	October 2011
SCALE	1:50 & 1:100
DRAWN BY	W. Eshmae
DRAWING No.	A3 / 2520/206