


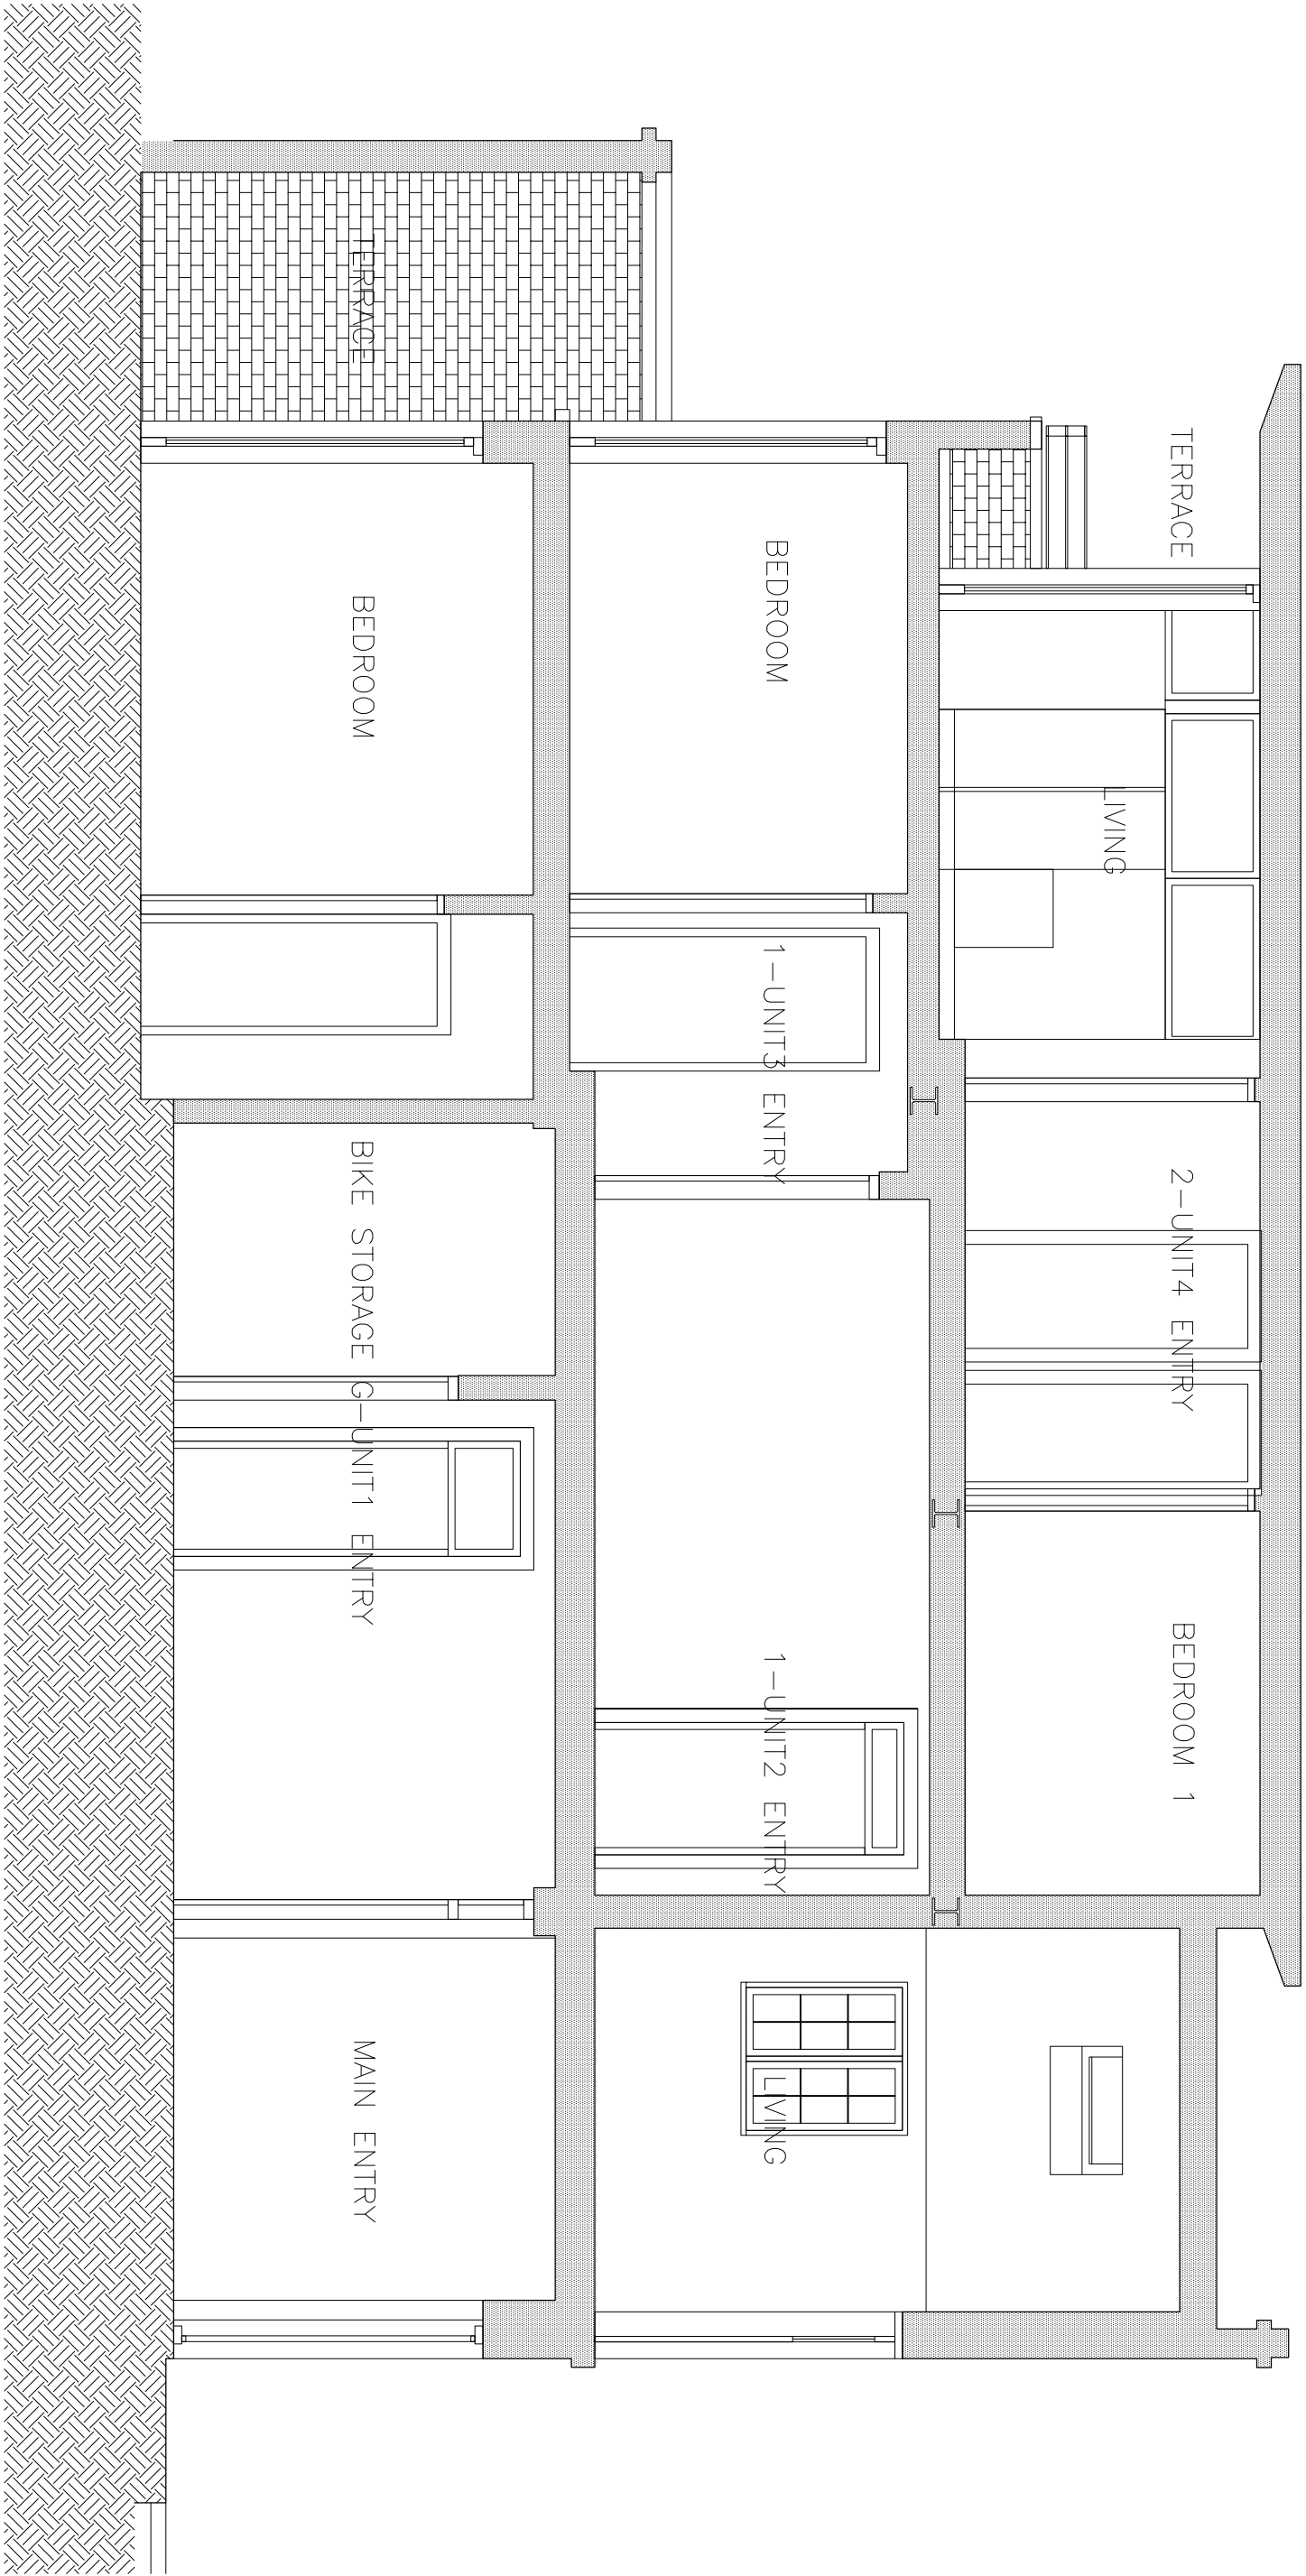

Title

26 WOLSEY MEWS PROPOSAL - PROPOSED SECTION A-A

Scale: 1:50@A2

Date: 16.12.2011

NOTE: DRAWINGS ARE FOR DESIGN INTENT ONLY. DO NOT SCALE. ALL DIMENSIONS MUST BE FIELD VERIFIED PRIOR TO CONSTRUCTION

PETER G SHEEHAN

79 Great Titchfield St.
London W1W 6RG
Tel: 07764 221198
peter@pghannofthill.com

DRG. No.

SK-1-3-01

© Peter G Sheehan 2011